

19th Street NE Cycletrack

Phase I of 17th/19th NE/SE bicycle facilities

This project will install a two-way protected bike facility (cycletrack) on the west side of 19th Street NE from East Capitol Street to C Street NE.

ANC 6A requested DDOT deliver this project prior to the start of the 2022/23 school year in order for more students at Eliot Hine MS and Eastern HS to have a protected bike route at their school.

DDOT will be building this 2.1 mile multi-corridor project in segments in order to deliver the overall project as expeditiously as possible.


A St NE

A St NE

A St NE

19th St NE

EN St NE

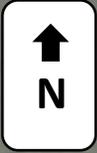

East Capitol to A St NE

1900

18" W x 18" H





R1-1
N.T.S.

18" W x 6" H



R1-4 (MOD)
N.T.S.
BACKGROUND: RED
BORDER: WHITE
TEXT: WHITE

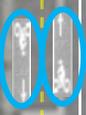

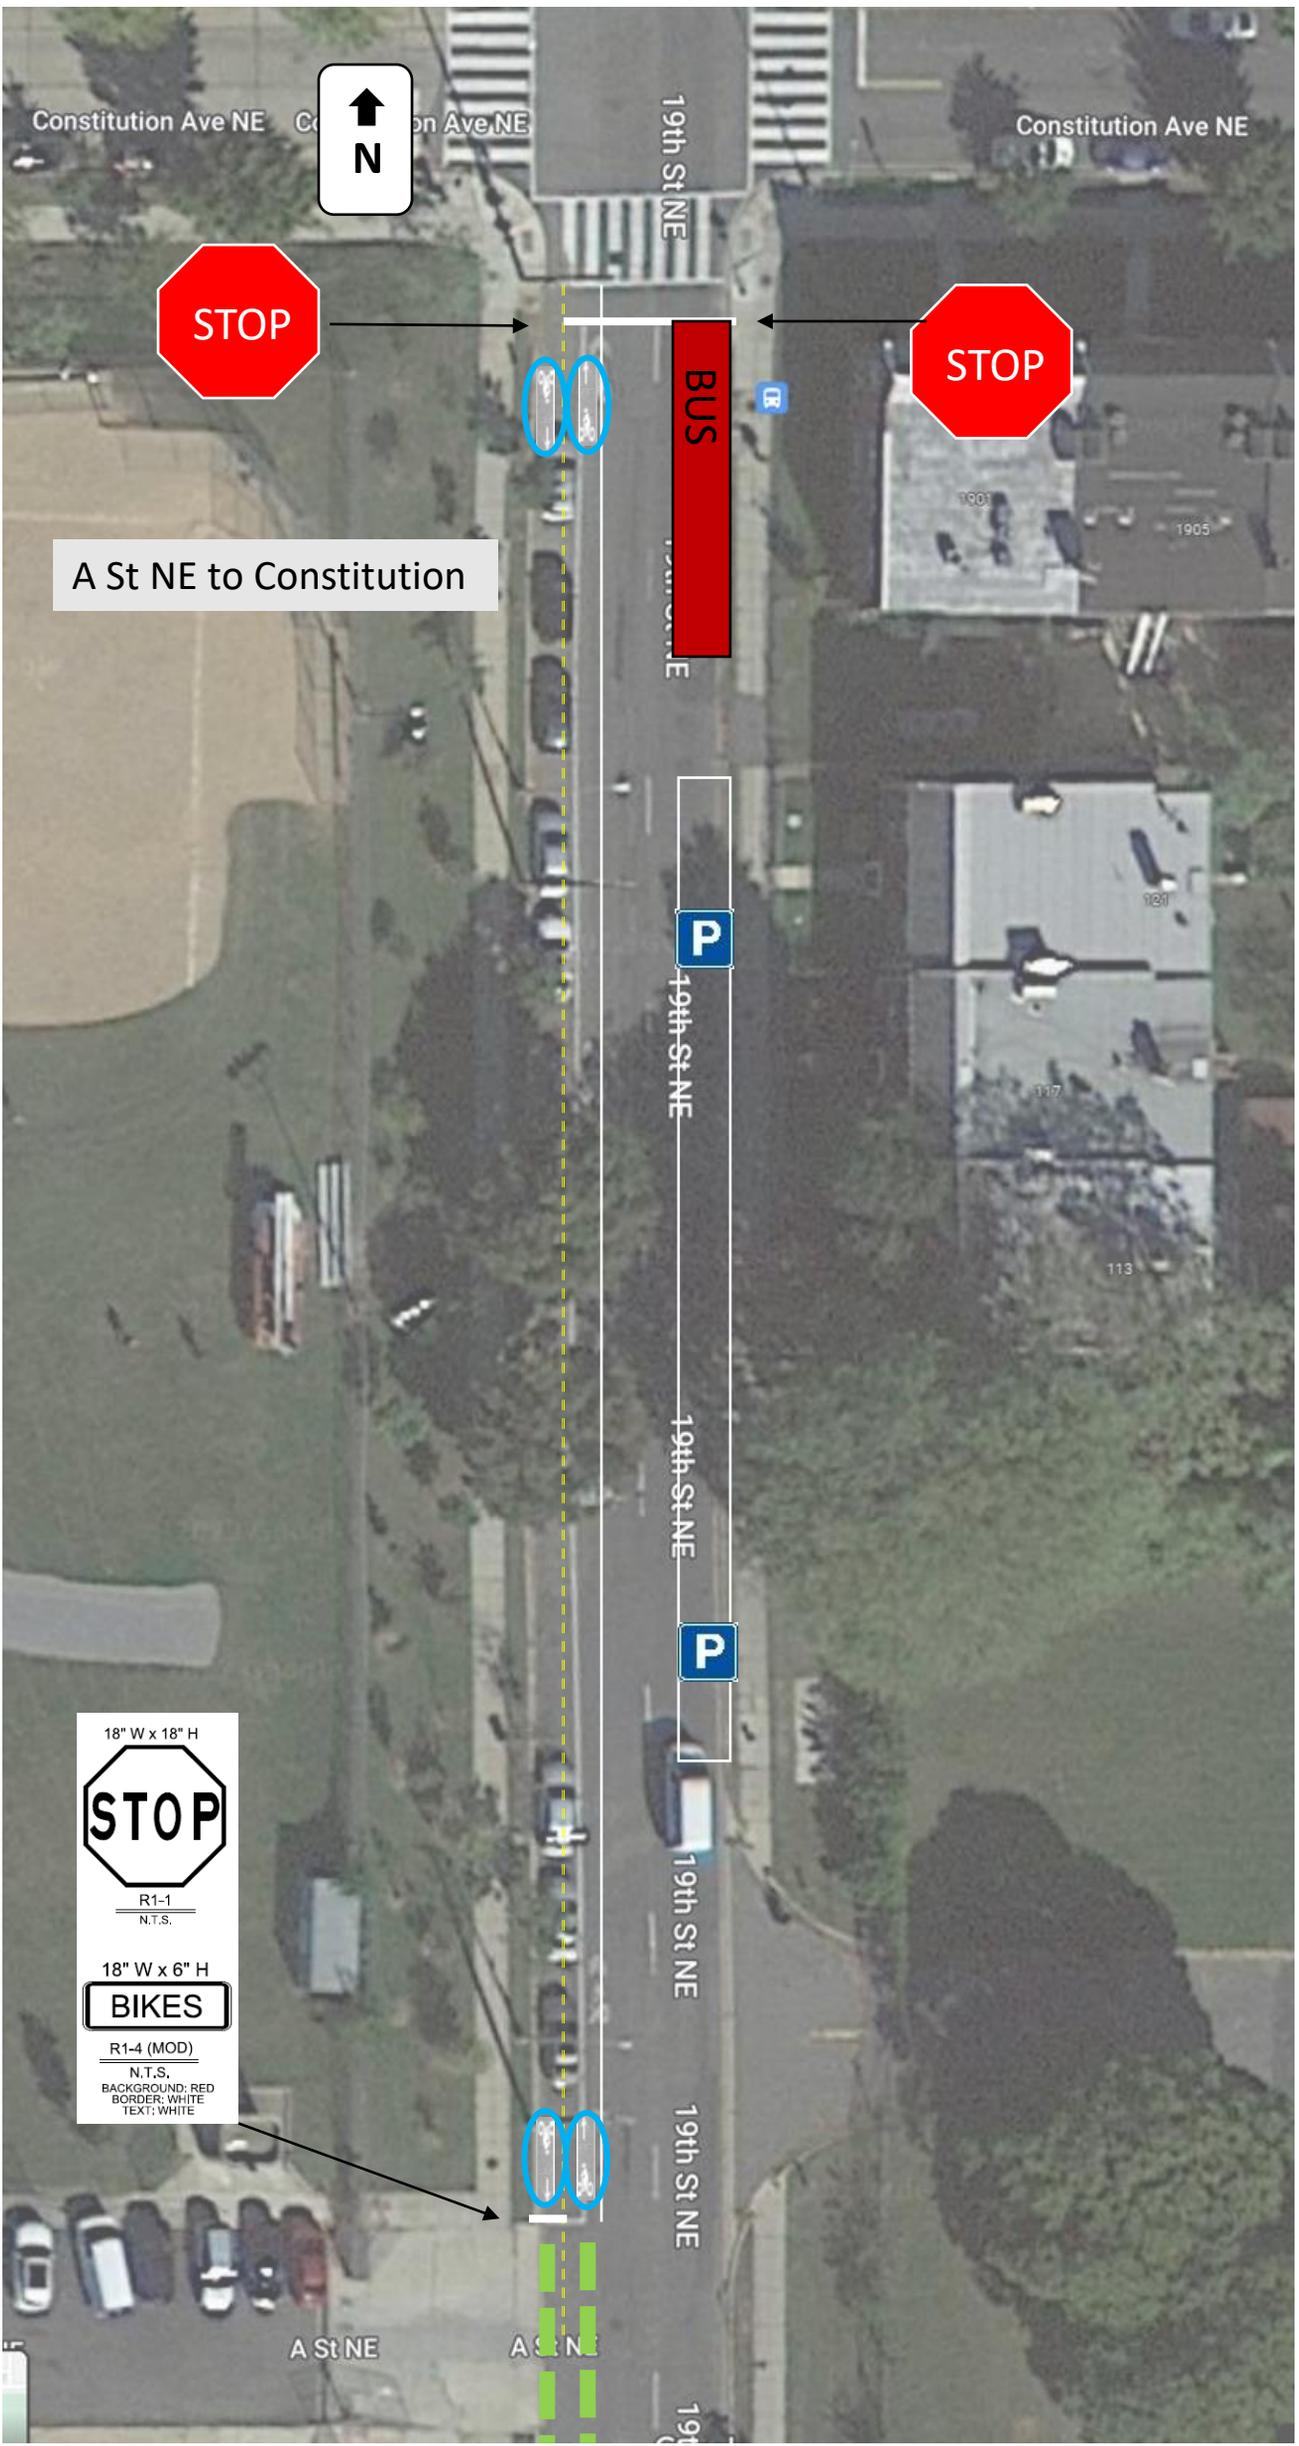

Constitution Ave NE



Con Ave NE

19th St NE

Constitution Ave NE



A St NE to Constitution

1901

1905

181

117

113


19th St NE

18" W x 18" H



R1-1
N.T.S.

18" W x 6" H

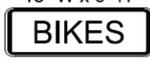

R1-4 (MOD)
N.T.S.
BACKGROUND: RED
BORDER: WHITE
TEXT: WHITE

A St NE

A St NE




C St NE

C St NE

C St NE

19th St NE

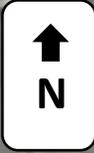

Constitution to C St NE

18" W x 18" H



R1-1
N.T.S.

18" W x 6" H




R1-4 (MOD)
N.T.S.
BACKGROUND: RED
BORDER: WHITE
TEXT: WHITE



Google

19th NE / C St intersection plan sheets

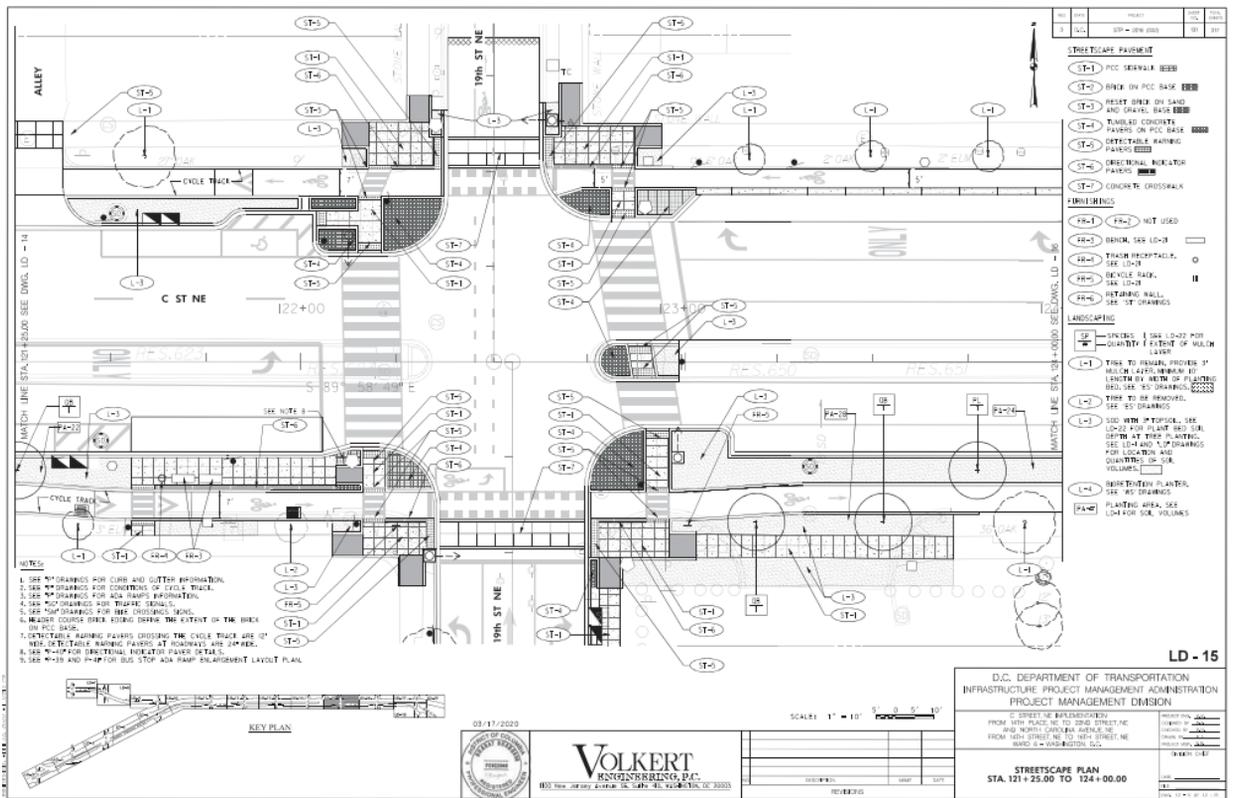



Bicycle Symbols for 19th St NE

Quantities:


6 bicycle symbols with directional arrow – placed on-center in the northbound bike lane.

BICYCLE FACILITY SYMBOLS

4'X8' BIKE LANE SYMBOL **SHARED LANE SYMBOL**

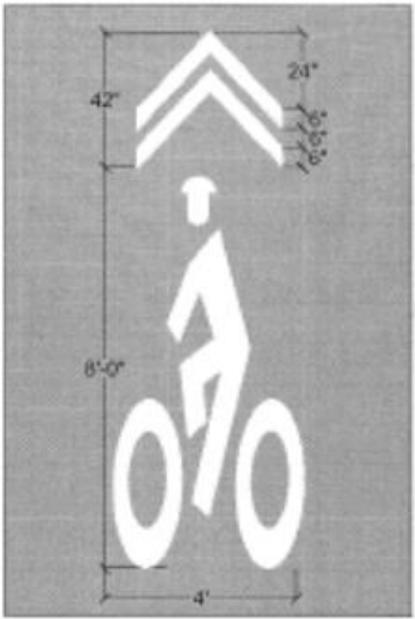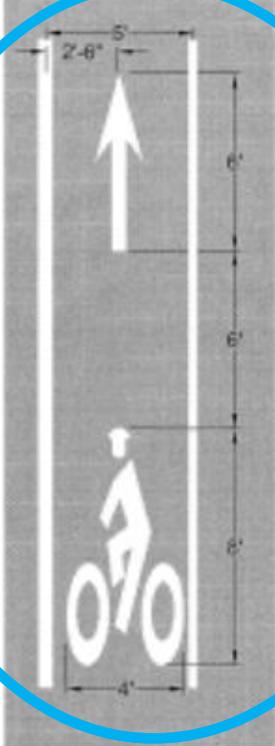

BICYCLE DETECTION SYMBOL

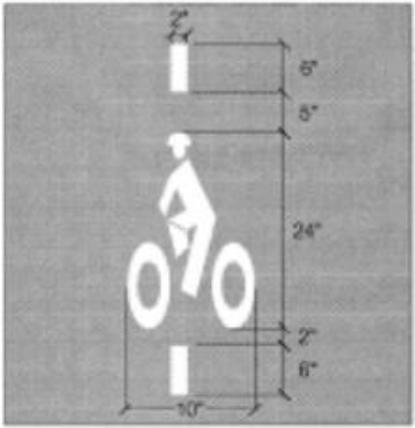

d.
District Department of Transportation

District Department of Transportation Bicycle Facility Design Guide	REVISED: Dec. 2005	22
	SCALE: NOT TO SCALE	