

REG	STATE	PROJECT	SHEET NO.	TOTAL SHEETS
	D.C.		1	1



PAVEMENT MARKING GENERAL NOTES

- A. INSTALL 94' OF YELLOW QWIK CURB WITH FLEXIBLE CHANNELIZER POSTS SPACED AT 10'
- B. INSTALL 45' OF YELLOW QWIK CURB WITH FLEXIBLE CHANNELIZER POSTS SPACED AT 10'
- C. INSTALL 33' OF YELLOW QWIK CURB WITH FLEXIBLE CHANNELIZER POSTS SPACED AT 10'
- D. INSTALL 45' OF YELLOW QWIK CURB WITH FLEXIBLE CHANNELIZER POSTS SPACED AT 10'
- E. INSTALL 4" SOLID YELLOW LANE LINE - QUANTITY - 220 FEET
- F. REMOVE EXISTING LEFT TURN ARROW SYMBOL



LEGEND

PROPOSED YELLOW QWIK CURB WITH FLEXIBLE CHANNELIZER POSTS SPACED AT 10'

SIGN LEGEND



R3-2
24"x24"
QUANTITY: 1

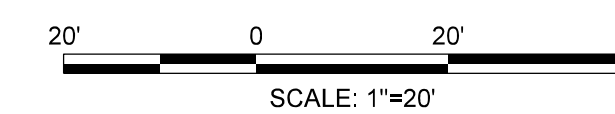 

DISTRICT OF COLUMBIA DEPARTMENT OF TRANSPORTATION TRAFFIC ENGINEERING AND SAFETY DIVISION		FIELD CHECKED BY LM /BA /SD
ASAP DESIGN NEW YORK AVE NE & BLADENBURG ROAD NE		DESIGNED BY LM /BA /SD
PROPOSED PAVEMENT MARKING PLANS		DRAWN BY LM /BA /SD
		REVIEWED BY
		DATE 4/07/2023
		SCALE 1" = 20'
		SHEET / OF
		DRAWING NO.