


DISTRICT OF COLUMBIA DEPARTMENT OF TRANSPORTATION



INDEX OF SHEETS

- 1. TITLE SHEET
- 2-5. ADVISORY BIKE LANE LAYOUT PLANS

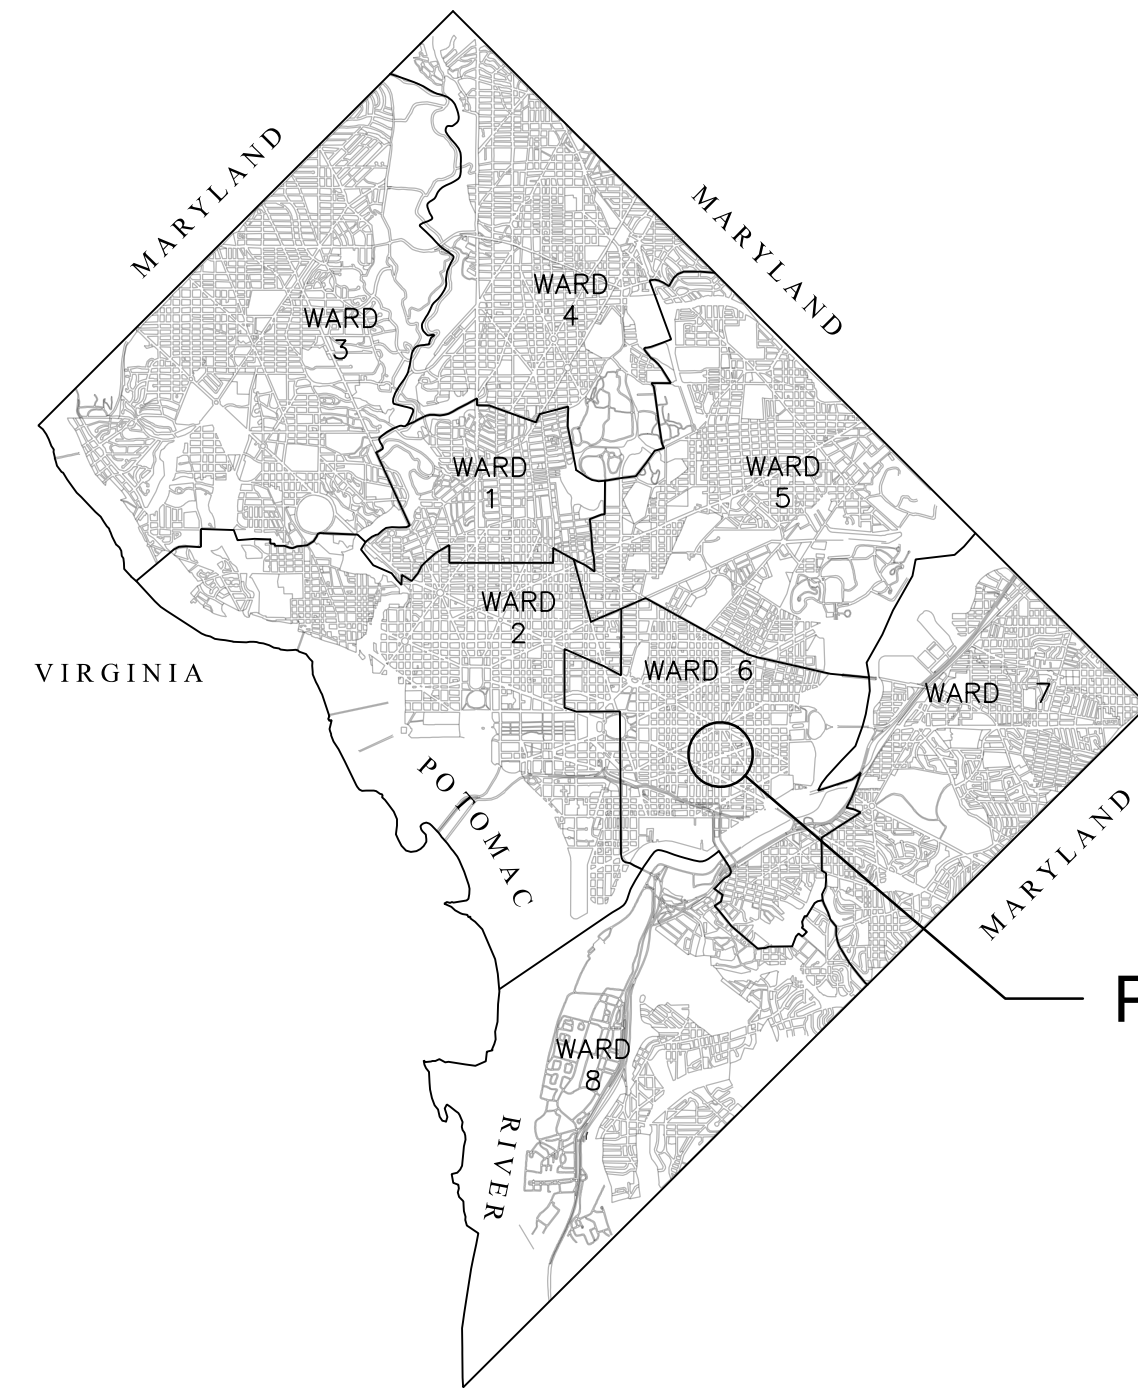


PROJECT SITE

CITY MAP

12th STREET SE FROM E STREET SE TO EAST CAPITOL STREET SE


ADVISORY BIKE LANES

BEGIN
PROJECT

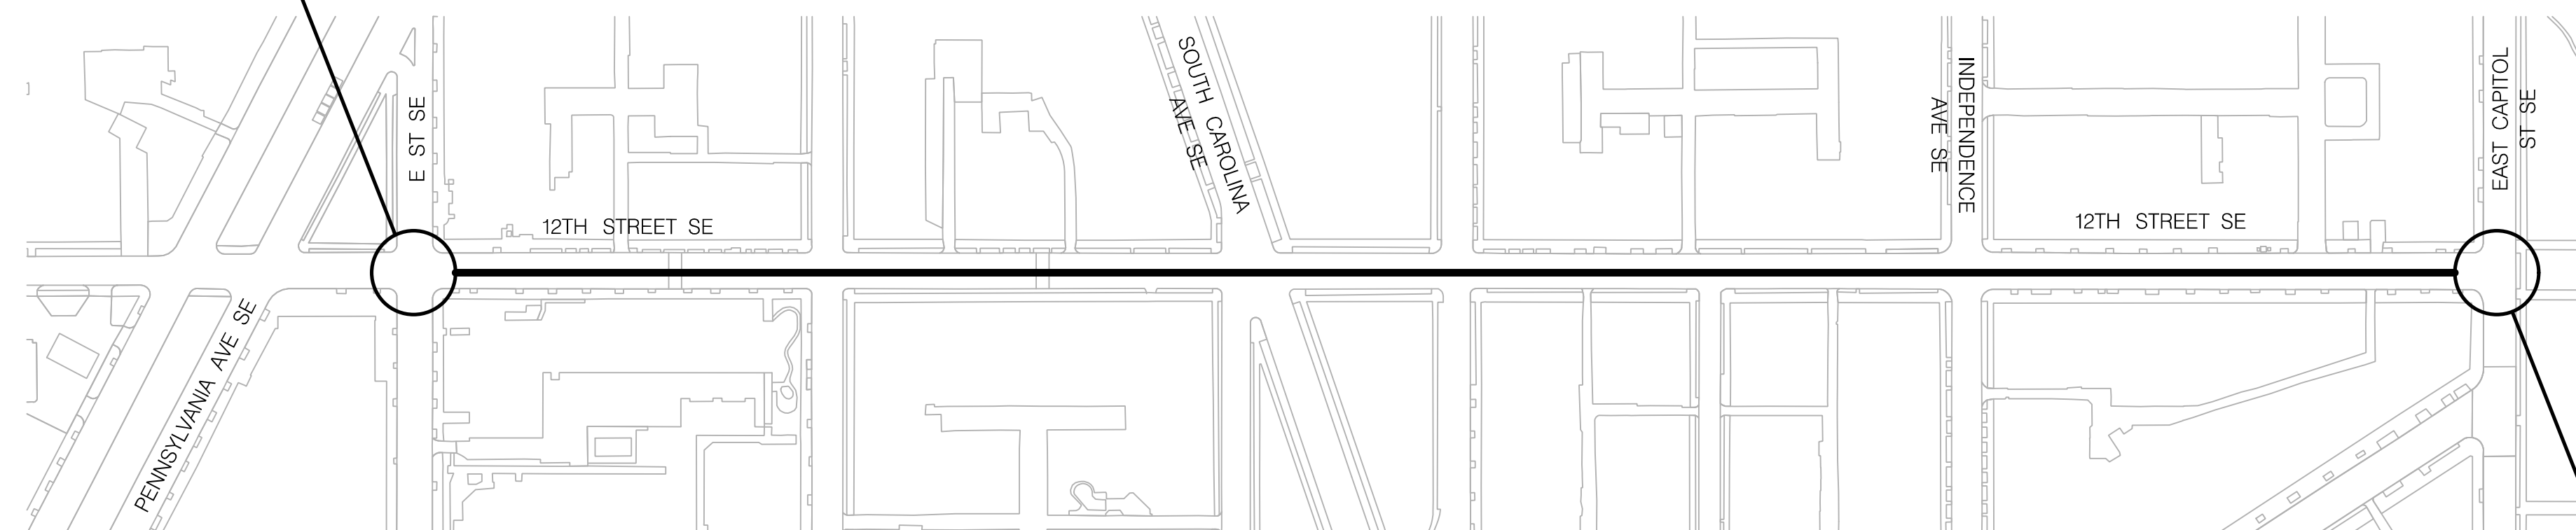

END PROJECT

CONCEPT PLANS
June 2021

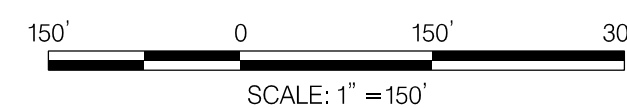

REVISIONS			
1	CONCEPTUAL (30%) DESIGN PLANS	DAG	06/16/21

D.C. DEPARTMENT OF TRANSPORTATION
PLANNING AND SUSTAINABILITY DIVISION
ACTIVE TRANSPORTATION PROGRAM

12th STREET SE
(LOCATION: EAST CAPITOL ST SE
TO E ST SE)


TITLE SHEET

PROJECT ENG. DAG
DESIGNED BY DAG
CHECKED BY DLL
DRAWN BY DAG
PROJECT MGR. DLL



DIVISION CHIEF

DATE 06/16/21
FILE vhb_12th_st_se.dgn
SHEET 1 OF 5

STATE	CONTRACT NO.	SHEET NO.	TOTAL SHEETS
D.C.	DCKA-2017-T-0122	2	5

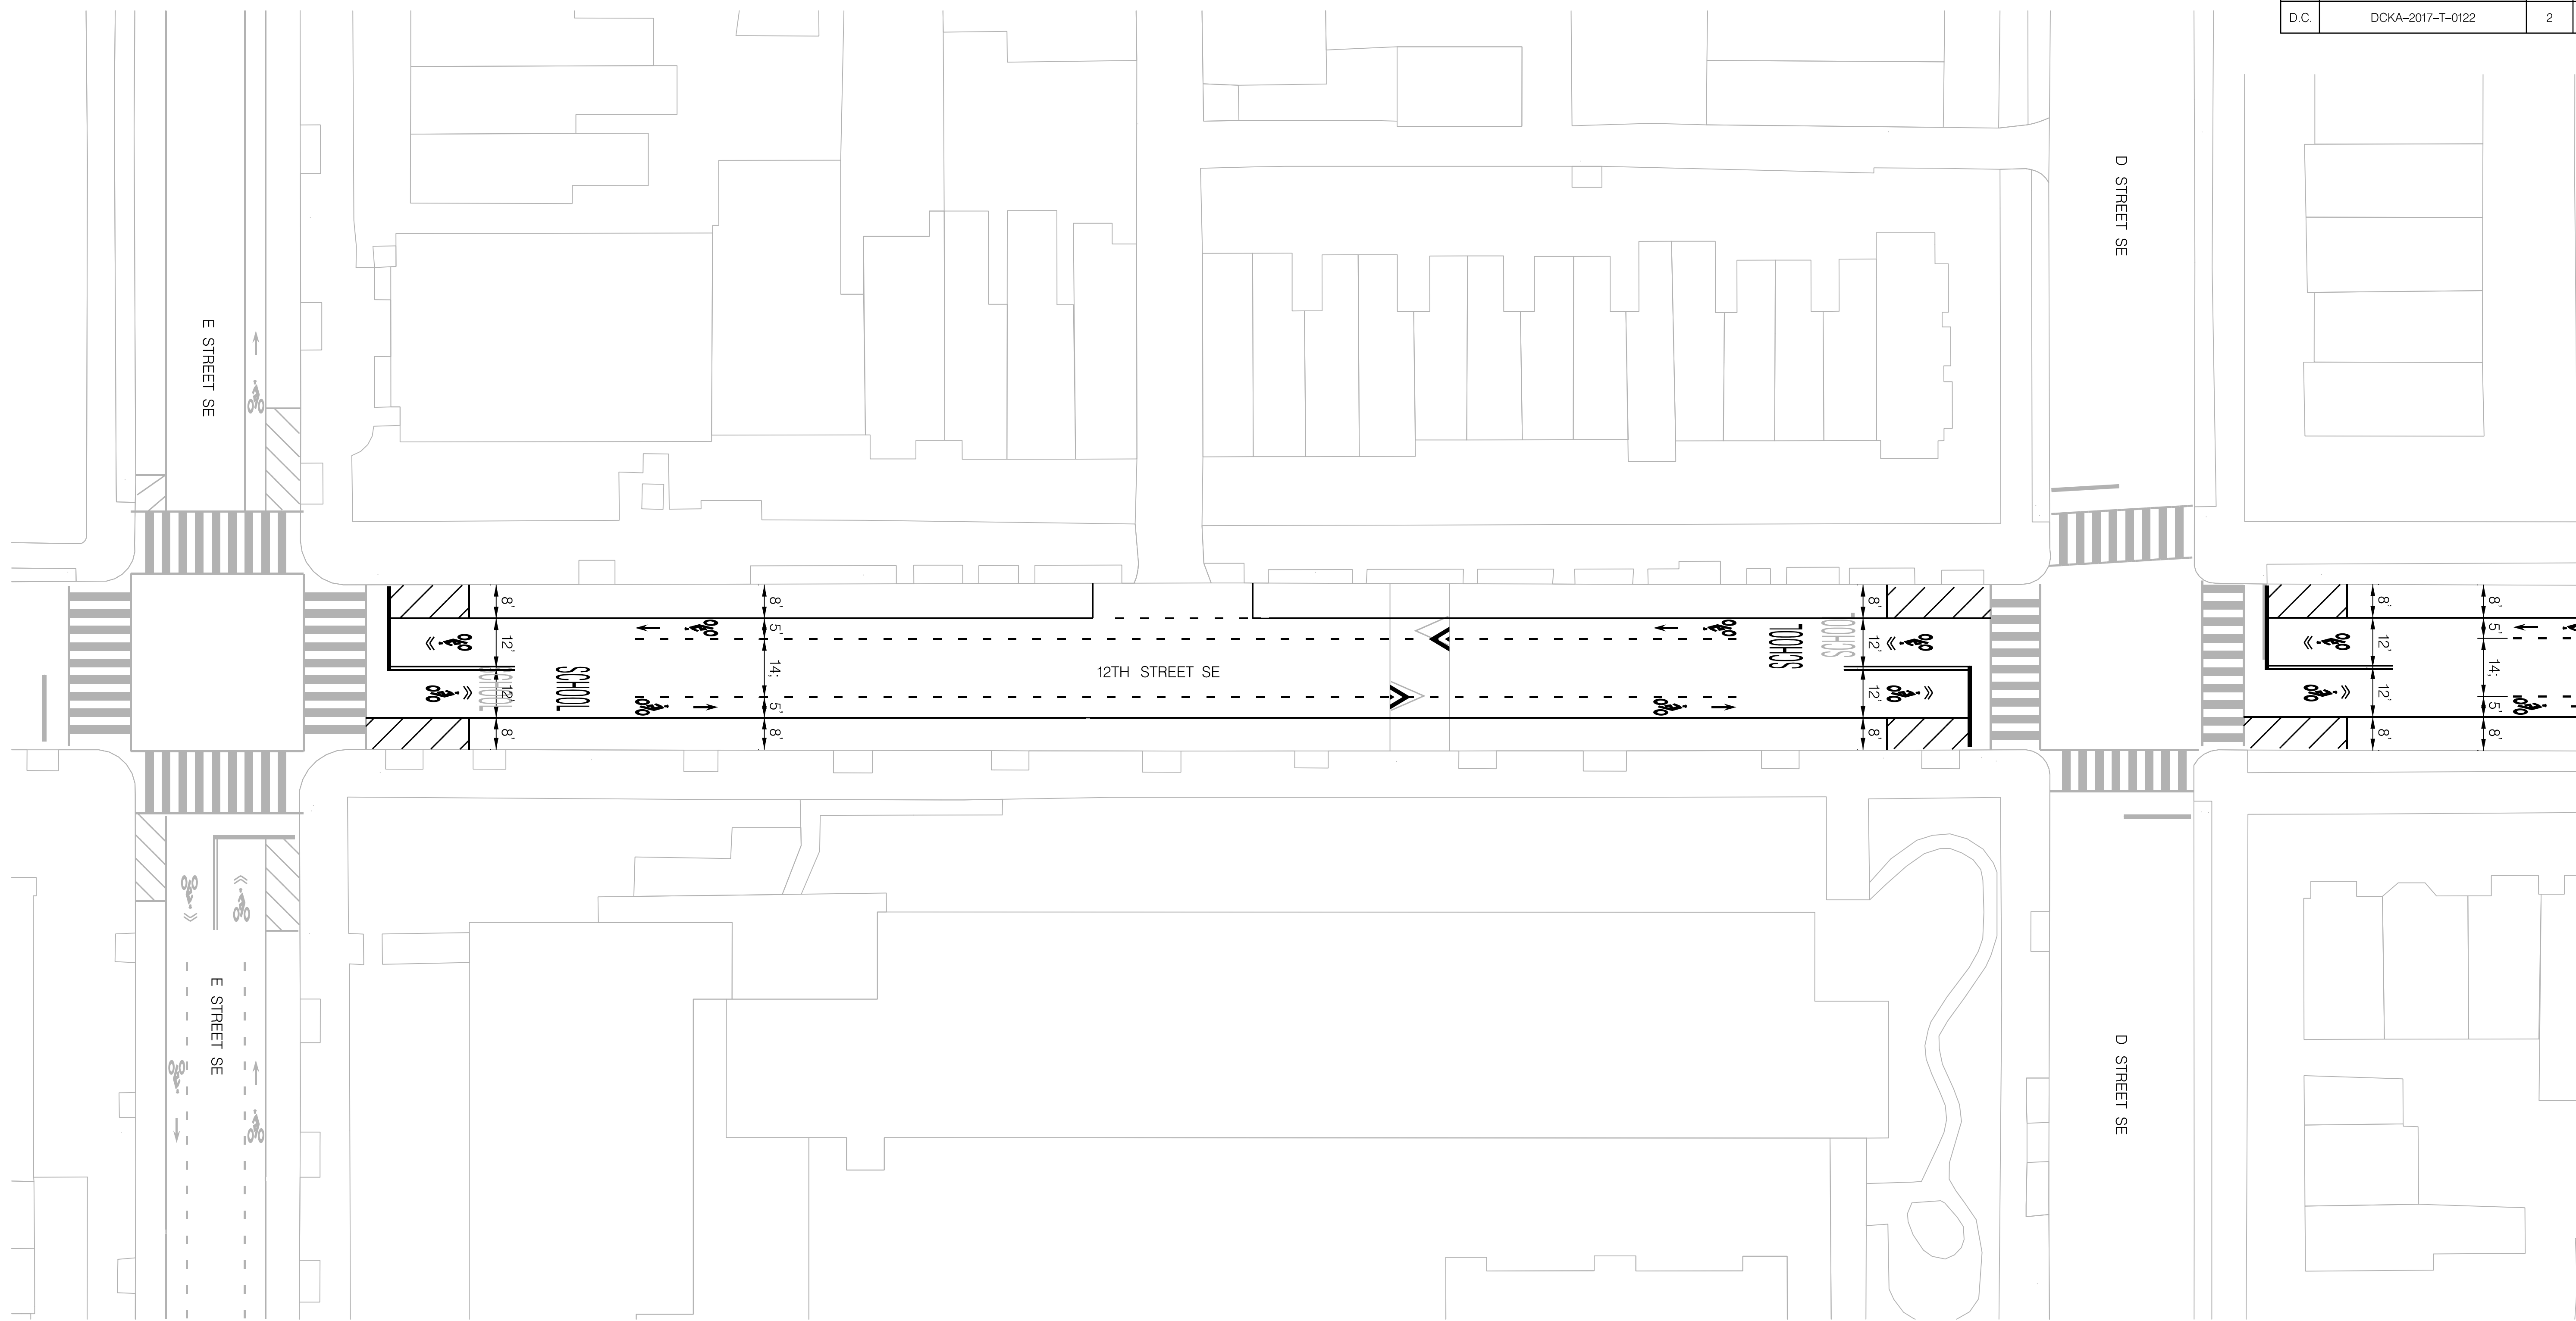

MATCH LINE SHEET 2

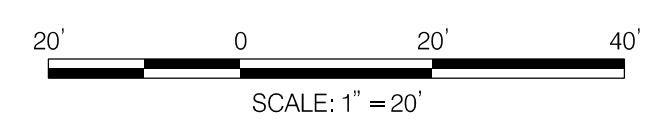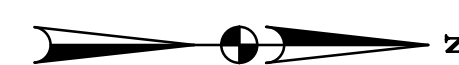

NO.	DESCRIPTION	NAME	DATE




D.C. DEPARTMENT OF TRANSPORTATION
PLANNING, AND SUSTAINABILITY DIVISION
ACTIVE TRANSPORTATION PROGRAM

12TH STREET SE
(LOCATION: EAST CAPITOL ST SE
TO E ST SE)

ADVISORY BIKE LANE LAYOUT PLANS
(SHEET 1 OF 4)

PROJECT ENG. <u> </u> DAG	DIVISION CHIEF
DESIGNED BY <u> </u> DAG	
CHECKED BY <u> </u> DLL	
DRAWN BY <u> </u> DAG	
PROJECT MGR. <u> </u> DLL	
DATE <u> </u> 06/16/21	SHEET 2 OF 5
FILE <u> </u> btl_12th_st_se.dgn	
SHEET <u> </u> 2 OF 5	

STATE	CONTRACT NO.	SHEET NO.	TOTAL SHEETS
D.C.	DCKA-2017-T-0122	3	5

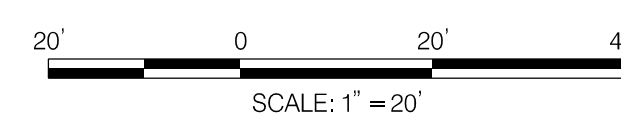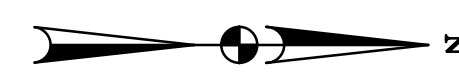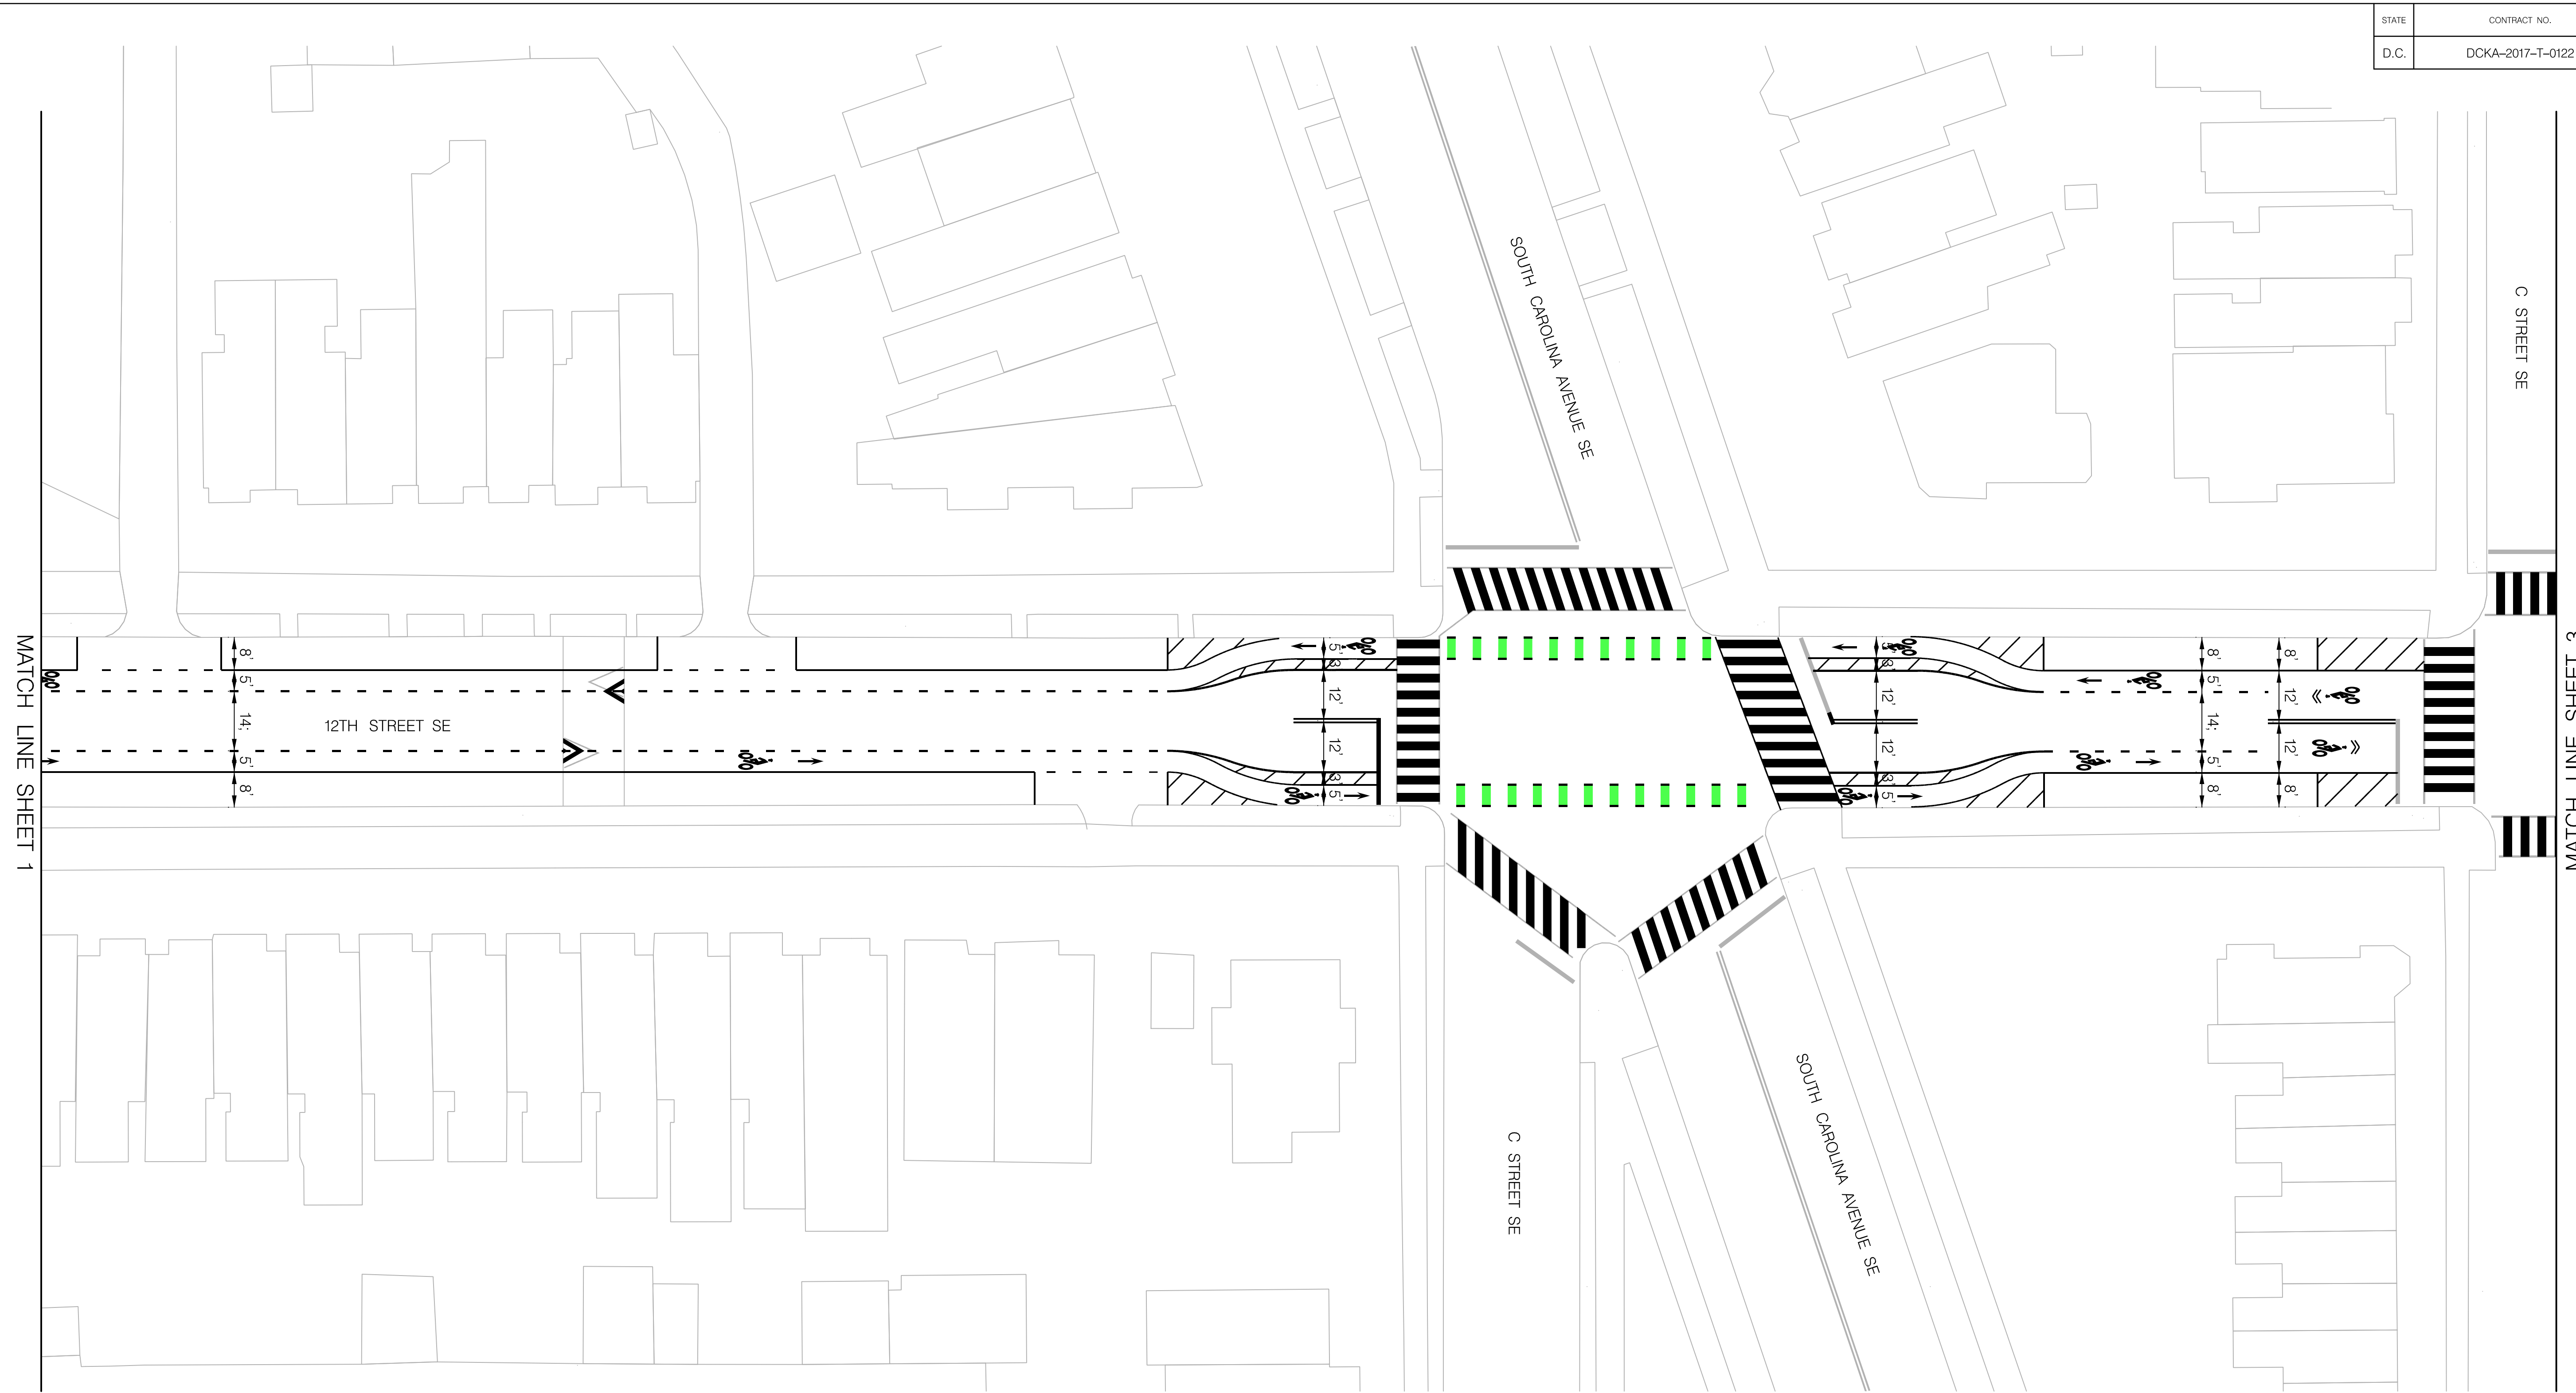

NO.	DESCRIPTION	NAME	DATE




D.C. DEPARTMENT OF TRANSPORTATION
PLANNING, AND SUSTAINABILITY DIVISION
ACTIVE TRANSPORTATION PROGRAM

12TH STREET SE
(LOCATION: EAST CAPITOL ST SE
TO E ST SE)

ADVISORY BIKE LANE LAYOUT PLANS
(SHEET 2 OF 4)

PROJECT ENG. <u> DAG </u>	DIVISION CHIEF
DESIGNED BY <u> DAG </u>	DATE <u> 06/16/21 </u>
CHECKED BY <u> DAG </u>	FILE <u> btl_12th_st_se.dgn </u>
DRAWN BY <u> DAG </u>	SHEET <u> 3 </u> OF <u> 5 </u>
PROJECT MGR. <u> DLL </u>	

STATE	CONTRACT NO.	SHEET NO.	TOTAL SHEETS
D.C.	DCKA-2017-T-0122	4	5

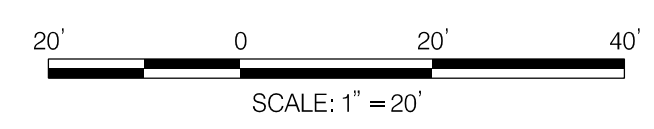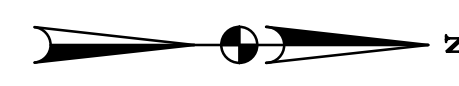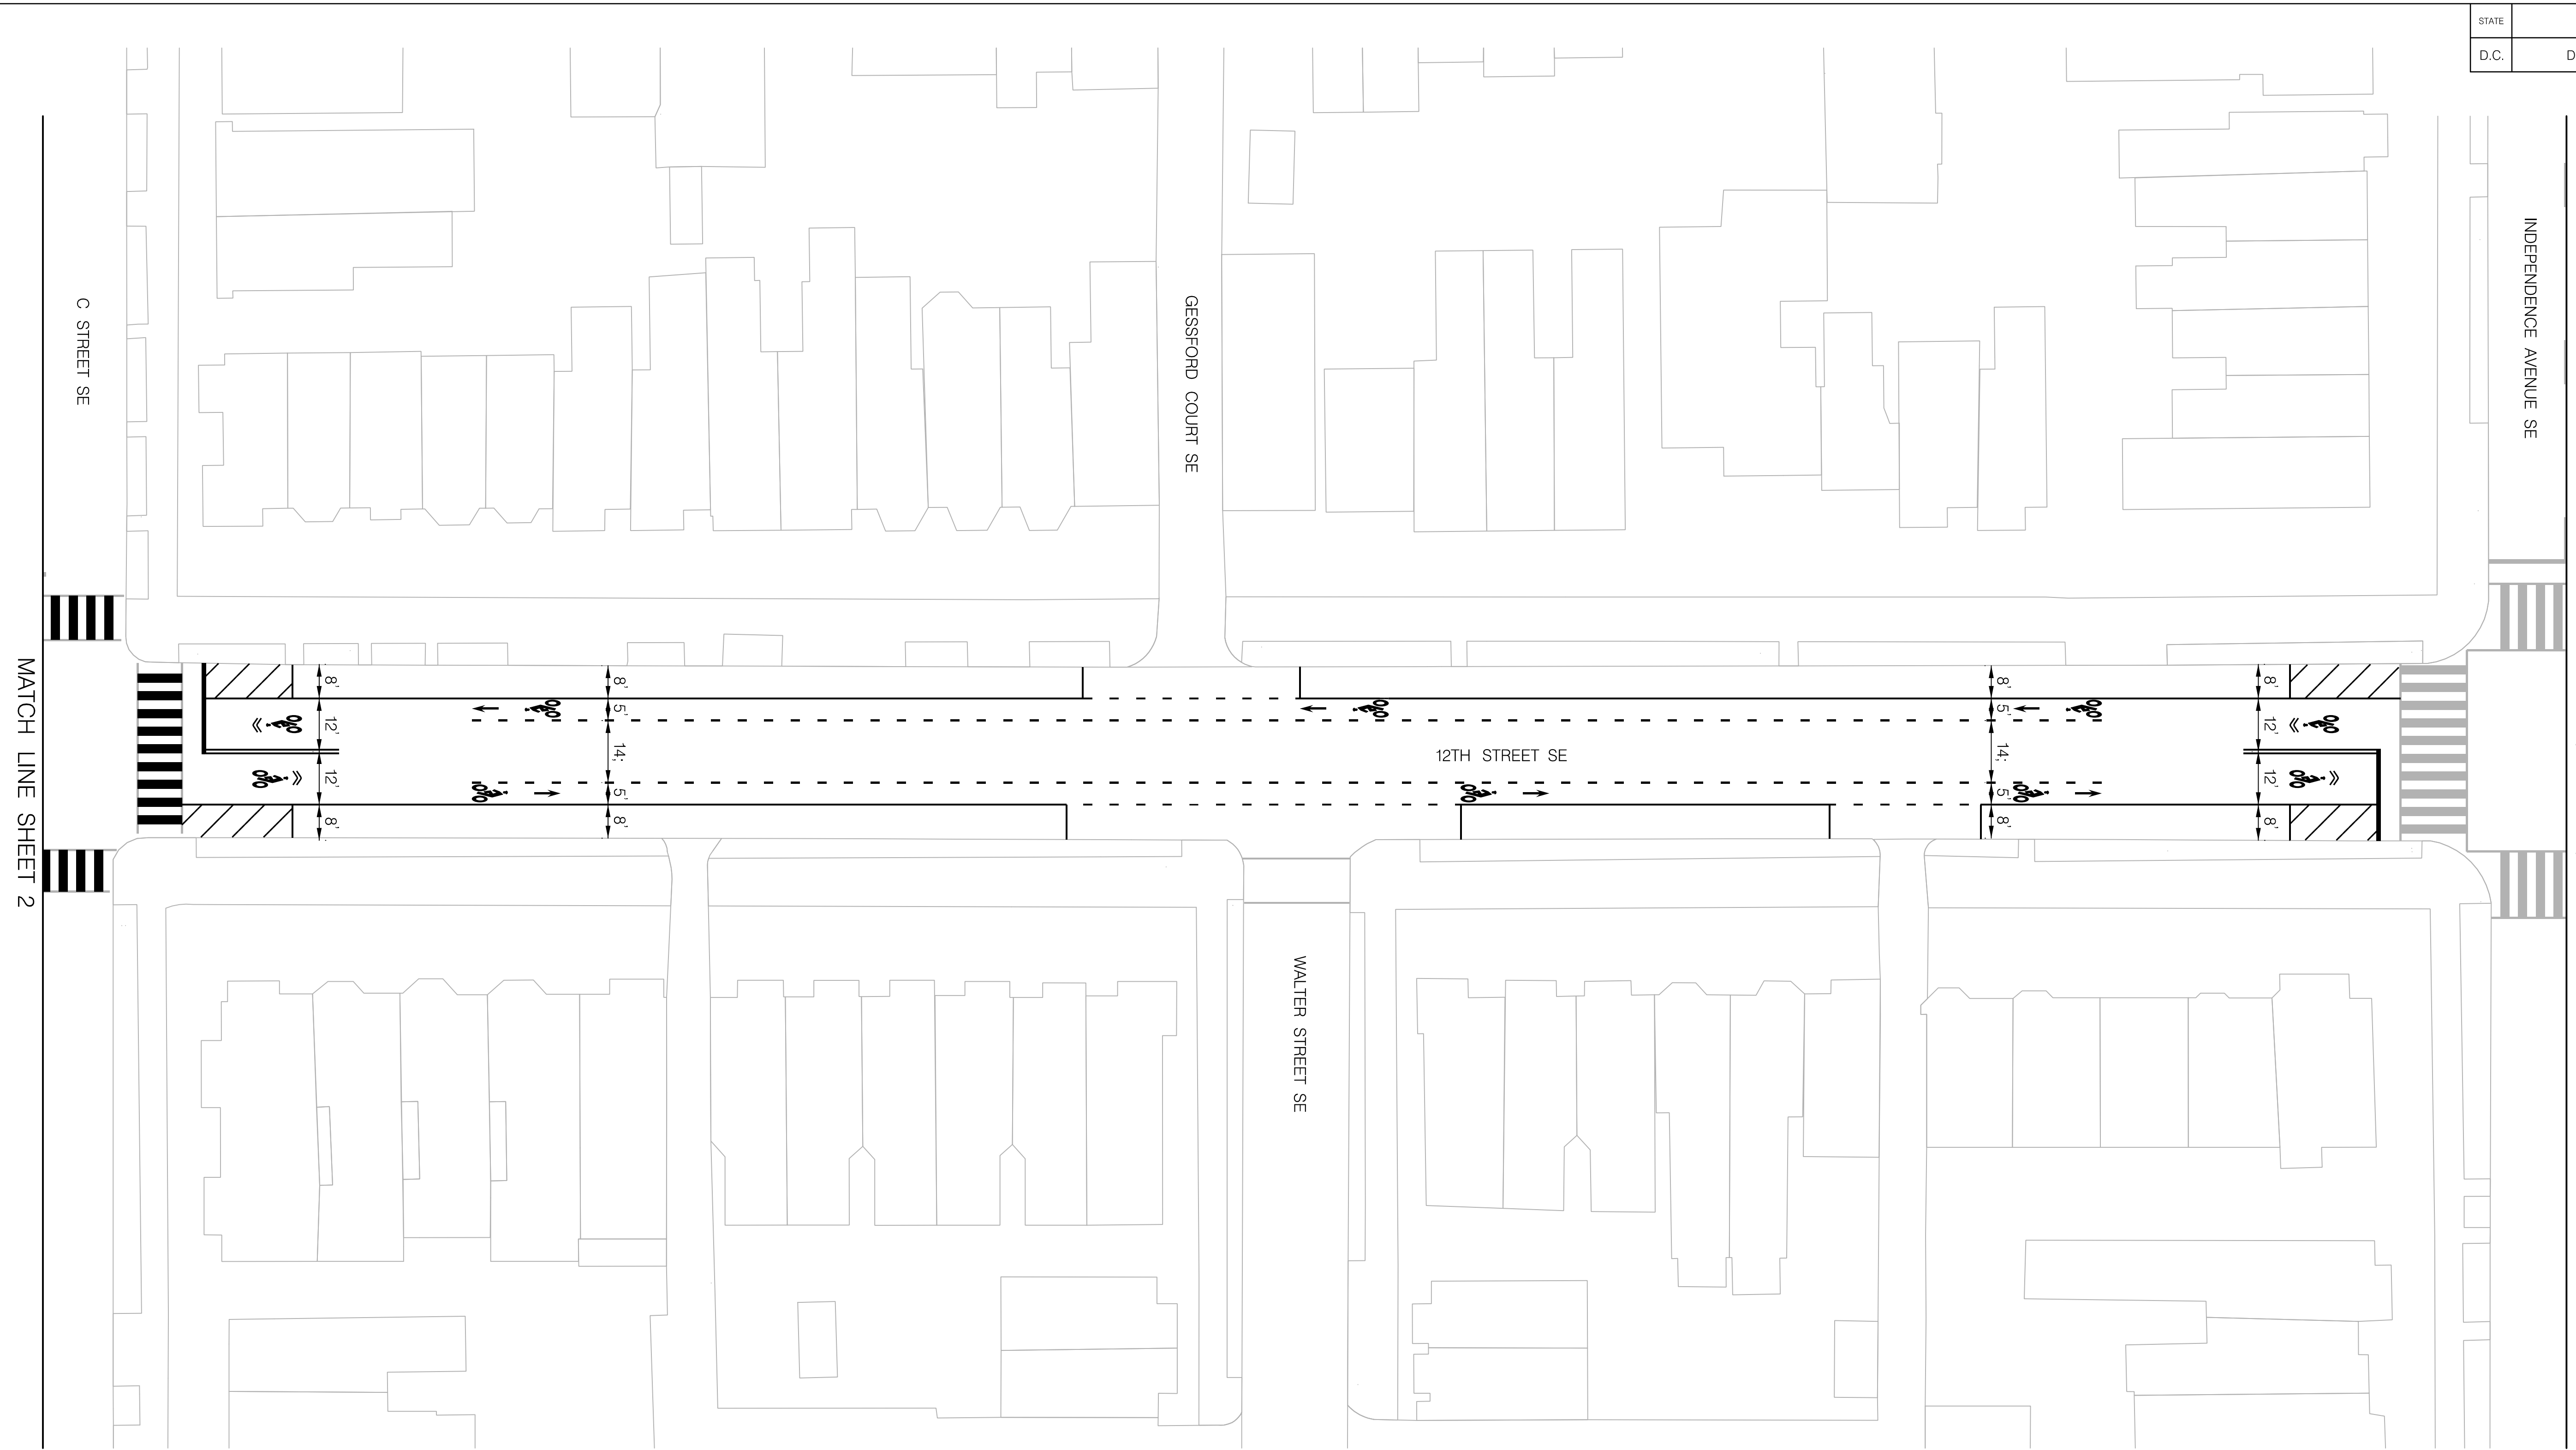

NO.	DESCRIPTION	NAME	DATE


D.C. DEPARTMENT OF TRANSPORTATION
PLANNING, AND SUSTAINABILITY DIVISION
ACTIVE TRANSPORTATION PROGRAM

12TH STREET SE
(LOCATION: EAST CAPITOL ST SE
TO E ST SE)


ADVISORY BIKE LANE LAYOUT PLANS
(SHEET 3 OF 4)

PROJECT ENG. <u> </u> DAG	DIVISION CHIEF
DESIGNED BY <u> </u> DAG	
CHECKED BY <u> </u> DLL	
DRAWN BY <u> </u> DAG	
PROJECT MGR. <u> </u> DLL	
DATE <u> </u> 06/16/21	SHEET 4 OF 5
FILE <u> </u> btl_12th_st_se.dgn	
SHEET <u> </u> 4 OF 5	

STATE	CONTRACT NO.	SHEET NO.	TOTAL SHEETS
D.C.	DCKA-2017-T-0122	5	5

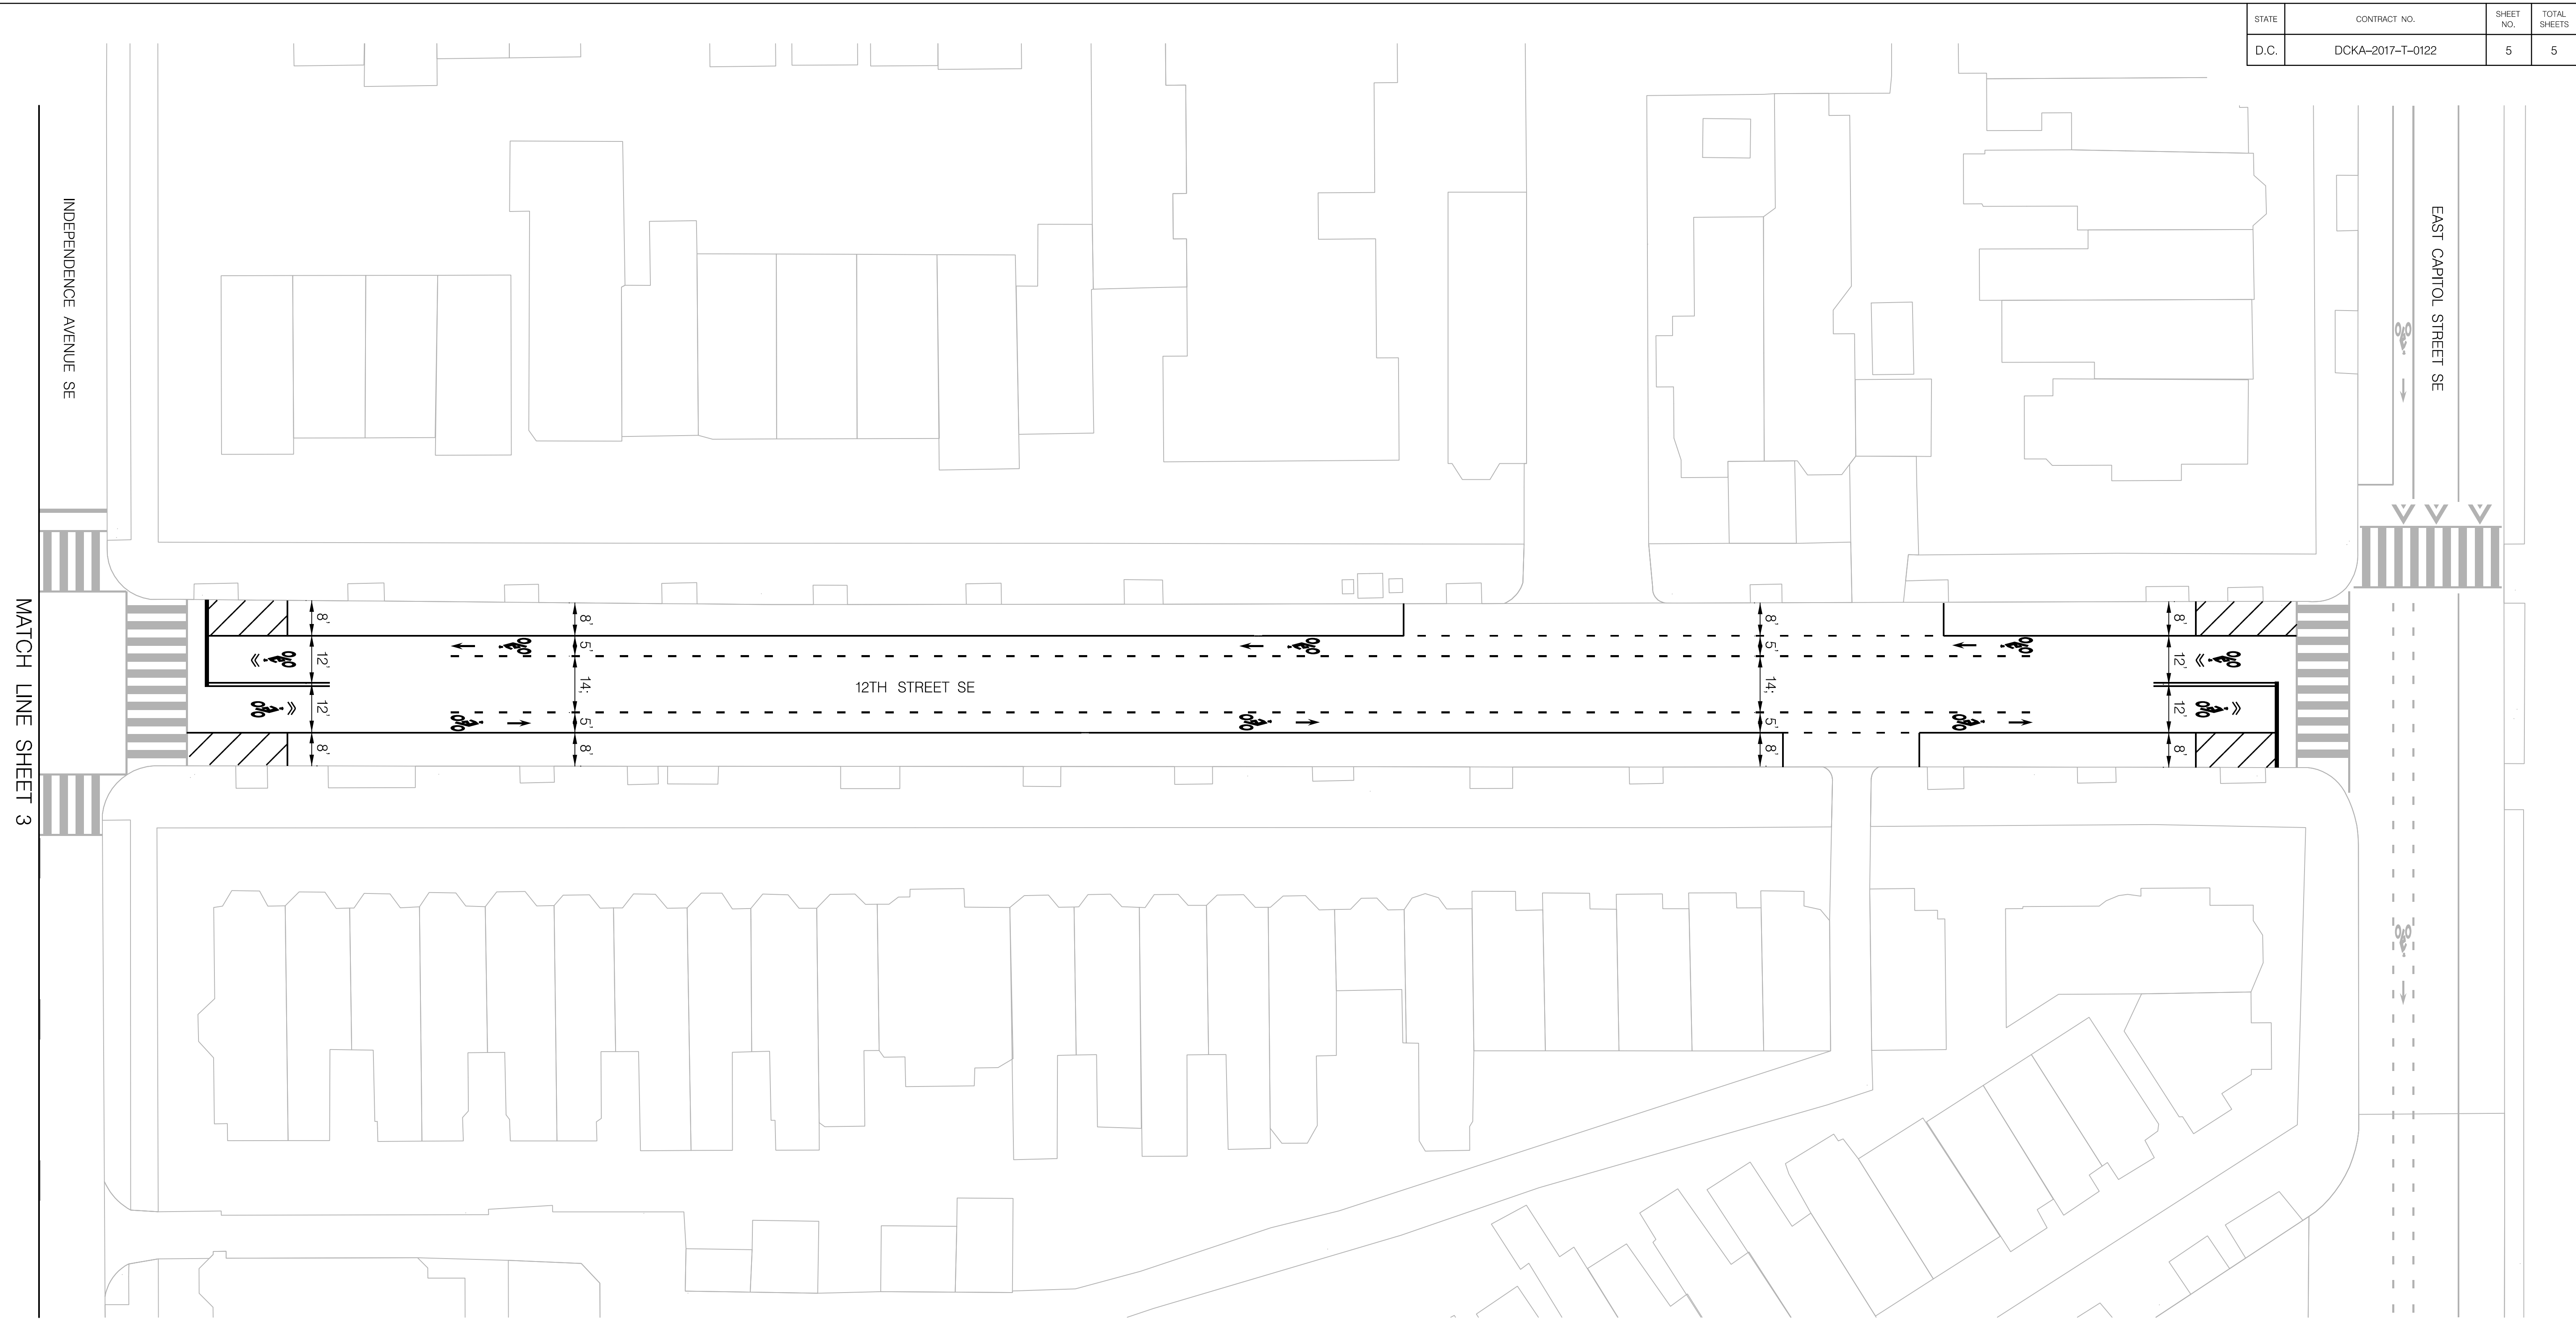

MATCH LINE SHEET 3

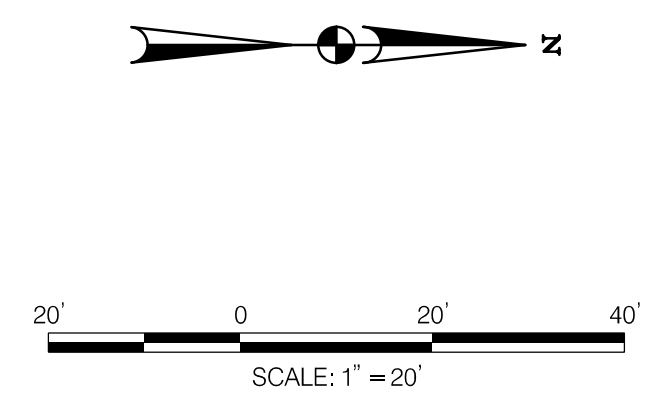

NO.	DESCRIPTION	NAME	DATE

D.C. DEPARTMENT OF TRANSPORTATION
PLANNING, AND SUSTAINABILITY DIVISION
ACTIVE TRANSPORTATION PROGRAM

12TH STREET SE
(LOCATION: EAST CAPITOL ST SE
TO E ST SE)

ADVISORY BIKE LANE LAYOUT PLANS
(SHEET 4 OF 4)

PROJECT ENG. <u> DAG </u>	DIVISION CHIEF
DESIGNED BY <u> DAG </u>	DATE <u> 06/21 </u>
CHECKED BY <u> DLL </u>	FILE <u> btl_12th_st_se.dgn </u>
DRAWN BY <u> DAG </u>	SHEET <u> 5 </u> OF <u> 5 </u>
PROJECT MGR. <u> DLL </u>	