


# DISTRICT OF COLUMBIA DEPARTMENT OF TRANSPORTATION



**INDEX OF SHEETS**

- 1. TITLE SHEET
- 2-7. SIGNING AND MARKING PLANS

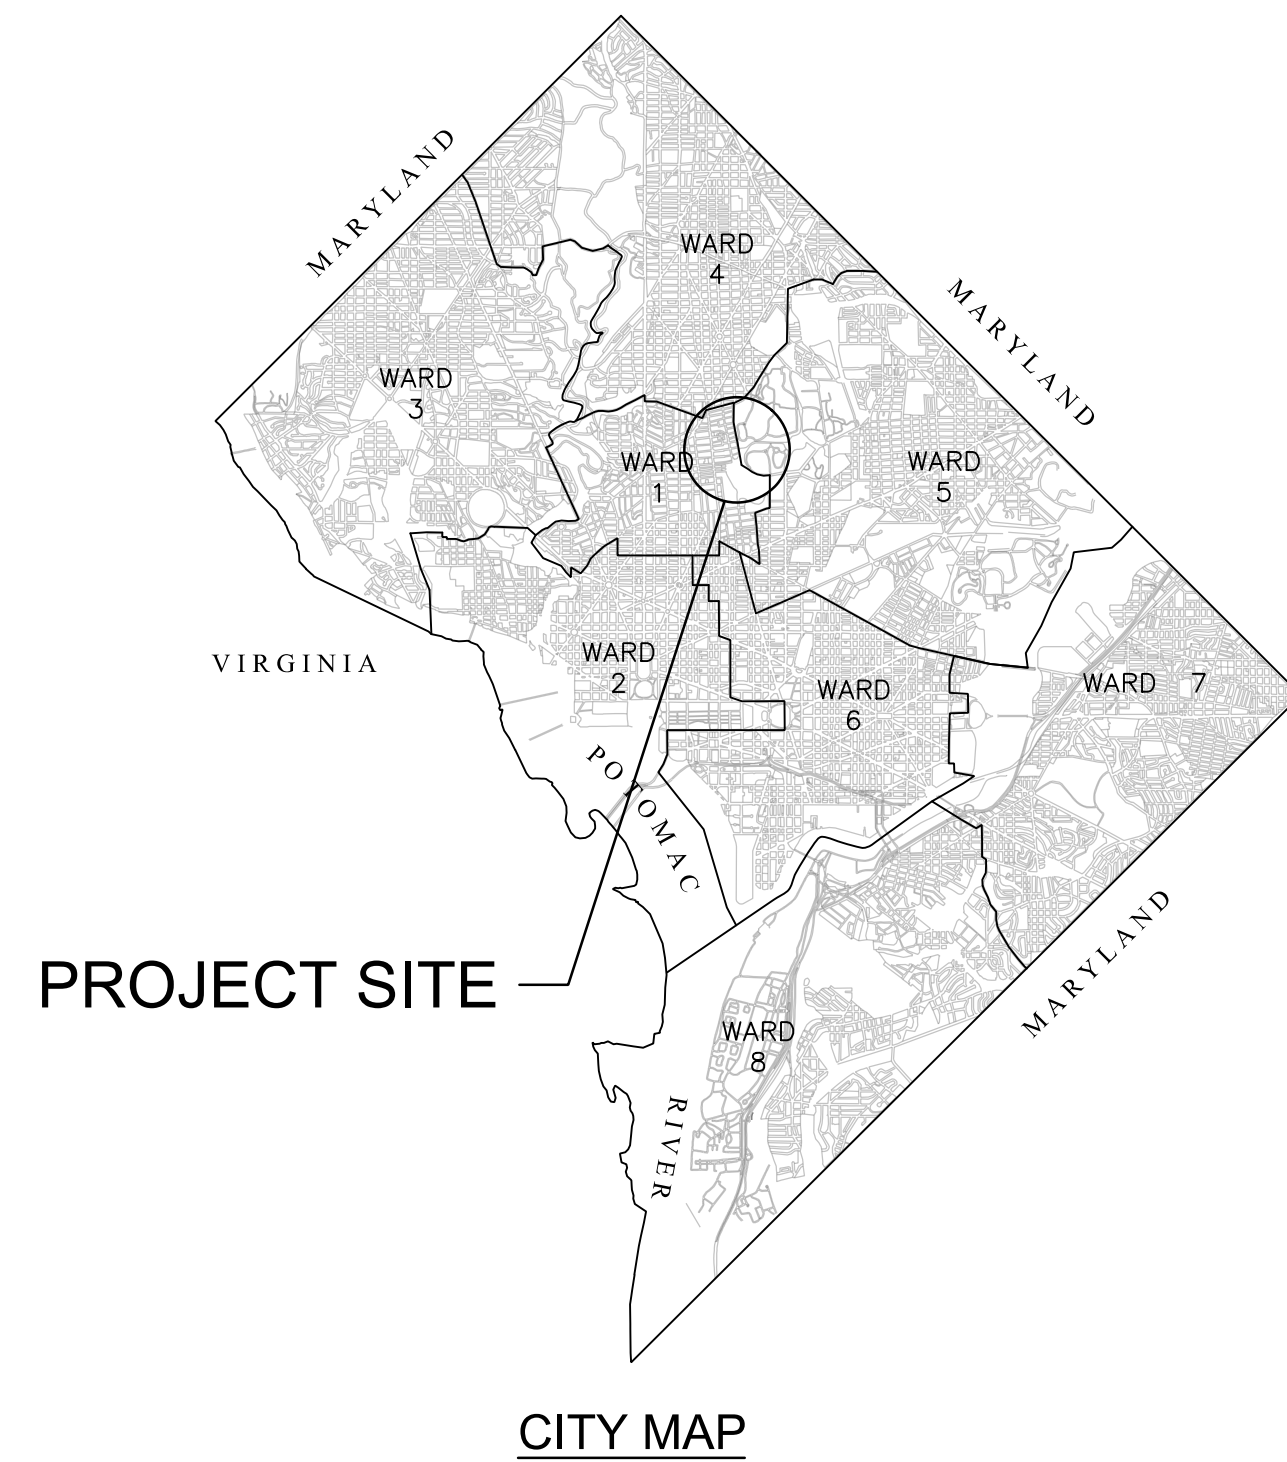

## KENYON ST NW FROM 11TH ST NW TO PARK PL NW

### TWO-WAY SEPARATED BIKE LANES PRELIMINARY DESIGN PLANS



**PRELIMINARY PLANS**  
March 2022

D.C. DEPARTMENT OF TRANSPORTATION  
PLANNING, AND SUSTAINABILITY DIVISION  
ACTIVE TRANSPORTATION PROGRAM

KENYON ST NW  
(LOCATION: 11TH ST NW TO PARK PL NW)

PROJECT ENG. DAG  
DESIGNED BY BLT  
CHECKED BY DLL  
DRAWN BY BLT  
PROJECT MGR. DLL

DIVISION CHIEF


TITLE SHEET

DATE MARCH 2022  
FILE  
SHEET 1 OF 7




NO.	DESCRIPTION	NAME	DATE
REVISIONS			



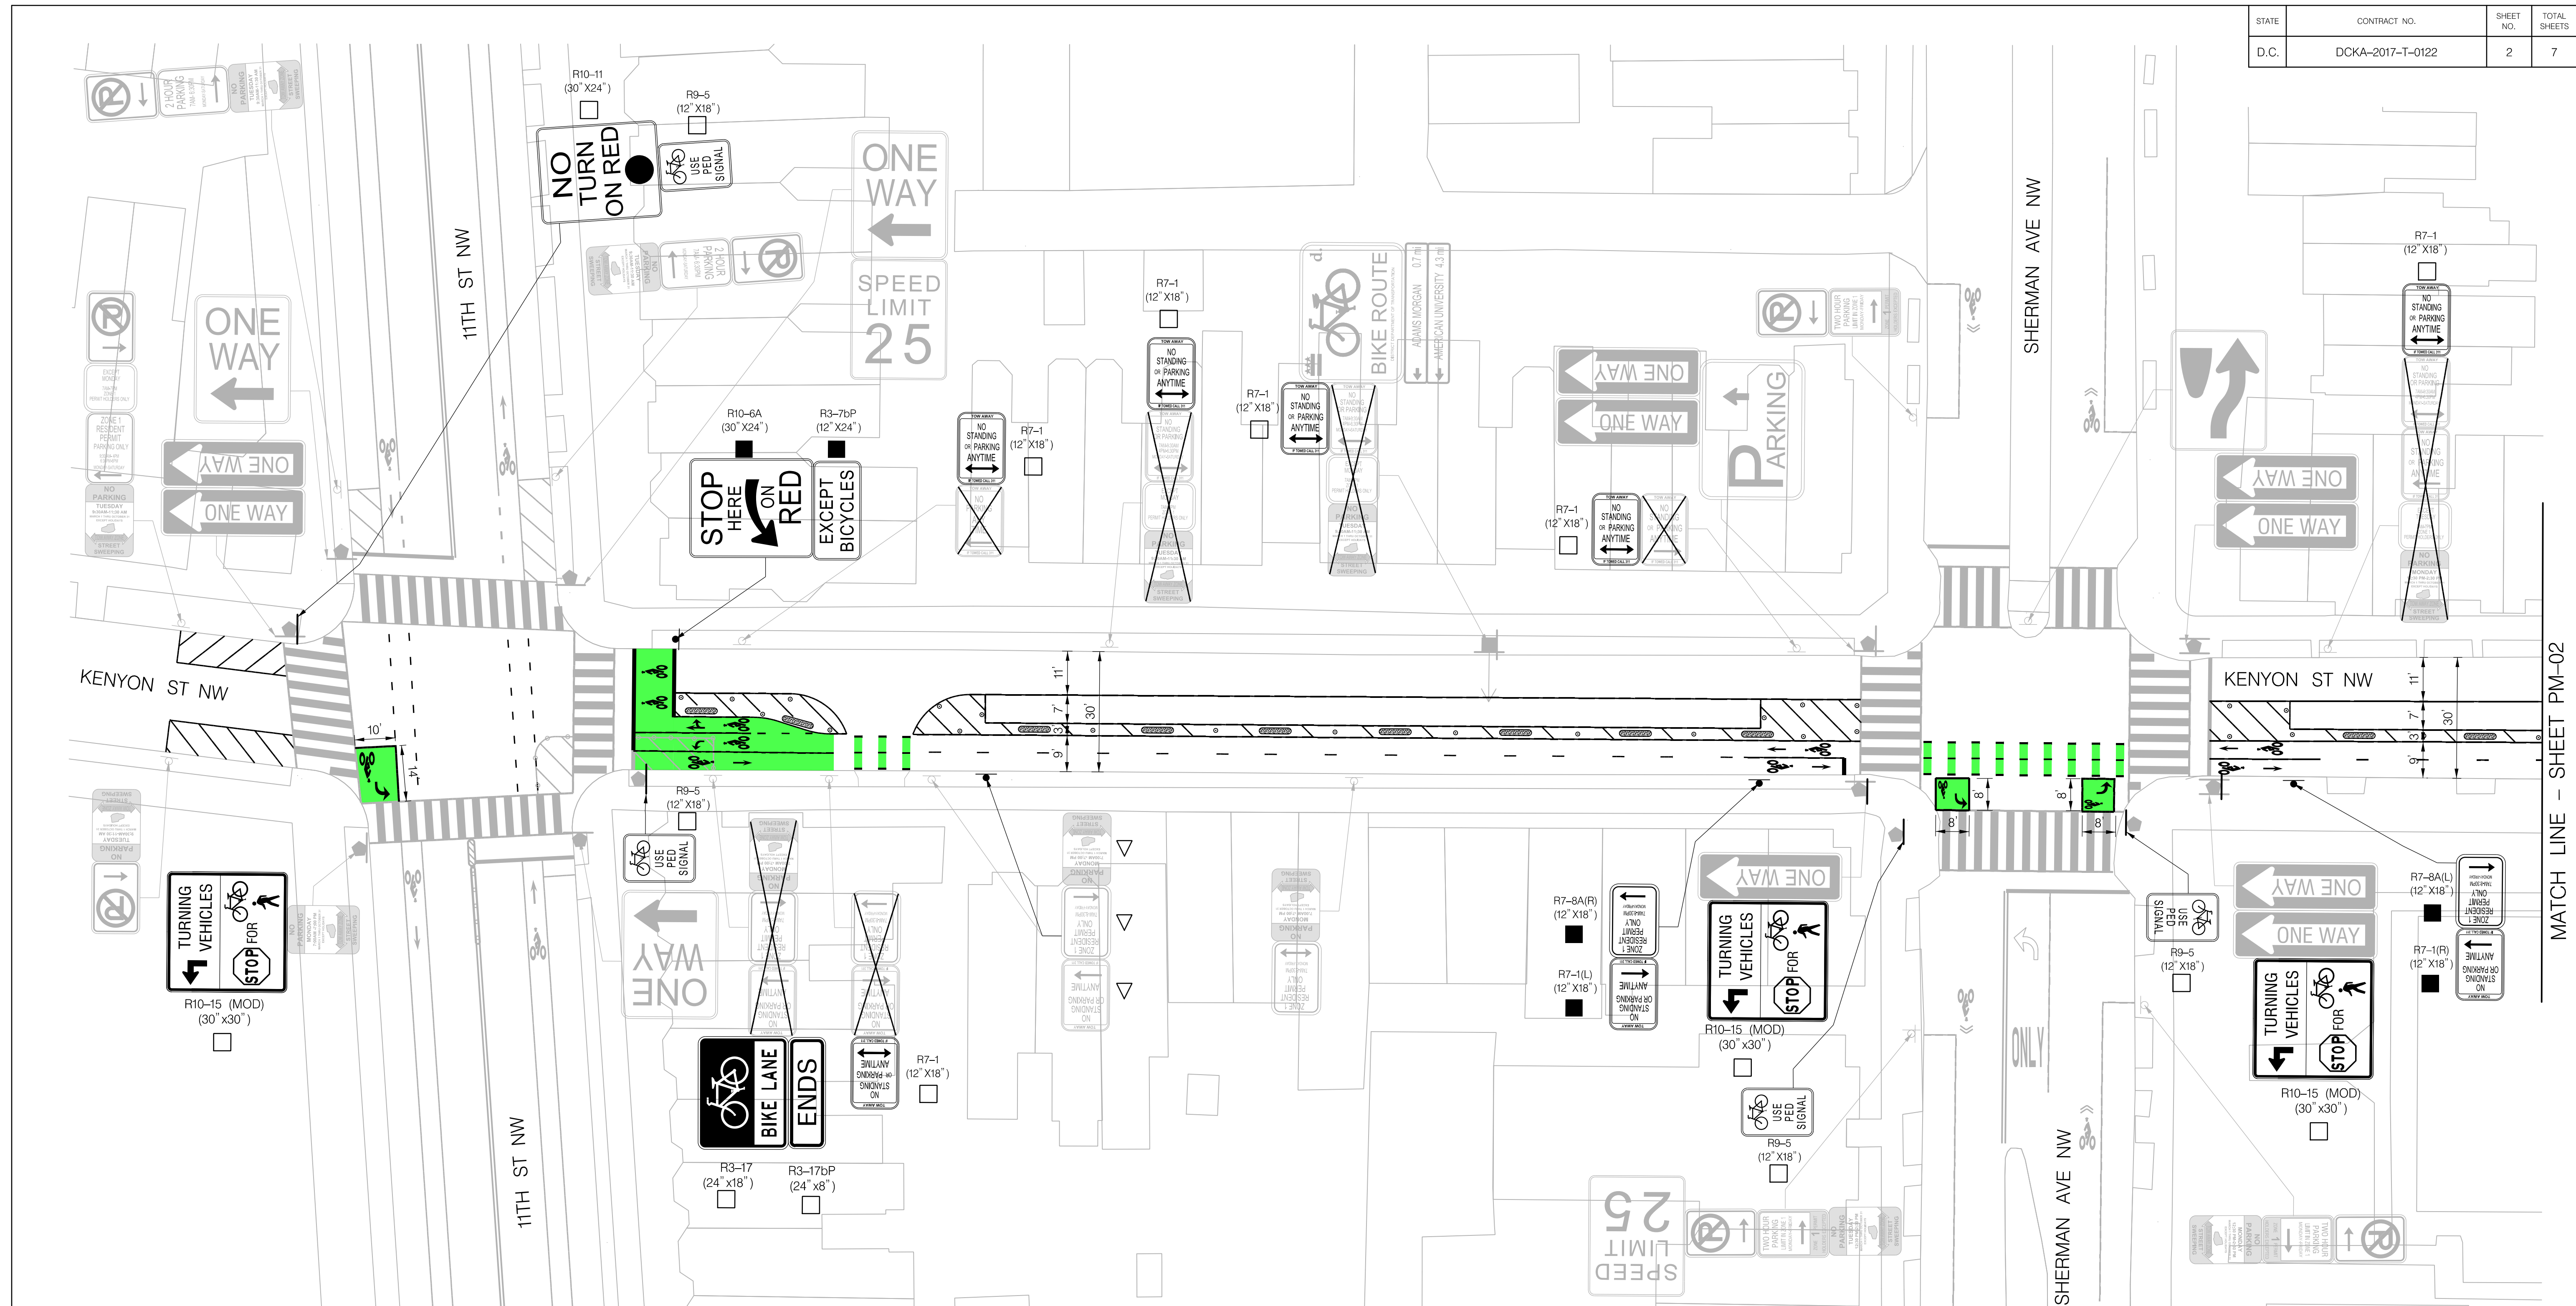

**SIGNING & PAVEMENT MARKINGS LEGEND**

- X EXISTING SIGN TO BE REMOVED
- EXISTING SIGN TO BE RELOCATED
- △ EXISTING SIGN RELOCATED TO THE NEW POST
- NEW SIGN TO BE INSTALLED ON EXISTING POST OR EX. SIGNAL/LIGHT POLE
- NEW SIGN TO BE INSTALLED ON NEW POST

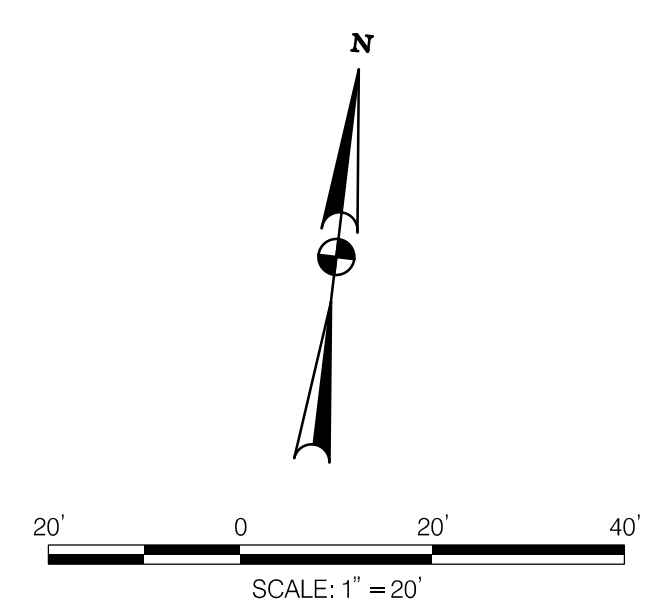


NO.	DESCRIPTION	NAME	DATE

D.C. DEPARTMENT OF TRANSPORTATION PLANNING AND SUSTAINABILITY DIVISION ACTIVE TRANSPORTATION PROGRAM	
KENYON ST NW (LOCATION: 11TH ST NW TO PARK PL NW)	
SIGNING AND MARKING PLANS (SHEET 2 OF 7)	
PROJECT ENG. DAG DESIGNED BY BLT CHECKED BY DLL DRAWN BY BLT PROJECT MGR. DLL	DIVISION CHIEF  DATE: MARCH 2022 FILE: SHEET 2 OF 7

MATCH LINE - SHEET PM-02

PM-01



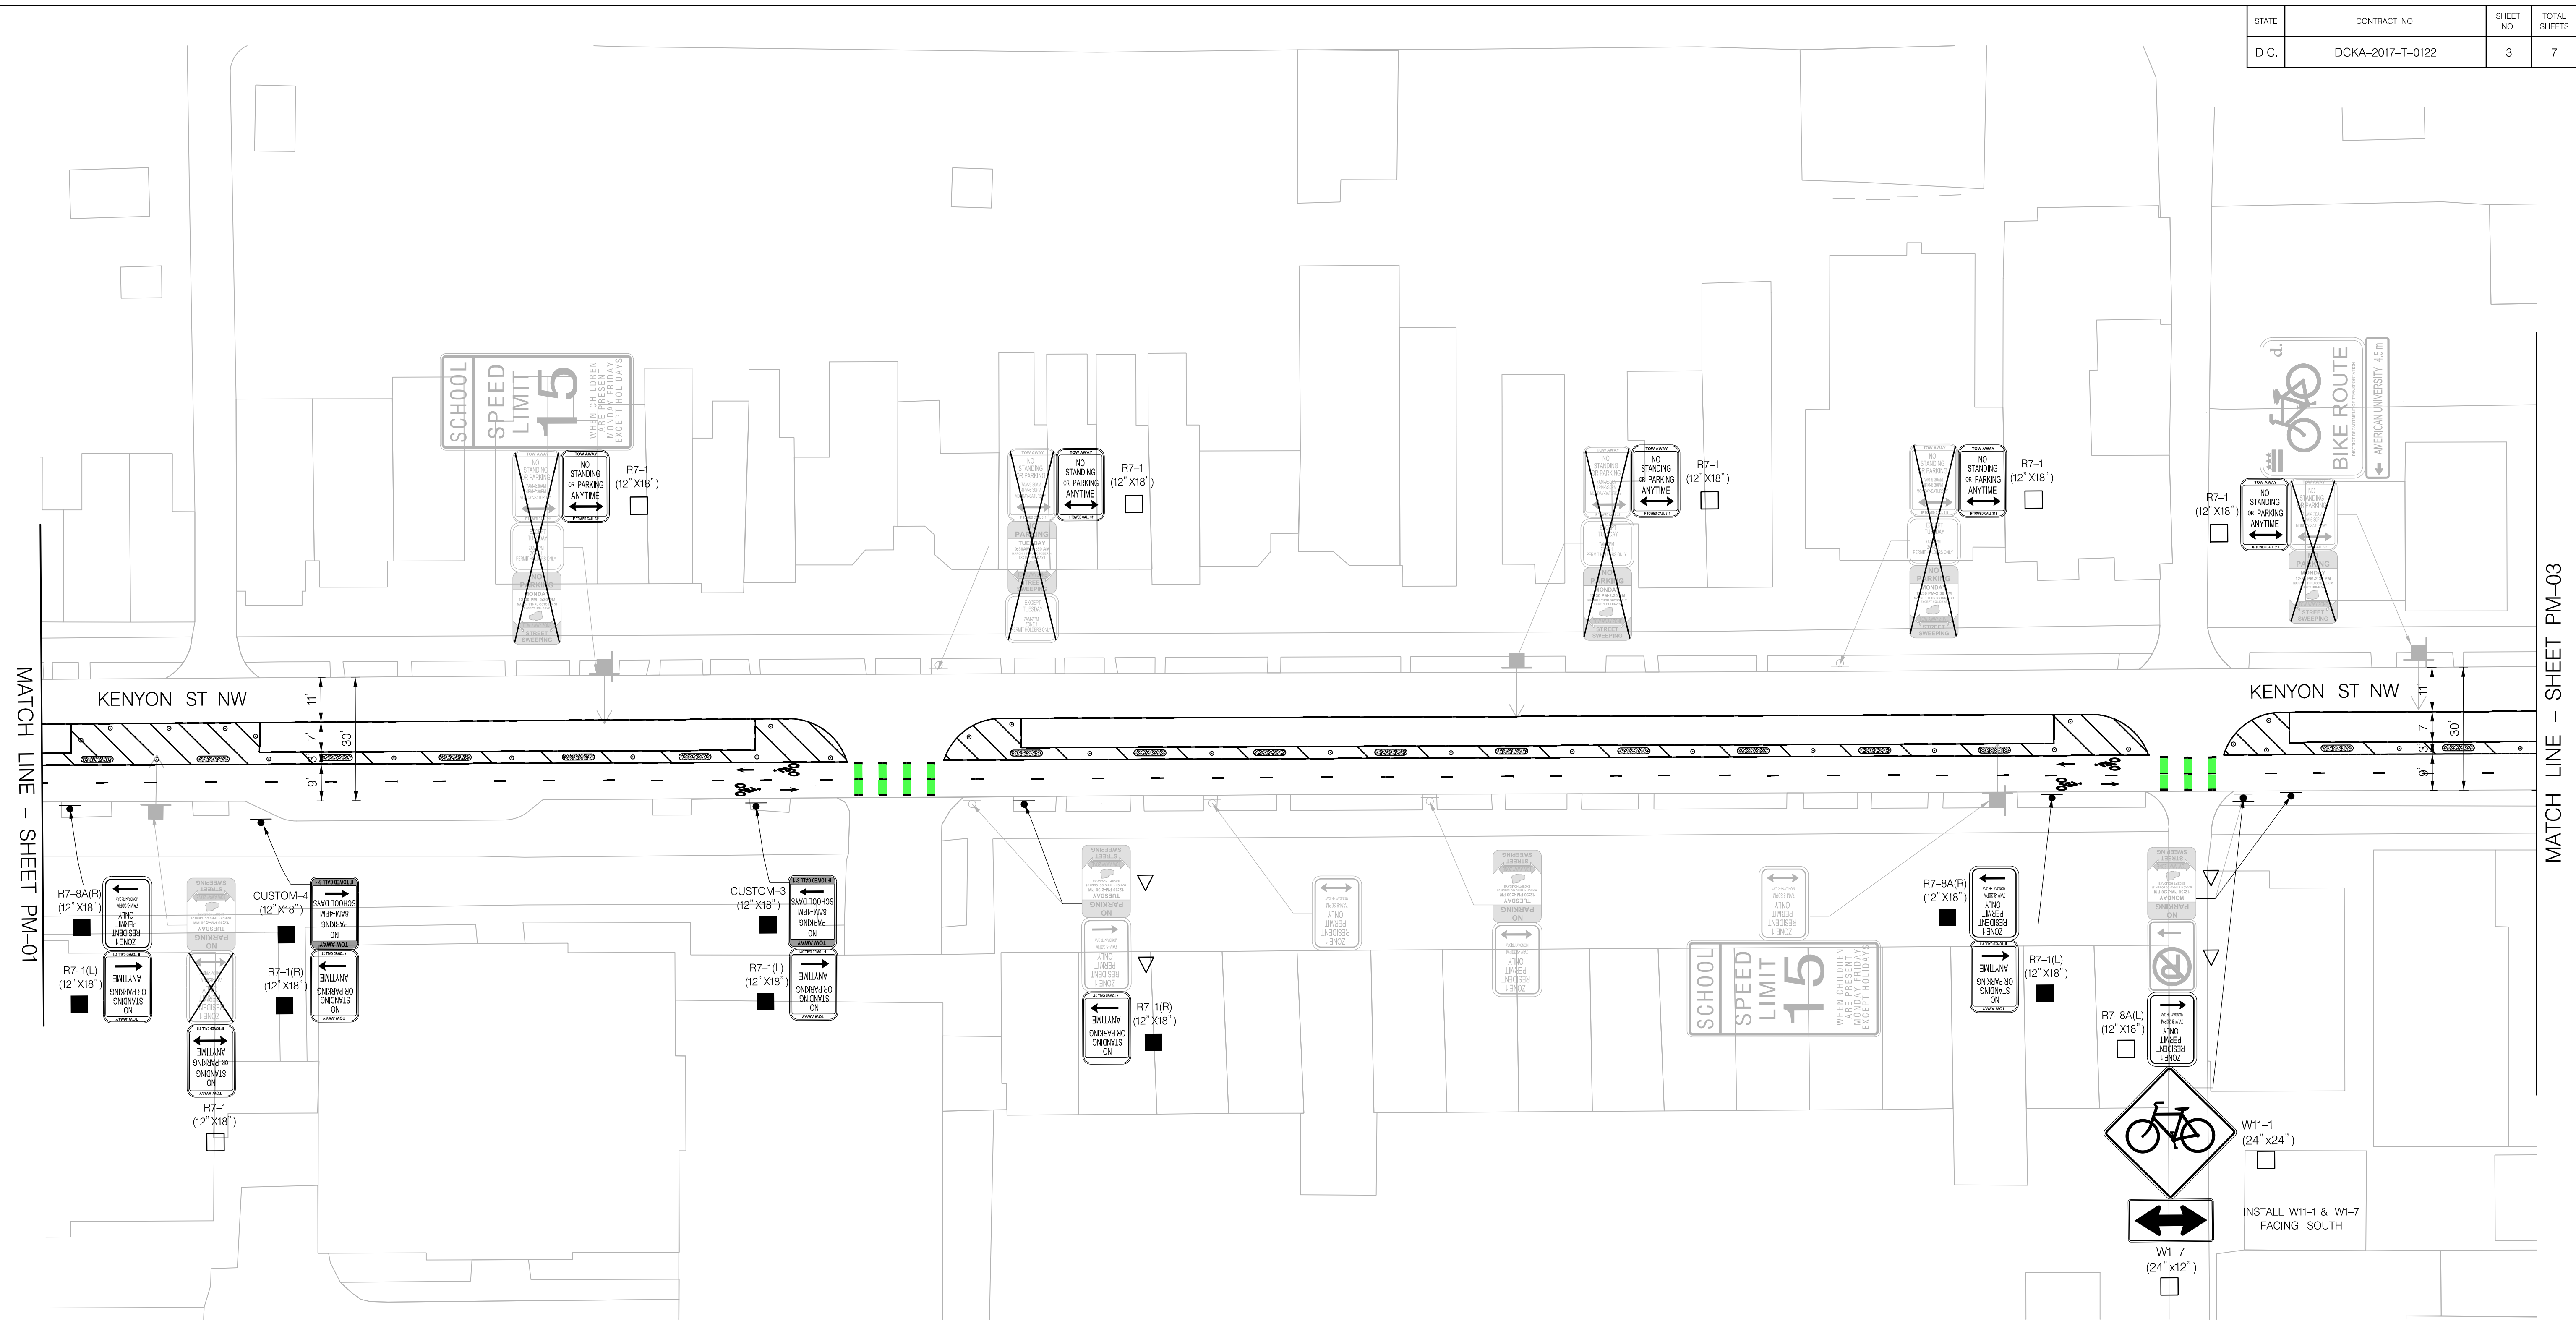


MATCH LINE - SHEET PM-01

MATCH LINE - SHEET PM-03

**SIGNING & PAVEMENT MARKINGS LEGEND**

- X EXISTING SIGN TO BE REMOVED
- EXISTING SIGN TO BE RELOCATED
- △ EXISTING SIGN RELOCATED TO THE NEW POST
- NEW SIGN TO BE INSTALLED ON EXISTING POST OR EX. SIGNALLIGHT POLE
- NEW SIGN TO BE INSTALLED ON NEW POST

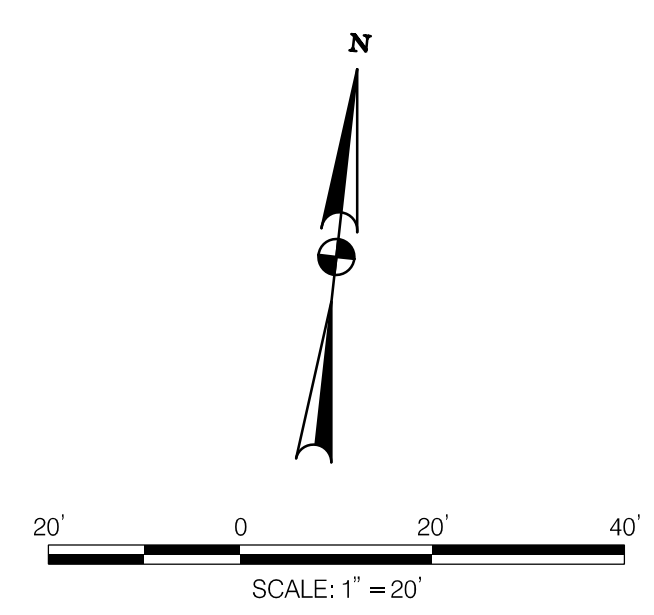

NO.	DESCRIPTION	NAME	DATE


PM-02

**D.C. DEPARTMENT OF TRANSPORTATION**  
 PLANNING AND SUSTAINABILITY DIVISION  
 ACTIVE TRANSPORTATION PROGRAM

KENYON ST NW  
 (LOCATION: 11TH ST NW TO  
 PARK PL NW)


SIGNING AND MARKING PLANS  
 (SHEET 3 OF 7)

PROJECT ENG. <u>   </u> DAG	DESIGNED BY <u>   </u> BLT
CHECKED BY <u>   </u> DLL	DRAWN BY <u>   </u> BLT
PROJECT MGR. <u>   </u> DLL	DIVISION CHIEF
DATE <u>   </u> MARCH 2022	FILE <u>   </u>
SHEET <u>   </u> 3	OF <u>   </u> 7

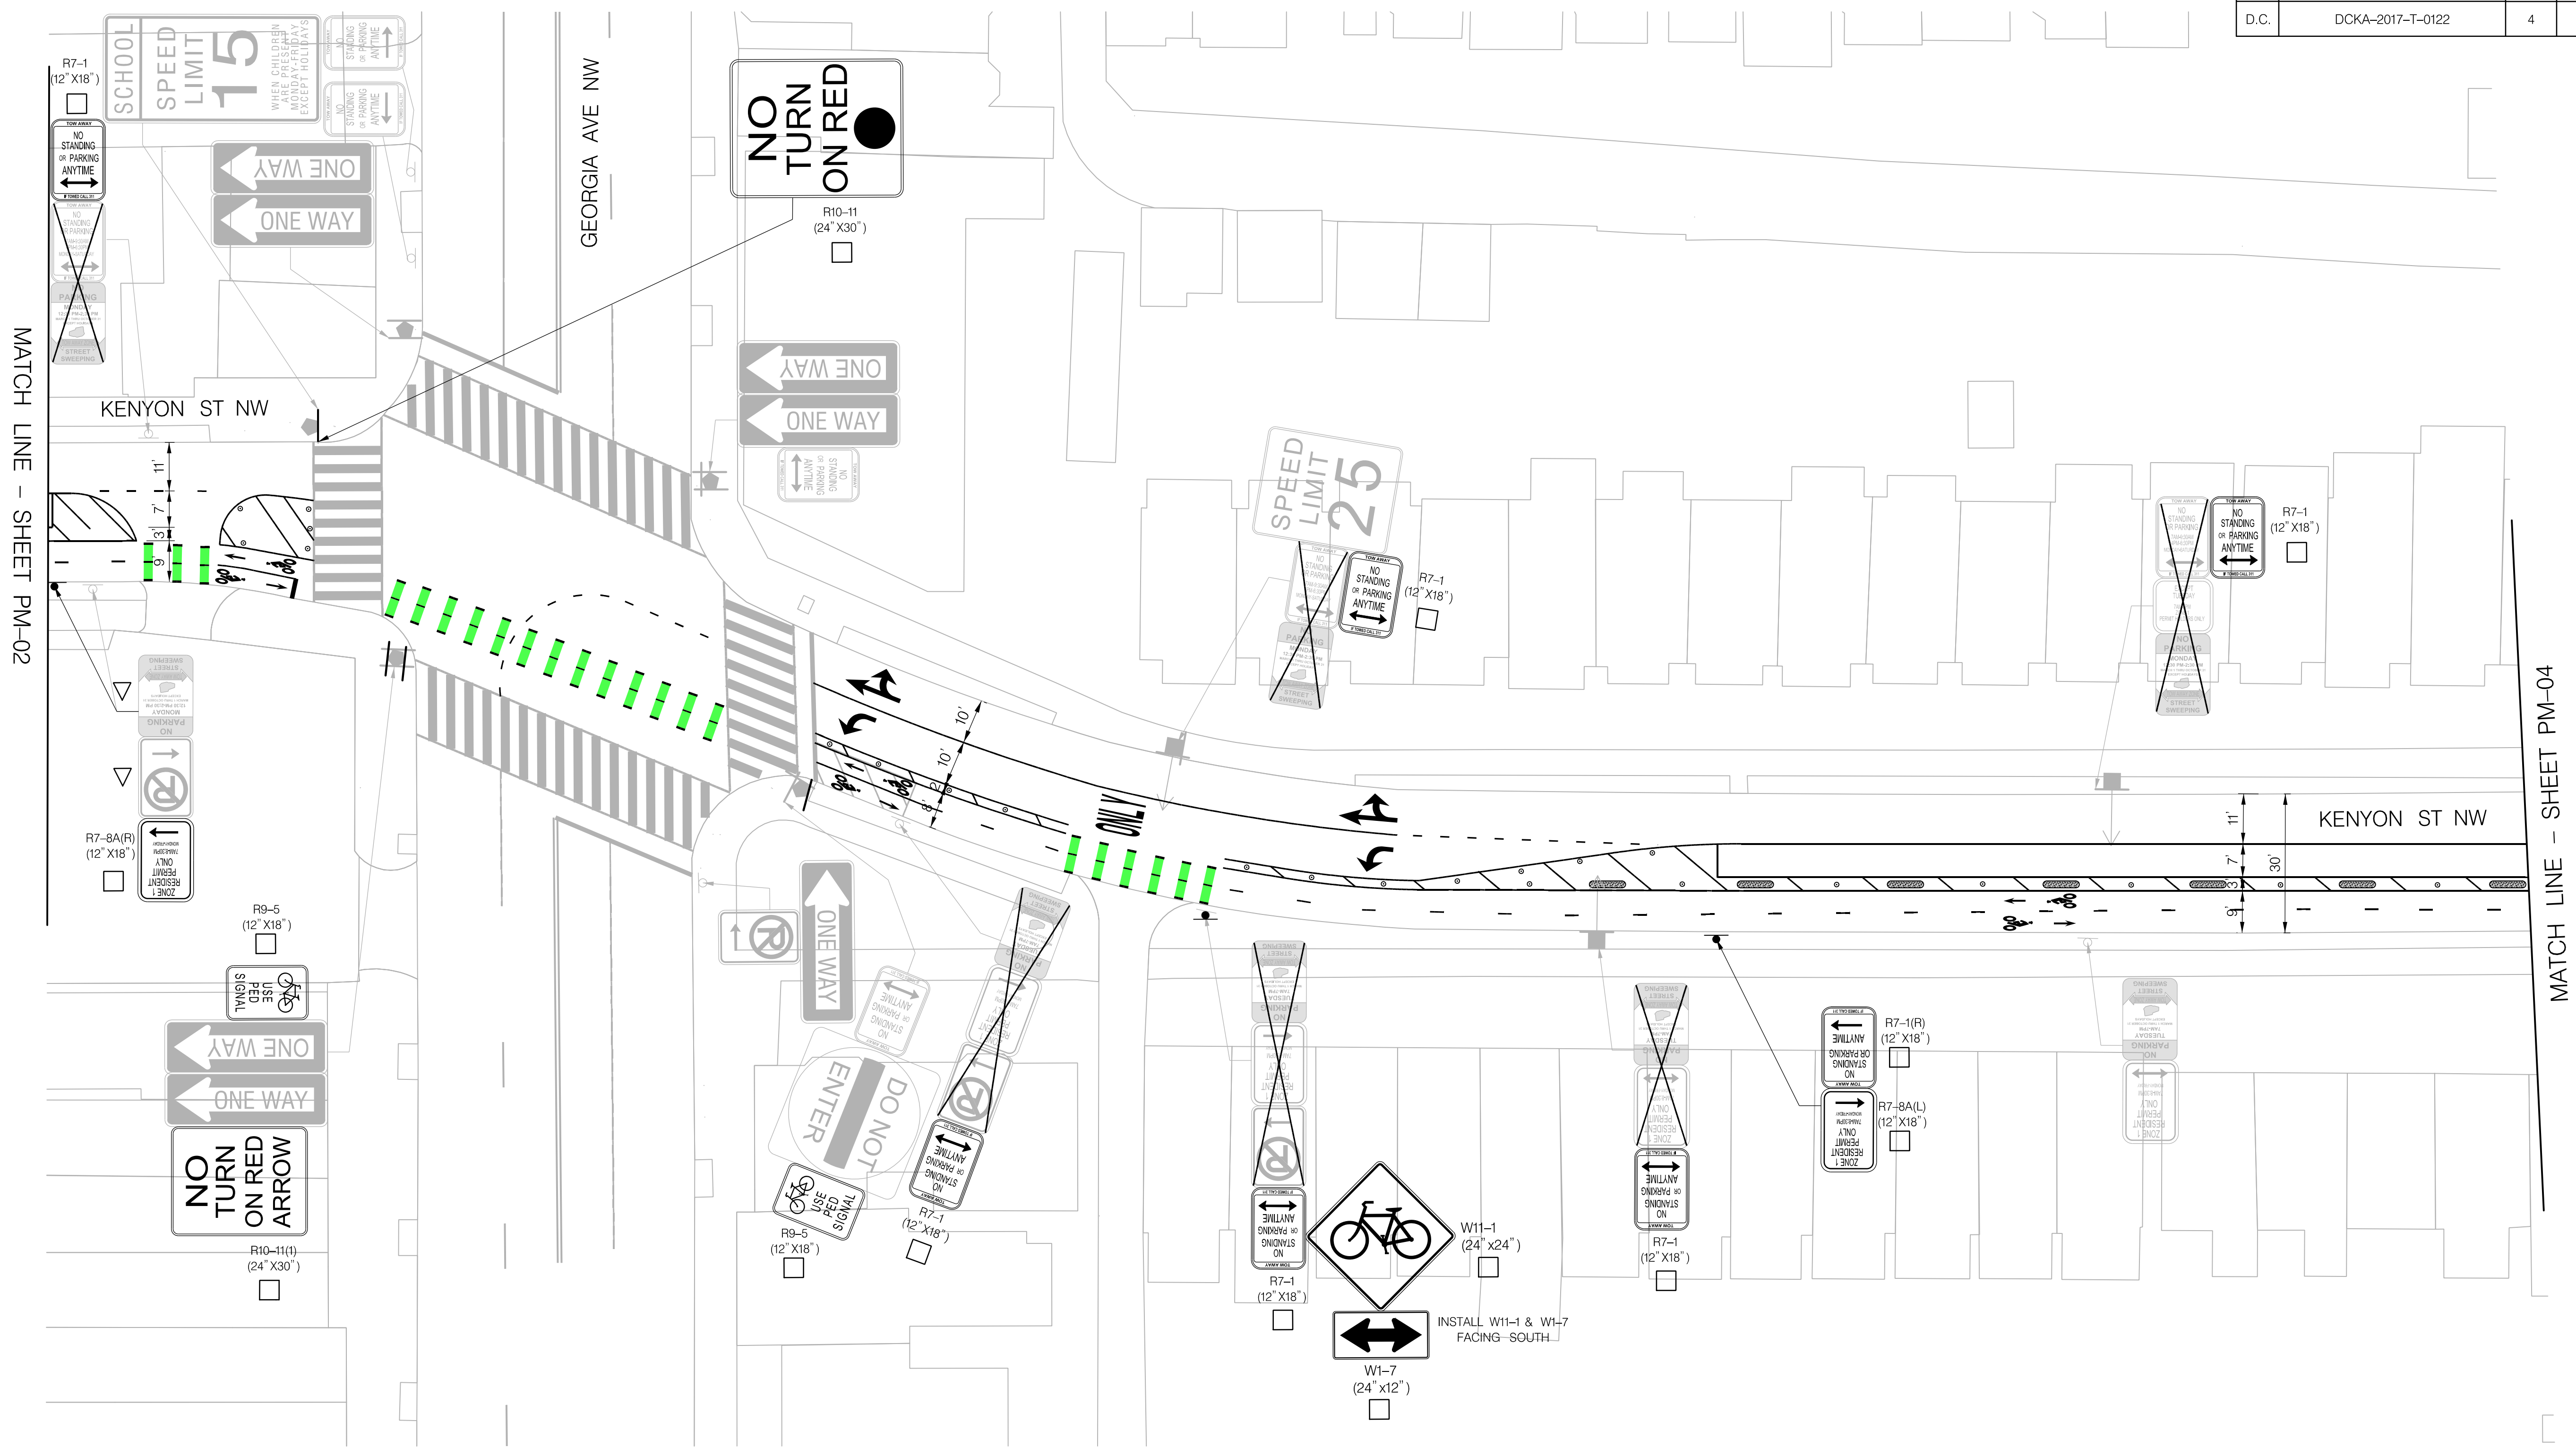

**SIGNING & PAVEMENT MARKINGS LEGEND**


- X EXISTING SIGN TO BE REMOVED
- EXISTING SIGN TO BE RELOCATED
- △ EXISTING SIGN RELOCATED TO THE NEW POST
- NEW SIGN TO BE INSTALLED ON EXISTING POST OR EX. SIGNAL/LIGHT POLE
- NEW SIGN TO BE INSTALLED ON NEW POST

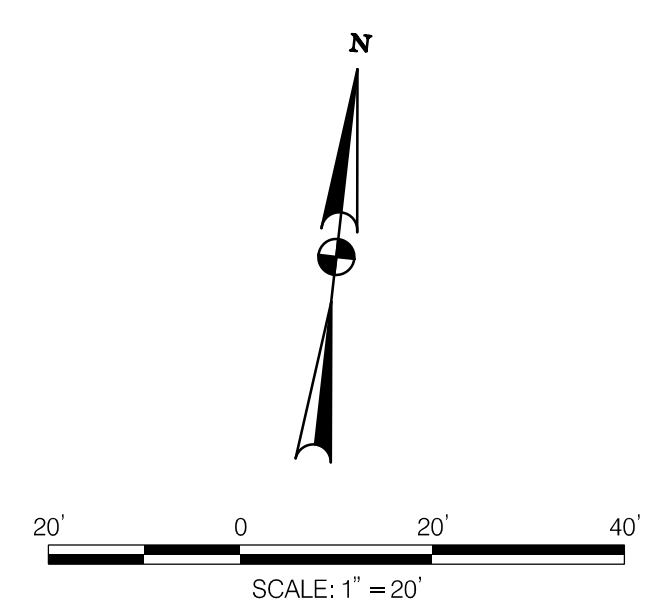

NO.	DESCRIPTION	NAME	DATE
REVISIONS			

D.C. DEPARTMENT OF TRANSPORTATION PLANNING AND SUSTAINABILITY DIVISION ACTIVE TRANSPORTATION PROGRAM		PM-03
KENYON ST NW (LOCATION: 11TH ST NW TO PARK PL NW)		PROJECT ENG. DAG DESIGNED BY BLT CHECKED BY DLL DRAWN BY BLT PROJECT MGR. DLL
SIGNING AND MARKING PLANS (SHEET 4 OF 7)		DIVISION CHIEF  DATE MARCH 2022 FILE SHEET 4 OF 7



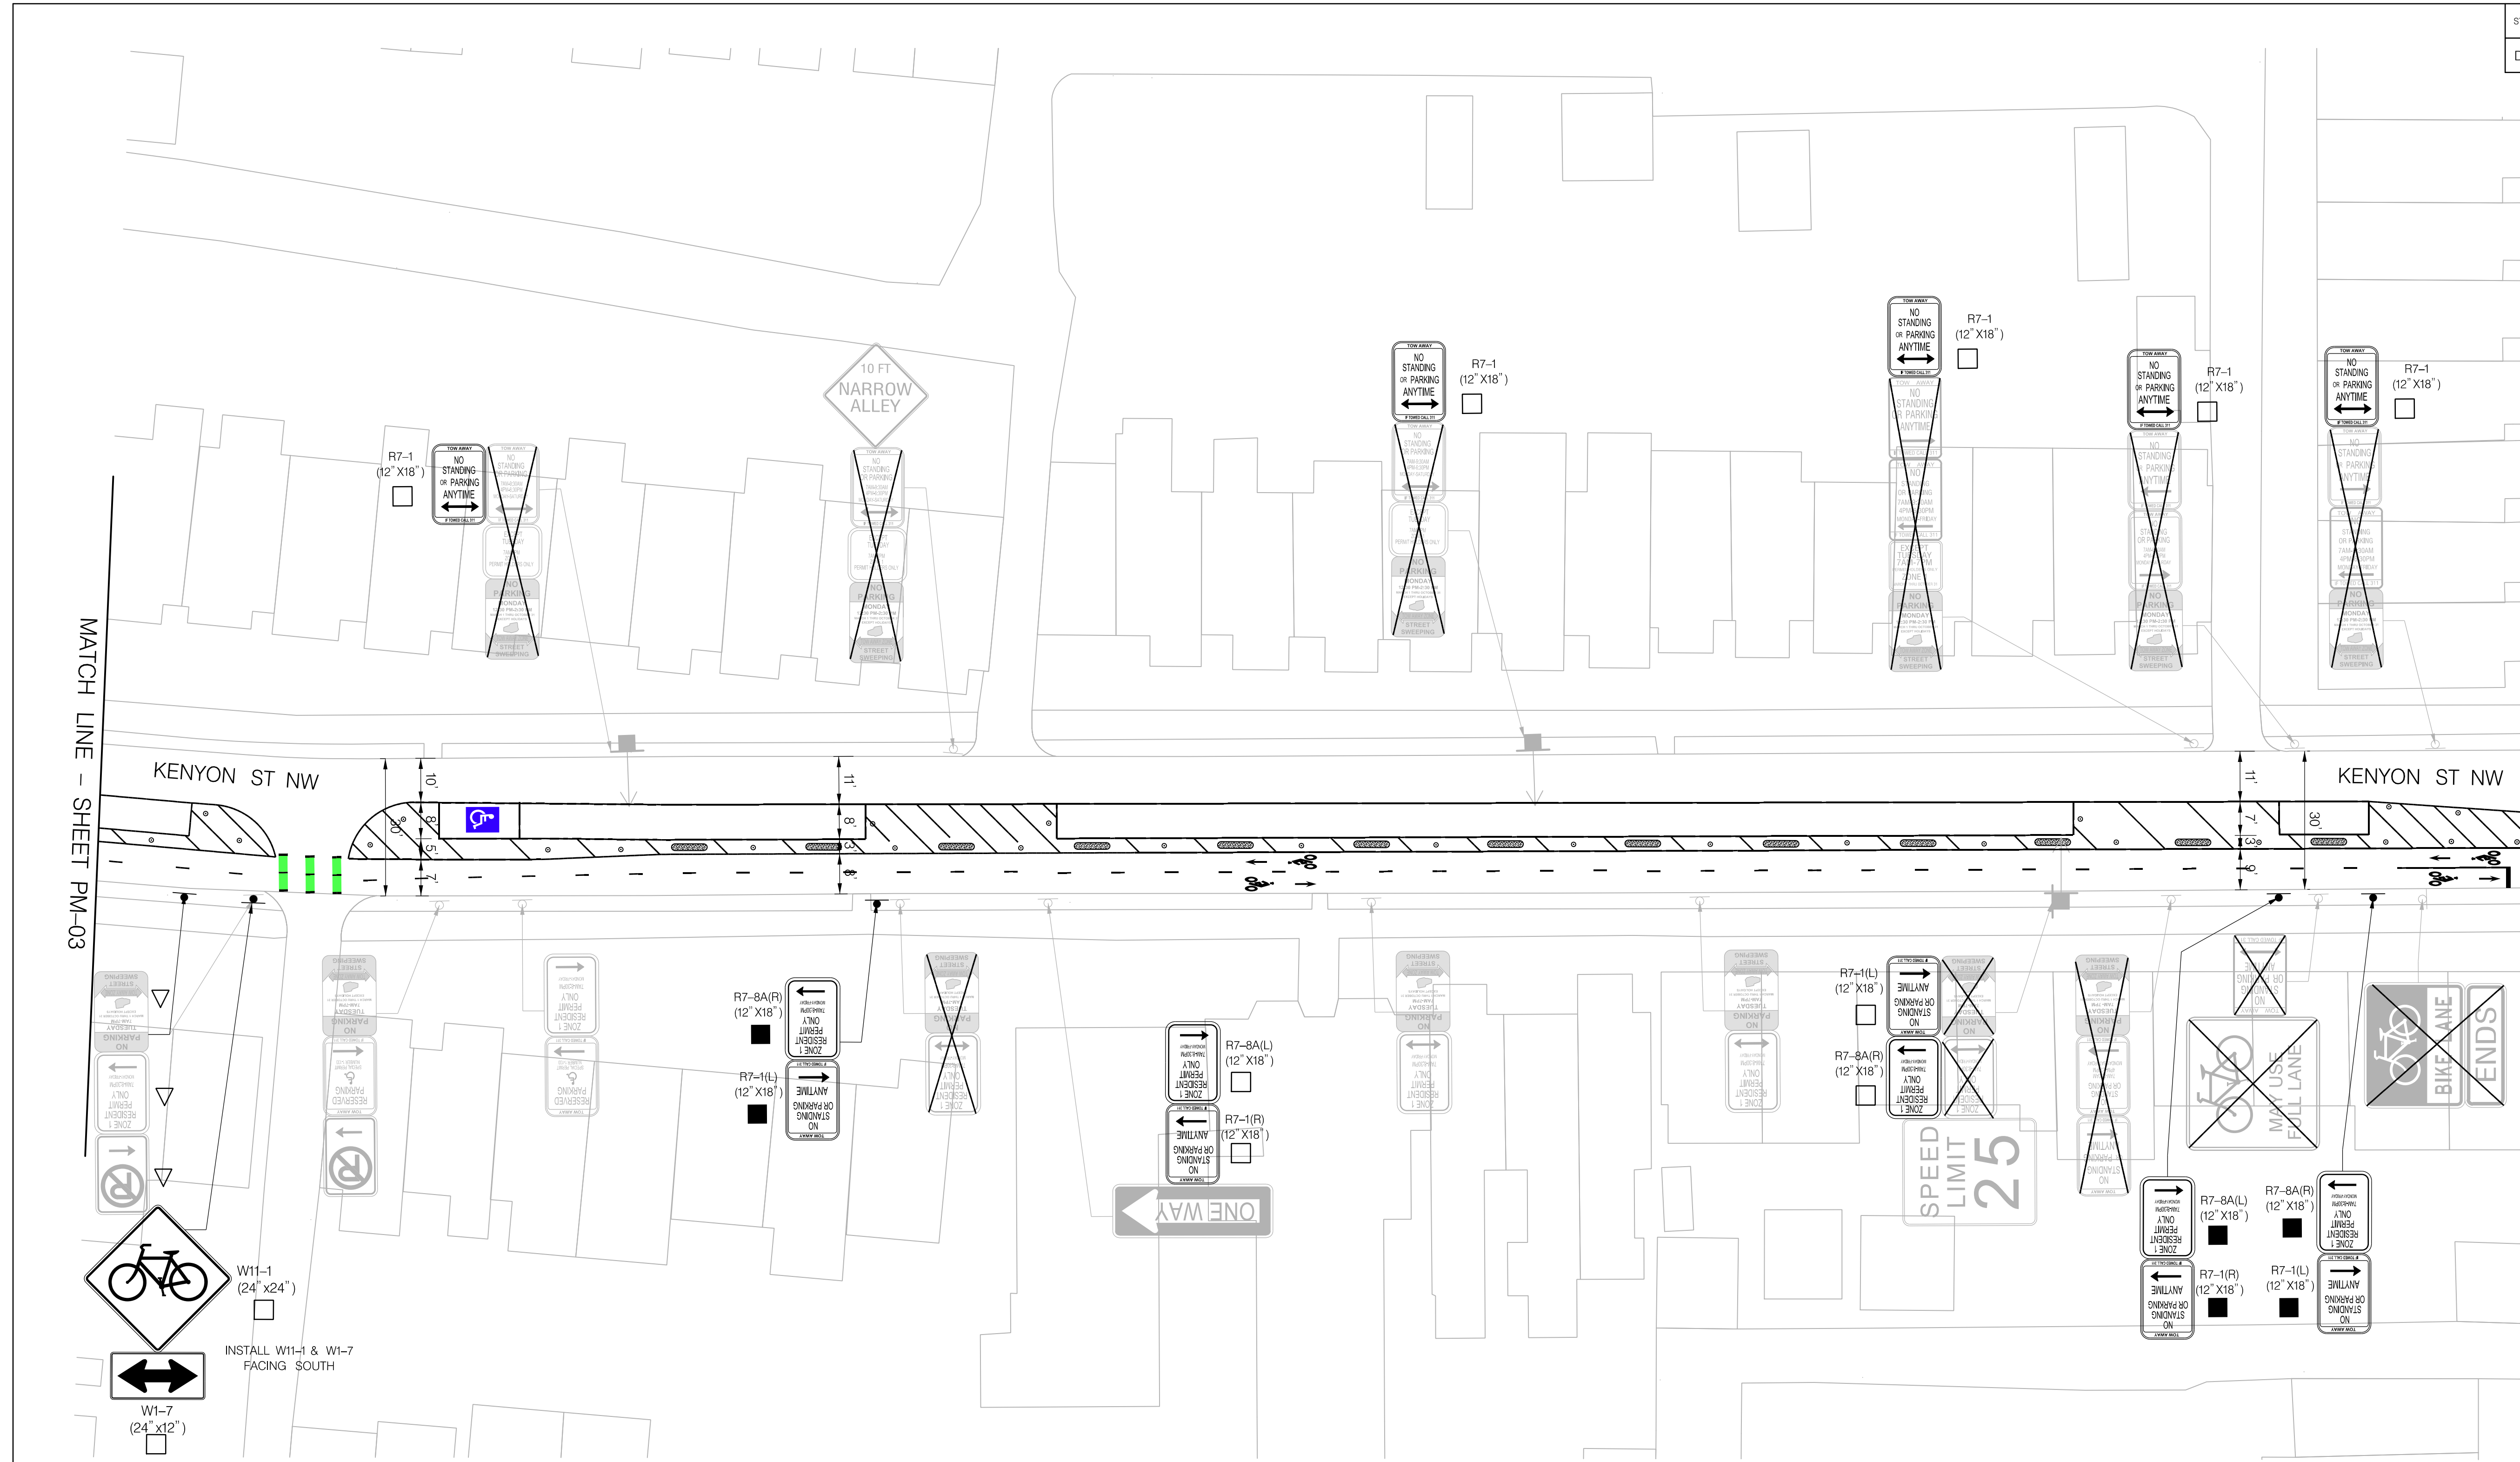


MATCH LINE - SHEET PM-03

MATCH LINE - SHEET PM-05

**SIGNING & PAVEMENT MARKINGS LEGEND**

- X EXISTING SIGN TO BE REMOVED
- EXISTING SIGN TO BE RELOCATED
- △ EXISTING SIGN RELOCATED TO THE NEW POST
- NEW SIGN TO BE INSTALLED ON EXISTING POST OR EX. SIGNAL/LIGHT POLE
- NEW SIGN TO BE INSTALLED ON NEW POST

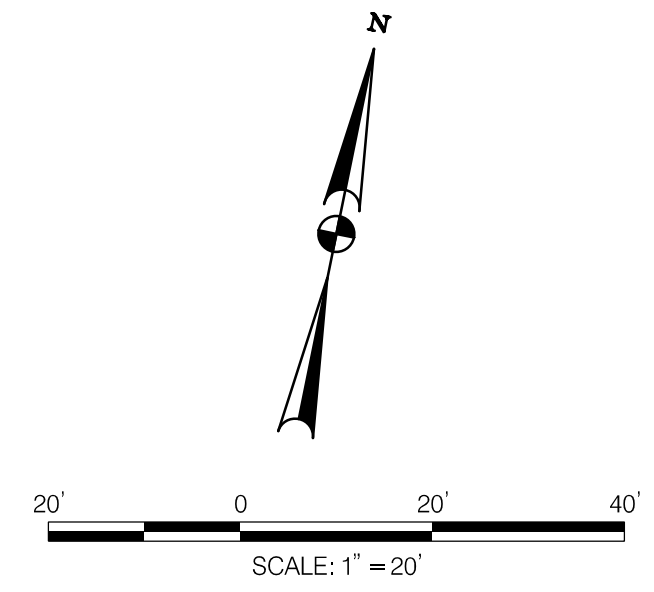

PM-04

D.C. DEPARTMENT OF TRANSPORTATION  
 PLANNING AND SUSTAINABILITY DIVISION  
 ACTIVE TRANSPORTATION PROGRAM

KENYON ST NW  
 (LOCATION: 11TH ST NW TO  
 PARK PL NW)

SIGNING AND MARKING PLANS  
 (SHEET 5 OF 7)

PROJECT ENG. DAG  
 DESIGNED BY BLT  
 CHECKED BY DLL  
 DRAWN BY BLT  
 PROJECT MGR. DLL

DIVISION CHIEF


DATE: MARCH 2022  
 FILE:  
 SHEET 5 OF 7



NO.	DESCRIPTION	NAME	DATE

REVISIONS



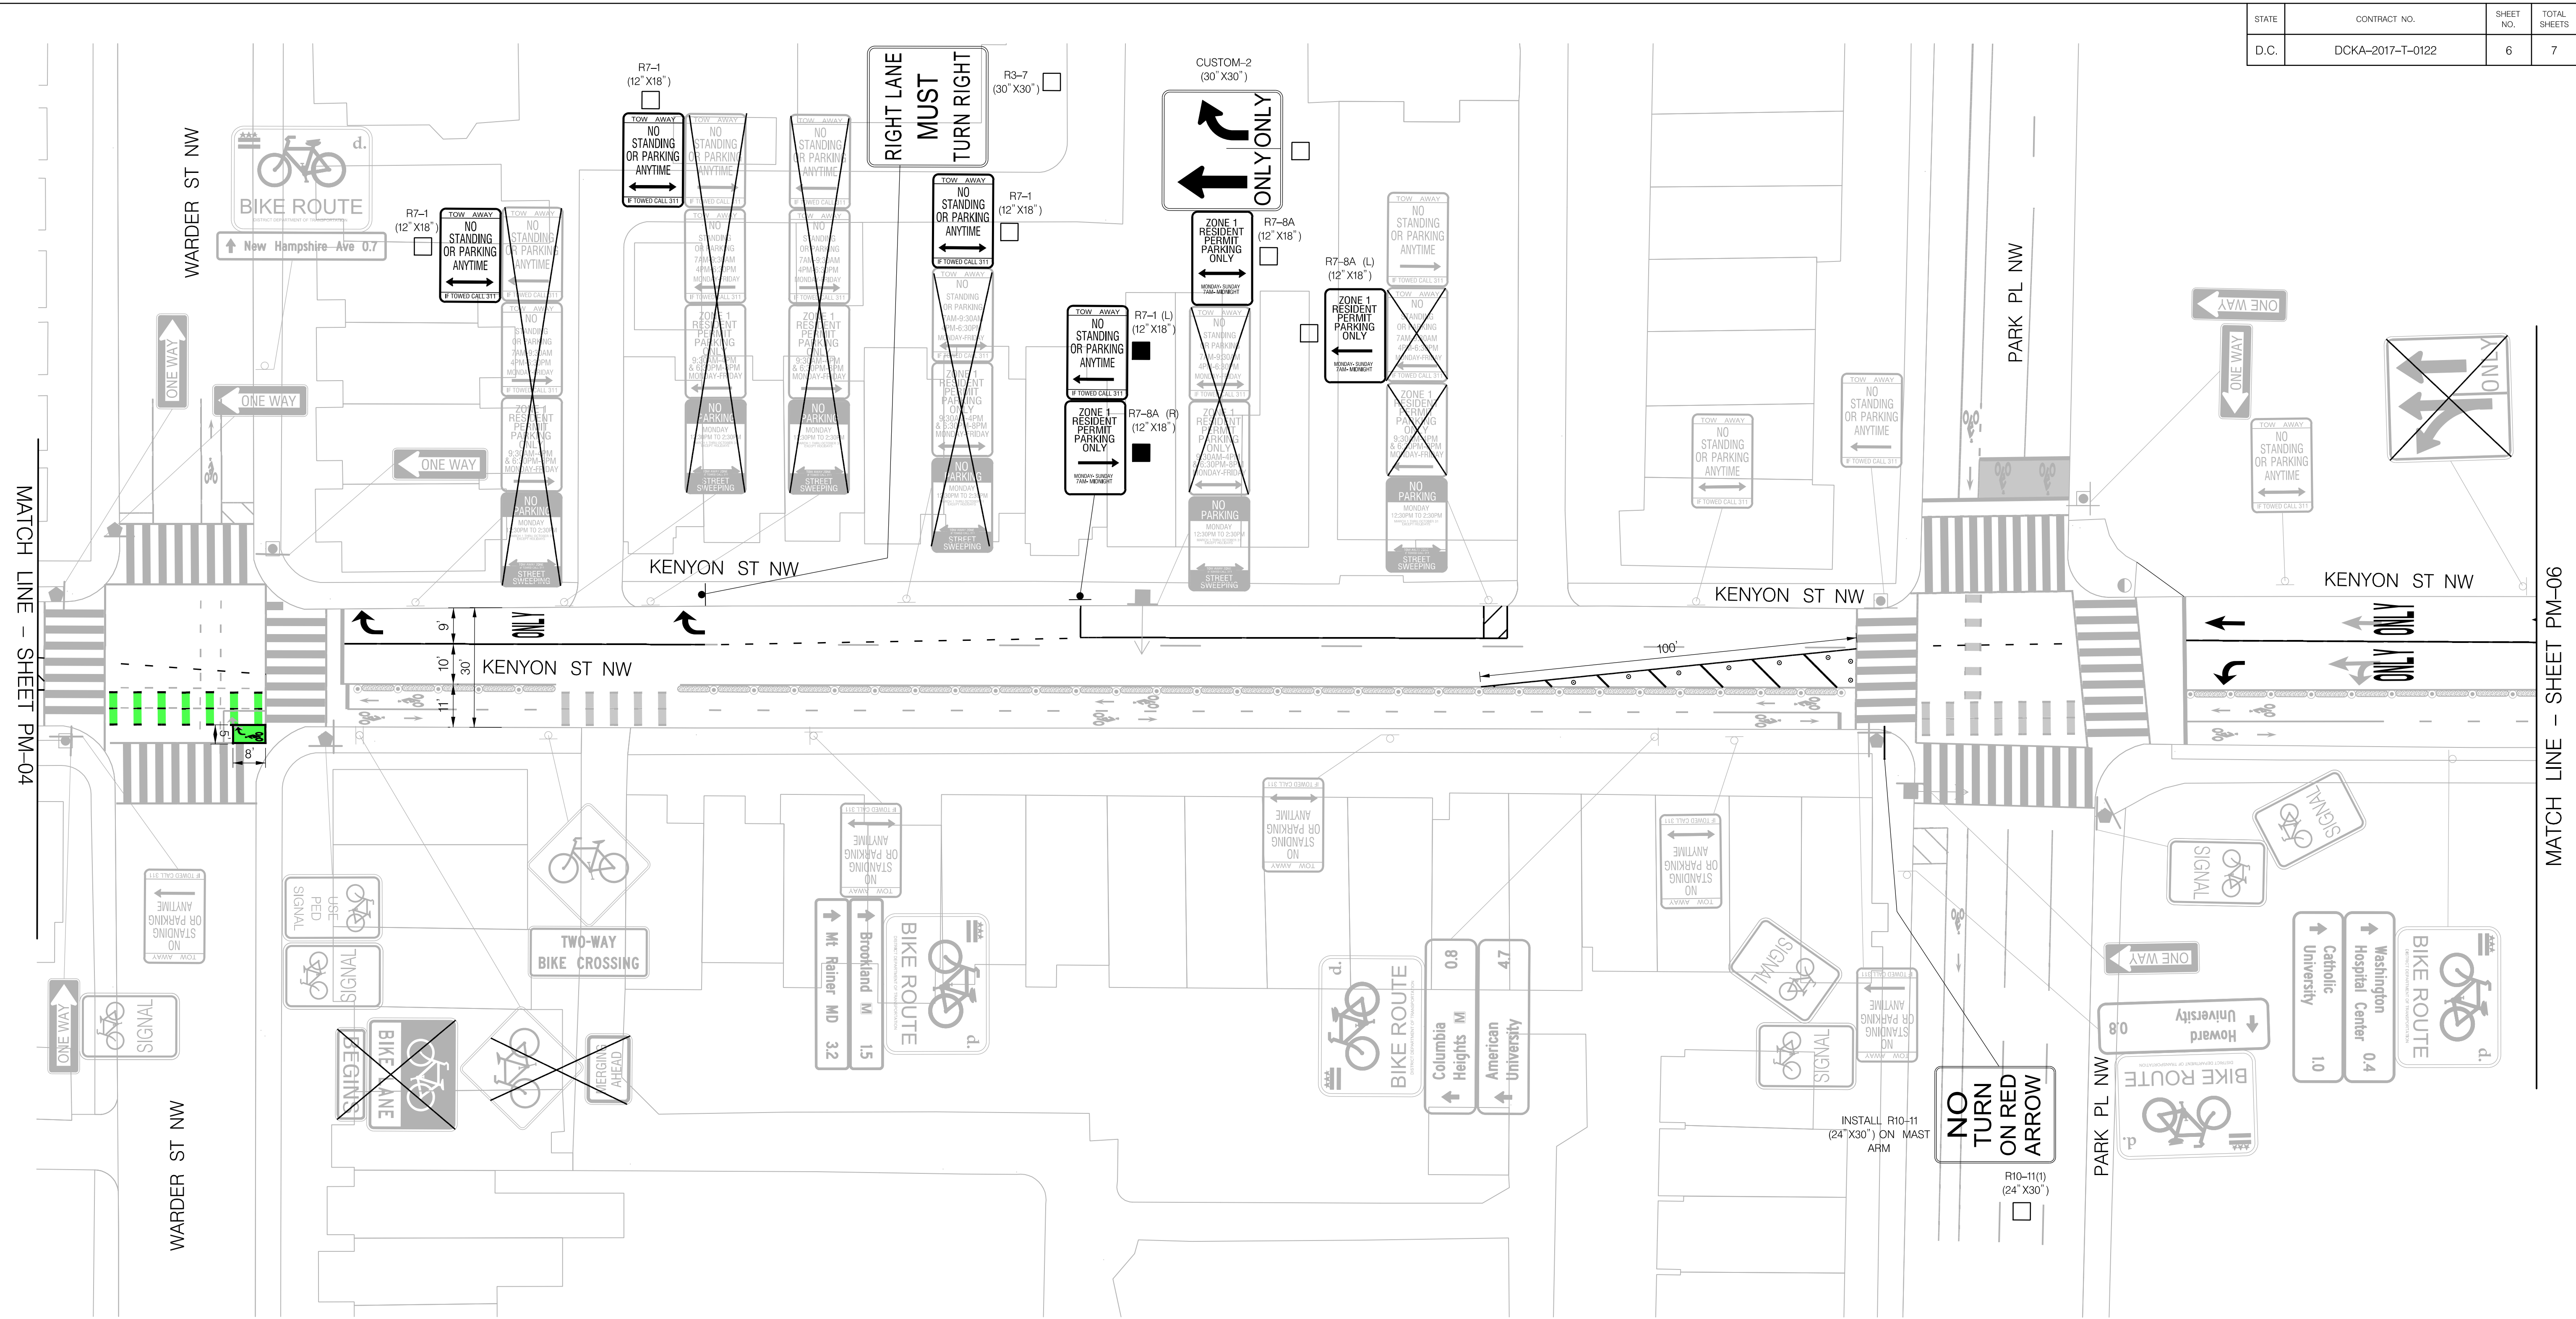


MATCH LINE - SHEET PM-04

MATCH LINE - SHEET PM-06

**SIGNING & PAVEMENT MARKINGS LEGEND**

- EXISTING SIGN TO BE REMOVED
- EXISTING SIGN TO BE RELOCATED
- EXISTING SIGN RELOCATED TO THE NEW POST
- NEW SIGN TO BE INSTALLED ON EXISTING POST OR EX. SIGNALLIGHT POLE
- NEW SIGN TO BE INSTALLED ON NEW POST

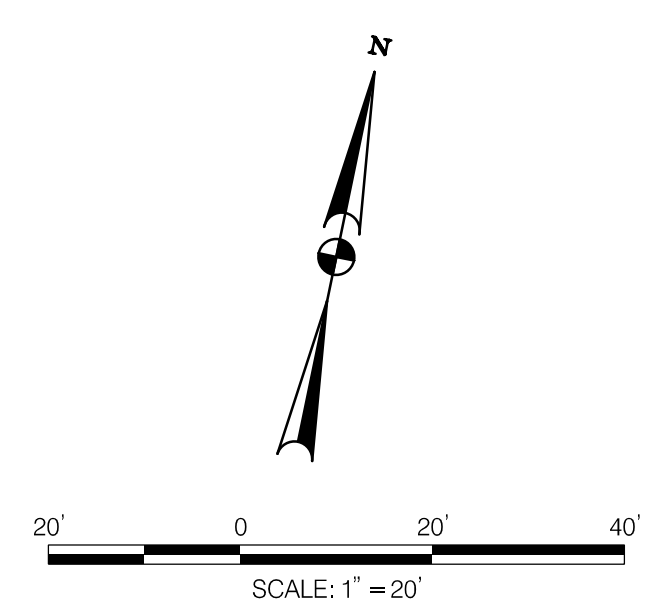

NO.	DESCRIPTION	NAME	DATE

D.C. DEPARTMENT OF TRANSPORTATION  
 PLANNING AND SUSTAINABILITY DIVISION  
 ACTIVE TRANSPORTATION PROGRAM


KENYON ST NW  
 (LOCATION: WARDER ST NW  
 TO PARK PL NW)

SIGNING AND MARKING PLANS  
 (SHEET 6 OF 7)

PROJECT ENG. DAG	DIVISION CHIEF
DESIGNED BY BLT	DATE MARCH 2022
CHECKED BY DLL	FILE
DRAWN BY BLT	SHEET 6 OF 7
PROJECT MGR. DLL	


PM-05



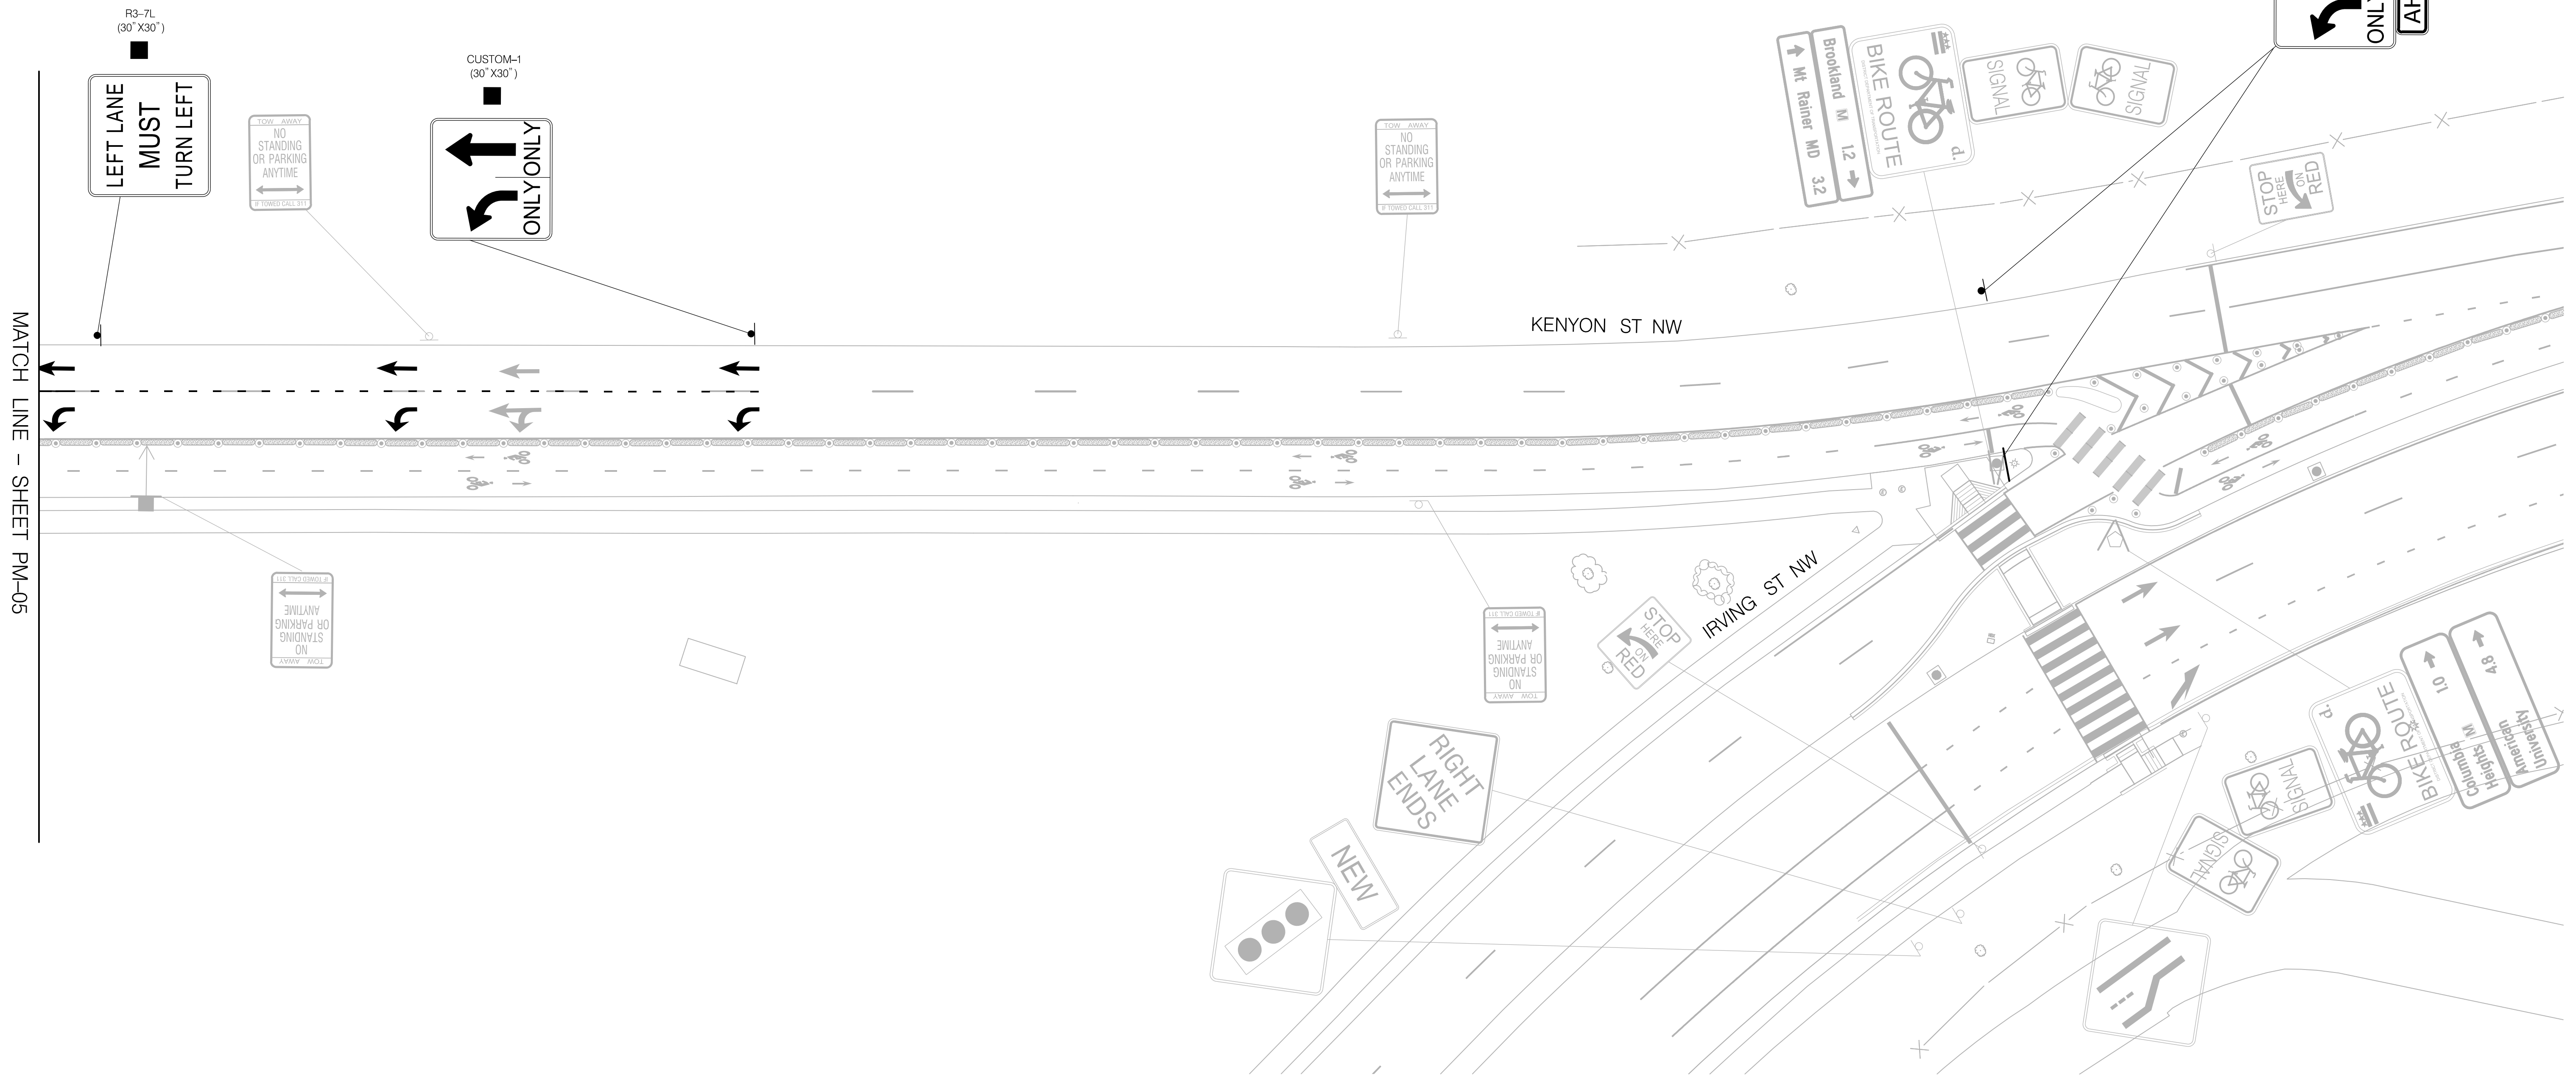

**SIGNING & PAVEMENT MARKINGS LEGEND**

- X EXISTING SIGN TO BE REMOVED
- EXISTING SIGN TO BE RELOCATED
- △ EXISTING SIGN RELOCATED TO THE NEW POST
- NEW SIGN TO BE INSTALLED ON EXISTING POST OR EX. SIGNAL/LIGHT POLE
- NEW SIGN TO BE INSTALLED ON NEW POST

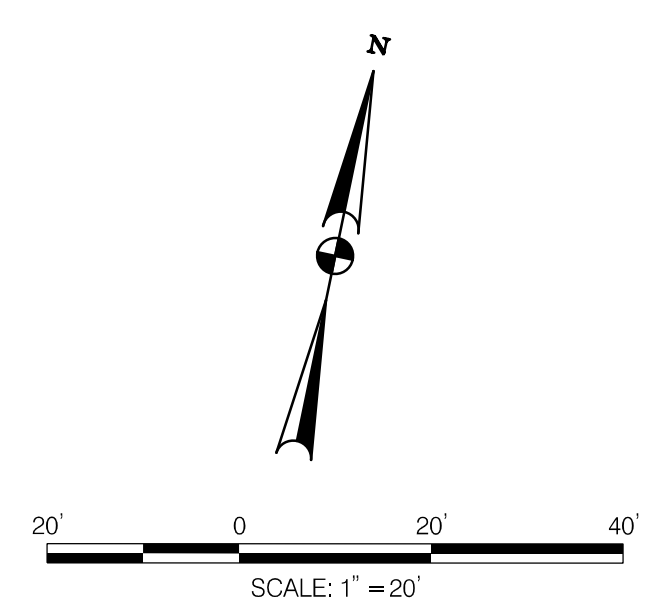

NO.	DESCRIPTION	NAME	DATE
REVISIONS			

<b>D.C. DEPARTMENT OF TRANSPORTATION</b> PLANNING AND SUSTAINABILITY DIVISION ACTIVE TRANSPORTATION PROGRAM		PROJECT ENG. <u>   </u> DAG DESIGNED BY <u>   </u> BLT CHECKED BY <u>   </u> DLL DRAWN BY <u>   </u> BLT PROJECT MGR. <u>   </u> DLL
KENYON ST NW (LOCATION: 11TH ST NW TO PARK PL NW)		DIVISION CHIEF
SIGNING AND MARKING PLANS (SHEET 7 OF 7)		DATE <u>   </u> MARCH 2022 FILE <u>   </u> SHEET <u>   </u> 7 OF 7

PM-06