

Government of the District of Columbia

Department of Transportation



March 28, 2022

Chairperson Michael Eichler
ANC 6A
P.O. Box 93020
Brentwood Station
Washington, DC 20090
email: 6E01@anc.dc.gov

Bradley Thomas
ANC 5E
107 P St. NW
Washington, DC 20001
Email: 5E05@anc.dc.gov

NOI #22-94-TESD

Re: Roadway Reconfiguration, Lane Reduction, and Protected Bike Lanes on New Jersey Avenue NW from Rhode Island Avenue NW to N Street NW

Dear Chairperson Eicher and Chairperson Thomas:

Pursuant to the “Administrative Procedure Amendment Act of 2000” D.C. LAW 13-249 (48 DCMR 3491 April 20, 2001), the District Department of Transportation (DDOT) is required to give a written notice of our intent to modify traffic and/or parking requirements. This letter is being forwarded to you for the purpose of notification and solicitation of comments on our intent to implement the following modifications in your jurisdiction.

DDOT proposes to modify the roadway pattern for New Jersey Avenue NW from Rhode Island Ave. NW to N Street NW, generally reducing the four-lane configuration to a two-lane configuration with center turn lanes, protected bike lanes and full-time parking. Existing rush-hour restricted parking spaces will be removed for the entirety of the corridor and will be replaced by full-time parking spaces primarily on the west side of the roadway as shown in the attached plans.

DDOT’s reasoning for this change is due to the high number of crashes on this corridor, our mandate to eliminate fatal crashes by 2024, and the citywide goal to plan and build a network of protected bike facilities.

All comments on this subject matter must be filed in writing by Tuesday, May 10, 2022 (thirty business days after the date of this notice), with the District Department of Transportation (DDOT), Project Delivery Administration at 250 M Street, SE, Washington, D.C. 20003. DDOT will review and evaluate comments and

anticipates initiating implementation of the above-mentioned modifications starting at the end of the thirty business days, pending weather conditions.

If you would like to check the status of the Notice of Intent (NOI) or submit your comments via email, please visit DDOT's website at: <http://ddot.dc.gov/service/ddot-notice-intent>. If you have trouble accessing the NOI site or are unable to do so, please contact the DDOT Customer Service Clearinghouse at 202-671-2800.

Sincerely,



Sahar Nabaee, P.E.
Traffic Safety Manager
Project Delivery Administration

CC: Nyasha Smith, Secretary to the Council of the District of Columbia
Talib Shakir, Mayor's Office of Community Relations & Services
Chris Ingram, Mayor's Office of Community Relations & Services
Jen Demayo, Constituent Services Director for Councilmember Allen
Jonathan McNair, Community Engagement Director for Councilmember McDuffie
Kelly Jeong-Olsen, Community Engagement Manager, DDOT

Language Access Statement

The District Department of Transportation (DDOT) is committed to ensuring that no person is excluded from participation in, or denied the benefits of, its projects, programs, activities, and services on the basis of race, color, national origin, gender, age, or disability as provided by Title VI of the Civil Rights Act of 1964, the Americans with Disabilities Act and other related statutes. In accordance with the D.C. Human Rights Act of 1977, as amended, D.C. Official Code sec. 2-1401.01 et seq. (Act), the District of Columbia does not discriminate on the basis of actual or perceived: race, color, religion, national origin, sex, age, marital status, personal appearance, sexual orientation, gender identity or expression, familial status, family responsibilities, matriculation, political affiliation, genetic information, disability, source of income, status as a victim of an intrafamily offense, or place of residence or business. Sexual harassment is a form of sex discrimination which is prohibited by the Act. In addition, harassment based on any of the above protected categories is prohibited by the Act. Discrimination in a violation of the Act will not be tolerated. Violators will be subject to disciplinary action.

If you need special accommodations or language assistance services (translation or interpretation) please contact Cesar Barreto at 202-671-2829 or Cesar.Barreto@dc.gov.

If you need language assistance services (translation or interpretation), please contact Karen Randolph at 202-671-2620 or Karen.Randolph@dc.gov.

AYUDA EN SU IDIOMA

Si necesita ayuda en Español, por favor llame al 202-671-2700 para proporcionarle un intérprete de manera gratuita.

AVISO IMPORTANTE

Este documento contiene información importante. Si necesita ayuda en Español o si tiene alguna pregunta sobre este aviso, por favor llame al 202-671-2620. Infórmele al representante de atención al cliente el idioma que habla para que le proporcione un intérprete sin costo para usted. Gracias.

AIDE LINGUISTIQUE

Si vous avez besoin d'aide en Français appelez-le 202-671-2700 et l'assistance d'un interprète vous sera fournie gratuitement.

AVIS IMPORTANT

Ce document contient des informations importantes. Si vous avez besoin d'aide en Français ou si vous avez des questions au sujet du présent avis, veuillez appeler le 202-671-2700. Dites au représentant de service quelle langue vous parlez et l'assistance d'un interprète vous sera fournie gratuitement. Merci.

GIÚP ĐỖ VỀ NGÔN NGỮ

Nếu quý vị cần giúp đỡ về tiếng Việt, xin gọi 202-671-2700 để chúng tôi thu xếp có thông dịch viên đến giúp quý vị miễn phí.

THÔNG BÁO QUAN TRỌNG

Tài liệu này có nhiều thông tin quan trọng. Nếu quý vị cần giúp đỡ về tiếng Việt, hoặc có thắc mắc về thông báo này, xin gọi 202-671-2700. Nói với người trả lời điện thoại là quý vị muốn nói chuyện bằng tiếng Việt để chúng tôi thu xếp có thông dịch viên đến giúp quý vị mà không tốn đồng nào. Xin cảm ơn.

የቋንቋ እርዳታ

በአማርኛ እርዳታ ከፈለጉ በ 202-671-2700 ይደውሉ። የነፃ አስተርጓሚ ይመደብልዎታል።

ጠቃሚ ማስታወቂያ

ይህ ሰነድ ጠቃሚ መረጃ ይዟል። በአማርኛ እርዳታ ከፈለጉ ወይም ስለዚህ ማስታወቂያ ጥያቄ ካለዎት በ 202-671-2700 ይደውሉ። የትኛውን ቋንቋ እንደሚናገሩ ለደንበኞች አገልግሎት ተወካይ ይንገሩ። ያለምንም ክፍያ አስተርጓሚ ይመደብልዎታል። እናመሰግናለን።

언어 지원

한국어로 언어 지원이 필요하신 경우 202-671-2700로 연락을 주시면 무료로 통역이 제공됩니다.

안내

이 안내문은 중요한 내용을 담고 있습니다. 한국어로 언어 지원이 필요하시거나 질문이 있으실 경우 202-671-2700 로 연락을 주십시오. 필요하신 경우, 고객 서비스 담당원에게 지원 받고자 하는 언어를 알려주시면, 무료로 통역 서비스가 제공됩니다. 감사합니다.

語言協助

如果您需要用（中文）接受幫助，請電洽202-671-2700，將免費向您提供口譯員服務

重要通知

本文件包含重要資訊。如果您需要用（中文）接受幫助或者對本通知有疑問，請電洽202-671-2700。請告訴客戶服務部代表您所說的語言，會免費向您提供口譯員服務。謝謝！

REG	STATE	PROJECT NO.	SHEET NO.	TOTAL SHEETS
3	D.C.			

DISTRICT OF COLUMBIA DEPARTMENT OF TRANSPORTATION


PLANS OF PROPOSED

NEW JERSEY AVENUE, N.W. BIKE LANE IMPROVEMENTS


FROM RHODE ISLAND AVENUE TO N STREET, N.W.

LENGTH OF PROJECT : .5 MILE

65% PLANS

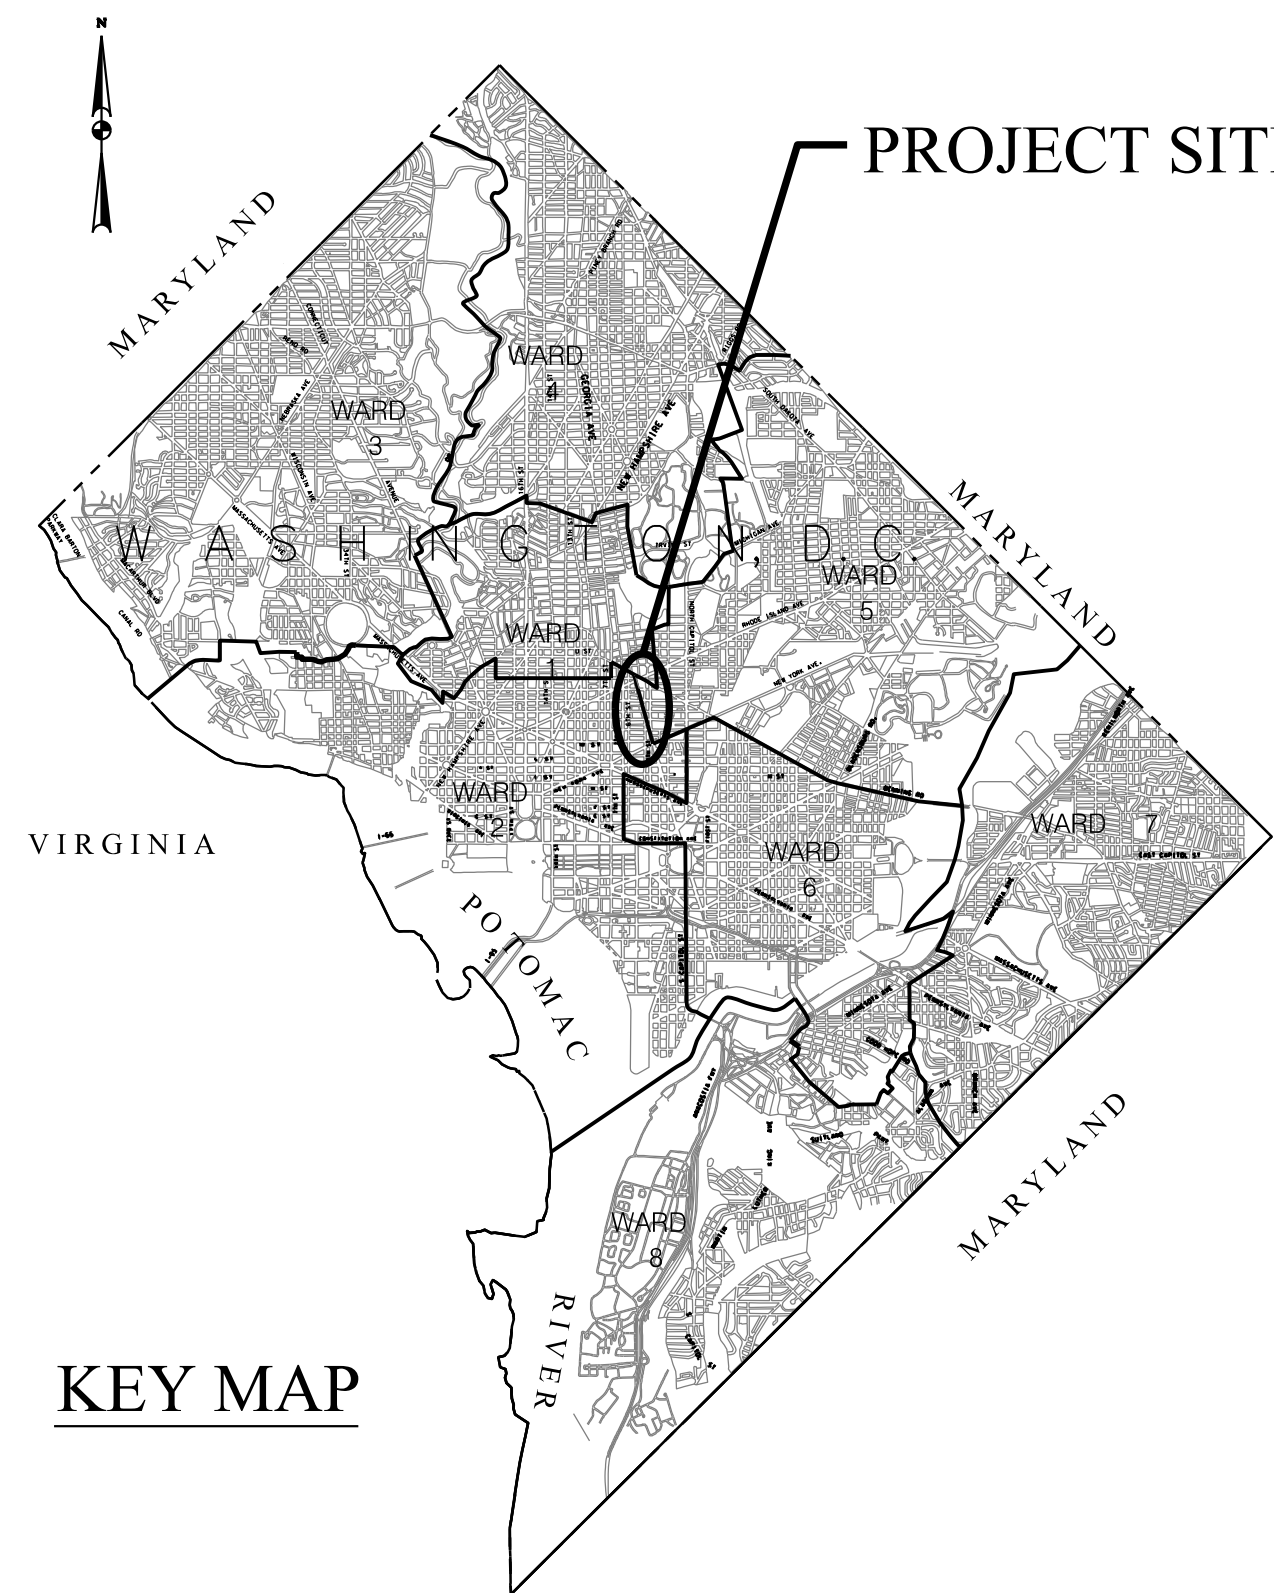

KEY MAP

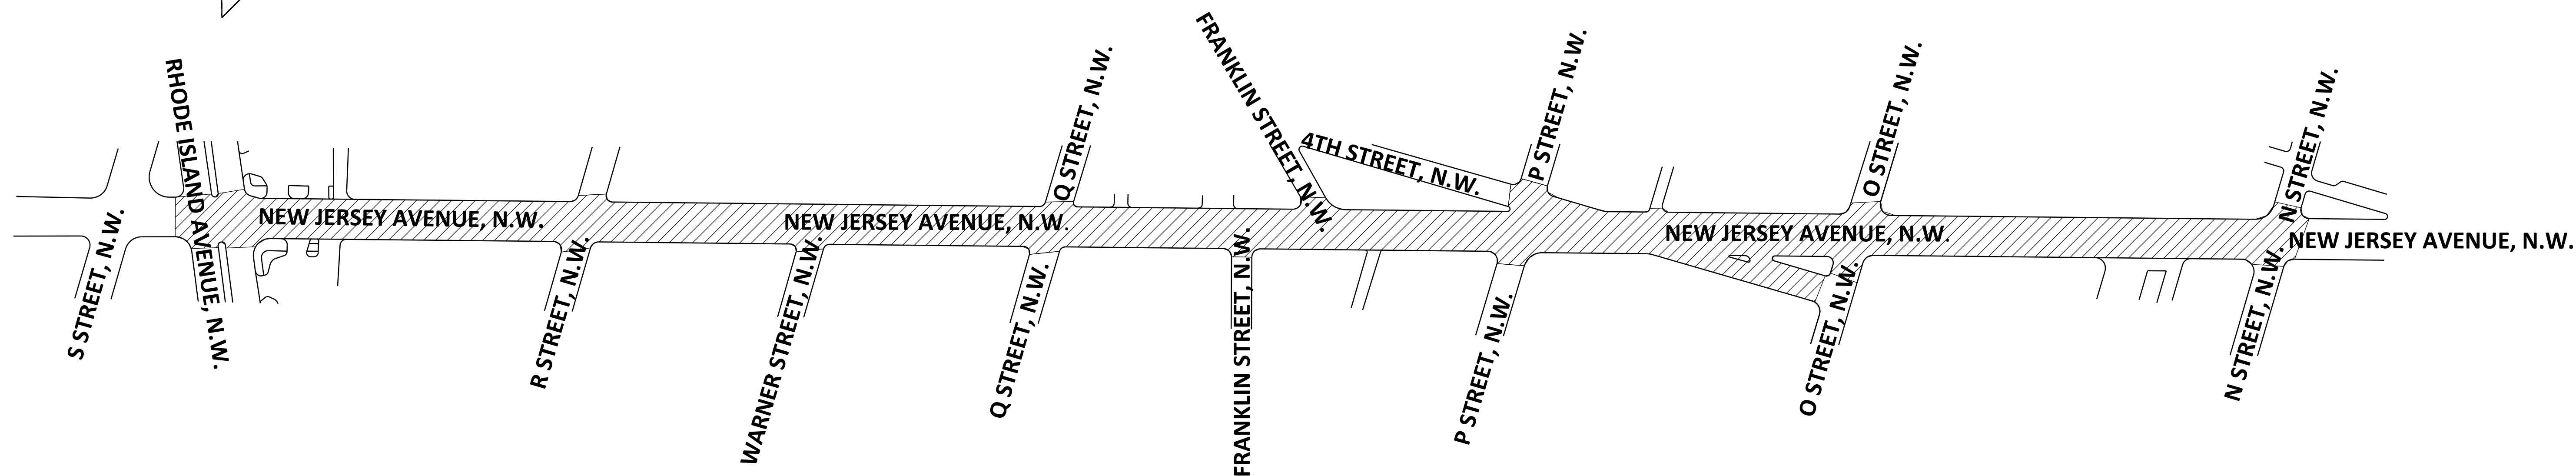

LEGEND:

PROJECT AREA

LOCATION MAP

SCALE 1" = 100'

DISTRICT OF COLUMBIA DEPARTMENT OF TRANSPORTATION TRAFFIC ENGINEERING AND SIGNALS DIVISION		FINAL
NEW JERSEY AVENUE, N.W. (RHODE ISLAND AVENUE TO N STREET, N.W.) BIKE LANE IMPROVEMENTS		FIELD CHECKED BY JUG/AG
		DESIGNED BY JJG
		DRAWN BY JJG/SZ
		REVIEWED BY JWW
SUBMITTED BY _____	PROJECT ENGINEER _____	DATE _____
		03 /22
RECOMMENDED _____	PROJECT MANAGER _____	DATE _____
		SCALE N.T.S.
APPROVED _____	ASSOCIATE DIRECTOR, TEDS _____	DATE _____
		SHEET 1 OF 10
		DRAWING NO. GN-01



WASHINGTON, D.C. (202) 686-8225 www.dcps.com

REG	STATE	PROJECT	SHEET NO.	TOTAL SHEETS
3	D.C.			

LEGEND:

- EXISTING TRAFFIC SIGNAL CONTROLLER
- EXISTING TRAFFIC SIGNAL COMMUNICATION CABINET
- EXISTING #16 STREETLIGHT POLE WITH LUMINAIRE
- EXISTING TWIN-20 STREETLIGHT POLE WITH LUMINAIRE
- EXISTING 28-FOOT PENDANT POST STREETLIGHT POLE WITH A TRANSFORMER BASE AND LUMINAIRE
- EXISTING AD-11 TRAFFIC SIGNAL POLE
- EXISTING 20-FOOT STEEL TRAFFIC SIGNAL POLE WITH A TRANSFORMER BASE
- EXISTING RECTANGULAR RAPID FLASHING BEACON (RRFB) POLE
- EXISTING LUMINAIRE AND SUPPORT ARM INDICATING DIRECTION OF LIGHT
- EXISTING WHEELCHAIR RAMP
- EXISTING TREE OR SHRUB
- EXISTING PLANTER
- EXISTING TRAFFIC SIGN AND/OR POST
- PROPOSED TRAFFIC SIGN AND/OR POST
- EXISTING BUS STOP SIGN AND POST
- EXISTING TRASH BIN
- EXISTING RECYCLE BIN
- EXISTING MAIL BOX
- EXISTING NEWSPAPER STAND
- EXISTING BIKE RACK
- PROPOSED FLEXIBLE DELINEATOR
-

NOTE:
1. ALL PARKING SIGNS ARE ENLARGED FOR CLARITY



SN-01

D.C. DEPARTMENT OF TRANSPORTATION
TRANSPORTATION OPERATIONS ADMINISTRATION
DIVISION

TRAFFIC SAFETY AND ENGINEERING SUPPORT

NEW JERSEY AVENUE, N.W. (RHODE ISLAND AVENUE TO N STREET, N.W.)
BIKE LANE IMPROVEMENTS
SIGNING AND PAVEMENT MARKING PLAN

PROJECT ENG. _____ JLG
DESIGNED BY _____ JLG
CHECKED BY _____ JMW
DRAWN BY _____ SW/JLG
PROJECT MGR. _____ JMW
DIVISION CHIEF _____
DATE _____
FILE _____
SHEET 2 OF 10

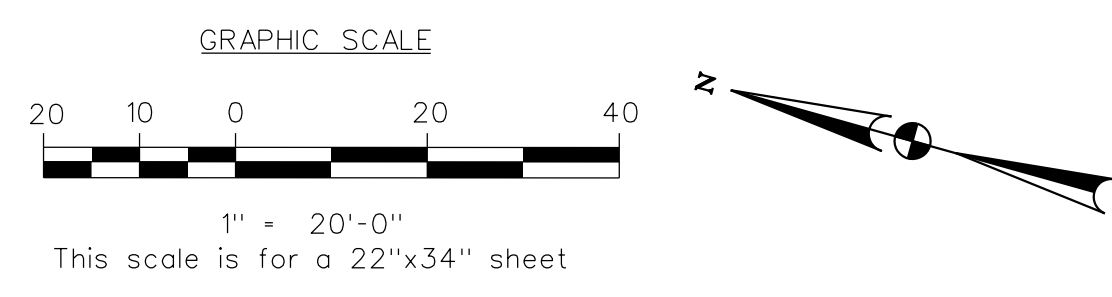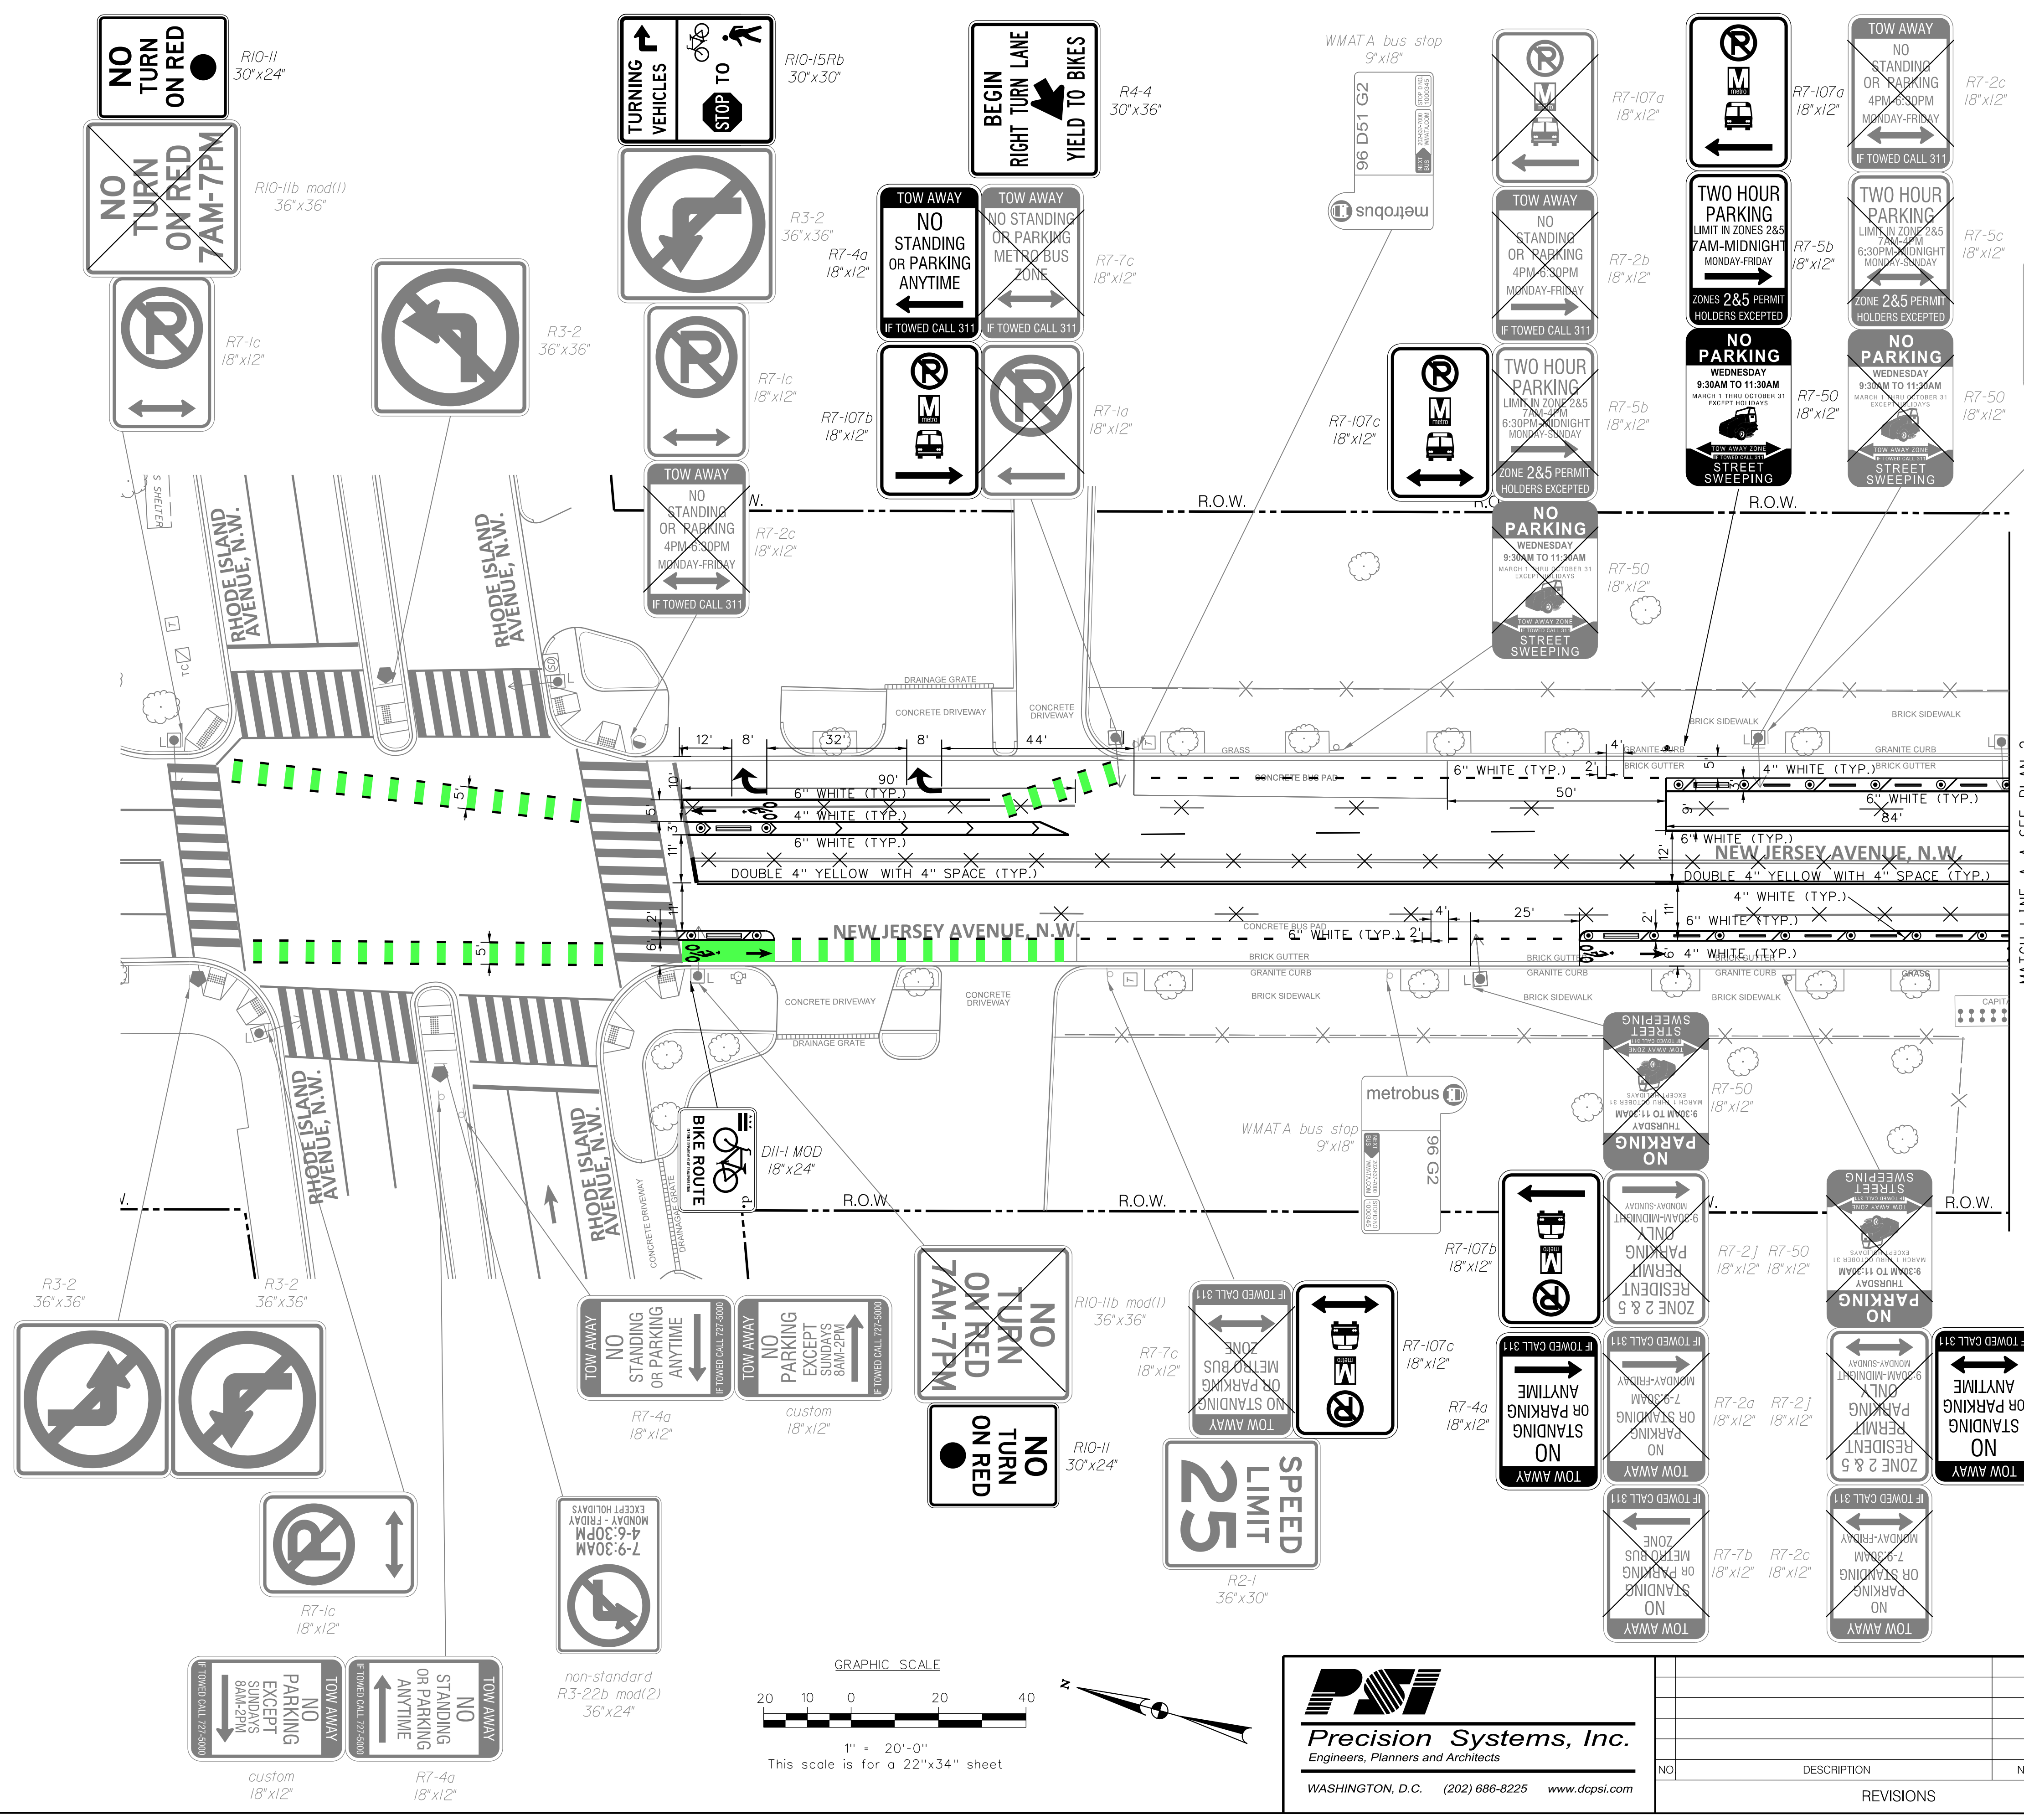

PSI
Precision Systems, Inc.
Engineers, Planners and Architects
WASHINGTON, D.C. (202) 686-8225 www.dcpsl.com

NO.	DESCRIPTION	NAME	DATE

P:\80250\Task 036 - New Jersey Avenue Road Diet Design\Design\Working Plans\New Jersey Avenue Road Diet Design\Task 036.dgn
 3/23/2022 9:11:13 AM

REG	STATE	PROJECT	SHEET NO.	TOTAL SHEETS
3	D.C.			

LEGEND:

- EXISTING TRAFFIC SIGNAL CONTROLLER
- EXISTING TRAFFIC SIGNAL COMMUNICATION CABINET
- EXISTING #16 STREETLIGHT POLE WITH LUMINAIRE
- EXISTING TWIN-20 STREETLIGHT POLE WITH LUMINAIRE
- EXISTING 28-FOOT PENDANT POST STREETLIGHT POLE WITH A TRANSFORMER BASE AND LUMINAIRE
- EXISTING AD-11 TRAFFIC SIGNAL POLE
- EXISTING 20-FOOT STEEL TRAFFIC SIGNAL POLE WITH A TRANSFORMER BASE
- EXISTING RECTANGULAR RAPID FLASHING BEACON (RRFB) POLE
- EXISTING LUMINAIRE AND SUPPORT ARM INDICATING DIRECTION OF LIGHT
- EXISTING WHEELCHAIR RAMP
- EXISTING TREE OR SHRUB
- EXISTING PLANTER
- EXISTING TRAFFIC SIGN AND/OR POST
- PROPOSED TRAFFIC SIGN AND/OR POST
- EXISTING BUS STOP SIGN AND POST
- EXISTING TRASH BIN
- EXISTING RECYCLE BIN
- EXISTING MAIL BOX
- EXISTING NEWSPAPER STAND
- EXISTING BIKE RACK
- PROPOSED FLEXIBLE DELINEATOR
- PROPOSED 18' X 8' CONCRETE BLOCK
- PROPOSED CONCRETE WHEELSTOP
- EXISTING ITEM TO BE REMOVED
- EXISTING POLICE CALLBOX
- EXISTING CATCH BASIN(S)
- EXISTING FIRE HYDRANT
- EXISTING METAL FENCE
- EXISTING LINE OF BUSHES OR HEDGEROW
- RIGHT OF WAY LINE

NOTE:
1. ALL PARKING SIGNS ARE ENLARGED FOR CLARITY

SN-02

D.C. DEPARTMENT OF TRANSPORTATION
TRANSPORTATION OPERATIONS ADMINISTRATION
DIVISION



TRAFFIC SAFETY AND ENGINEERING SUPPORT

NEW JERSEY AVENUE, N.W. (RHODE ISLAND AVENUE TO N STREET, N.W.)
BIKE LANE IMPROVEMENTS
SIGNING AND PAVEMENT MARKING PLAN

PROJECT ENG. _____ JWG	DESIGNED BY _____ JWG
CHECKED BY _____ JMW	DRAWN BY _____ SWL/JWG
PROJECT MGR. _____ JMW	
DIVISION CHIEF	
DATE _____	FILE _____
SHEET 3 OF 10	

Precision Systems, Inc.
Engineers, Planners and Architects
WASHINGTON, D.C. (202) 686-8225 www.dcpsl.com

NO.	DESCRIPTION	NAME	DATE

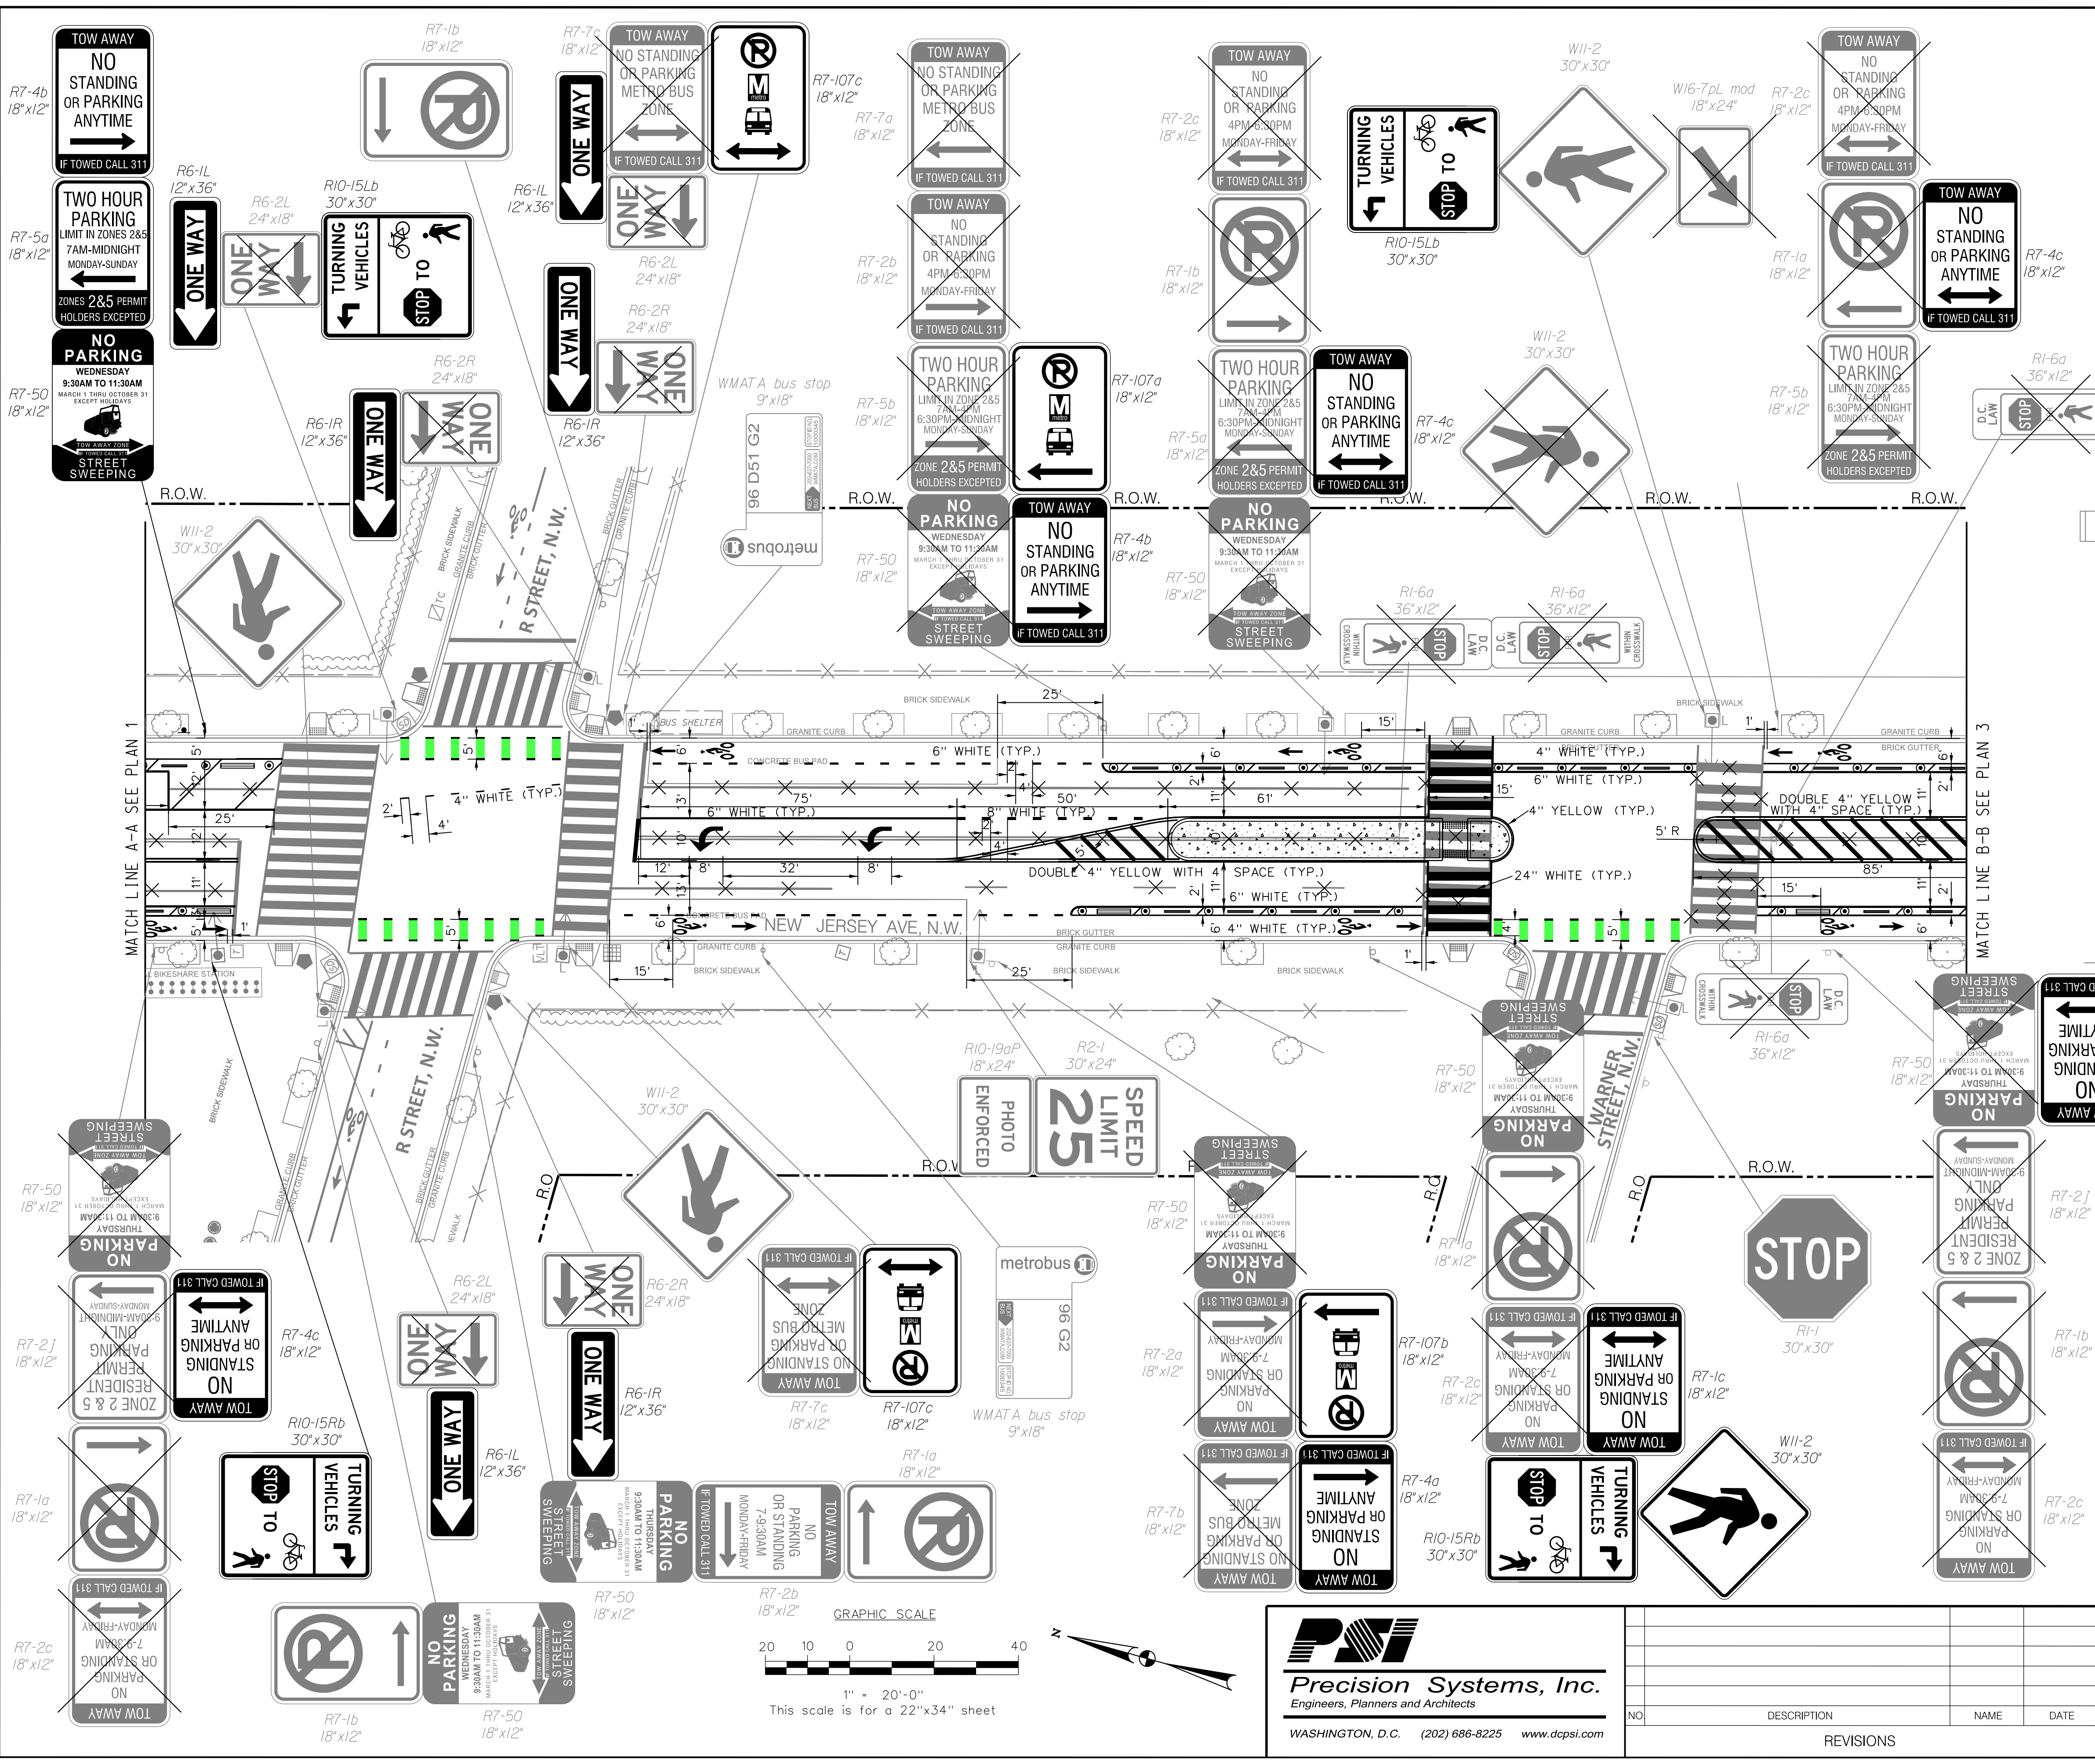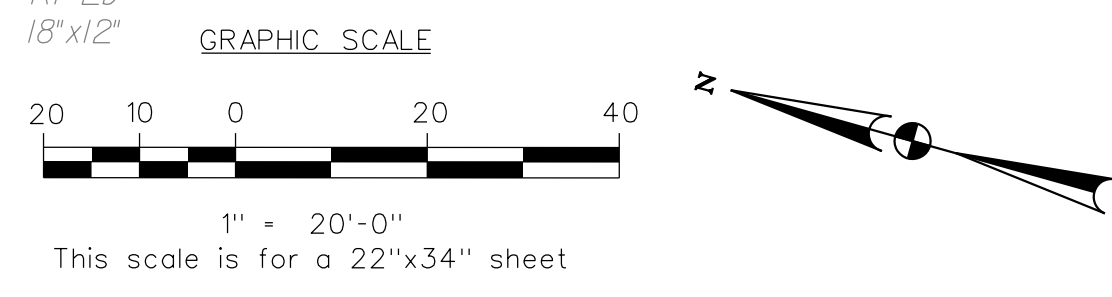

P:\80250\Task 036 - New Jersey Avenue Road Diet\Design\Government Working\Planes\p\PM-P002-80250-36.dgn
 3/23/2022 3:11:13 PM
 3PENTELSS

REG	STATE	PROJECT	SHEET NO.	TOTAL SHEETS
3	D.C.			

LEGEND:

- EXISTING TRAFFIC SIGNAL CONTROLLER
- EXISTING TRAFFIC SIGNAL COMMUNICATION CABINET
- EXISTING #16 STREETLIGHT POLE WITH LUMINAIRE
- EXISTING TWIN-20 STREETLIGHT POLE WITH LUMINAIRE
- EXISTING 28-FOOT PENDANT POST STREETLIGHT POLE WITH A TRANSFORMER BASE AND LUMINAIRE
- EXISTING AD-11 TRAFFIC SIGNAL POLE
- EXISTING 20-FOOT STEEL TRAFFIC SIGNAL POLE WITH A TRANSFORMER BASE
- EXISTING RECTANGULAR RAPID FLASHING BEACON (RRFB) POLE
- EXISTING LUMINAIRE AND SUPPORT ARM INDICATING DIRECTION OF LIGHT
- EXISTING WHEELCHAIR RAMP
- EXISTING TREE OR SHRUB
- EXISTING PLANTER
- EXISTING TRAFFIC SIGN AND/OR POST
- PROPOSED TRAFFIC SIGN AND/OR POST
- EXISTING BUS STOP SIGN AND POST
- EXISTING TRASH BIN
- EXISTING RECYCLE BIN
- EXISTING MAIL BOX
- EXISTING NEWSPAPER STAND
- EXISTING BIKE RACK
- PROPOSED FLEXIBLE DELINEATOR
- PROPOSED 18' X 8' CONCRETE BLOCK
- PROPOSED CONCRETE WHEELSTOP
- EXISTING ITEM TO BE REMOVED
- EXISTING POLICE CALLBOX
- EXISTING CATCH BASIN(S)
- EXISTING FIRE HYDRANT
- EXISTING METAL FENCE
- EXISTING LINE OF BUSHES OR HEDGEROW
- RIGHT OF WAY LINE

NOTE:
1. ALL PARKING SIGNS ARE ENLARGED FOR CLARITY

SN-03

D.C. DEPARTMENT OF TRANSPORTATION
TRANSPORTATION OPERATIONS ADMINISTRATION
DIVISION

TRAFFIC SAFETY AND ENGINEERING SUPPORT

NEW JERSEY AVENUE, N.W. (RHODE ISLAND AVENUE TO N STREET, N.W.)
BIKE LANE IMPROVEMENTS
SIGNING AND PAVEMENT MARKING PLAN



PROJECT ENG. _____ JWG
DESIGNED BY _____ JWG
CHECKED BY _____ JMW
DRAWN BY _____ SW/LJG
PROJECT MGR. _____ JMW

DIVISION CHIEF

DATE _____
FILE _____
SHEET 4 OF 10

Precision Systems, Inc.
Engineers, Planners and Architects
WASHINGTON, D.C. (202) 686-8225 www.dcpsl.com

NO.	DESCRIPTION	NAME	DATE

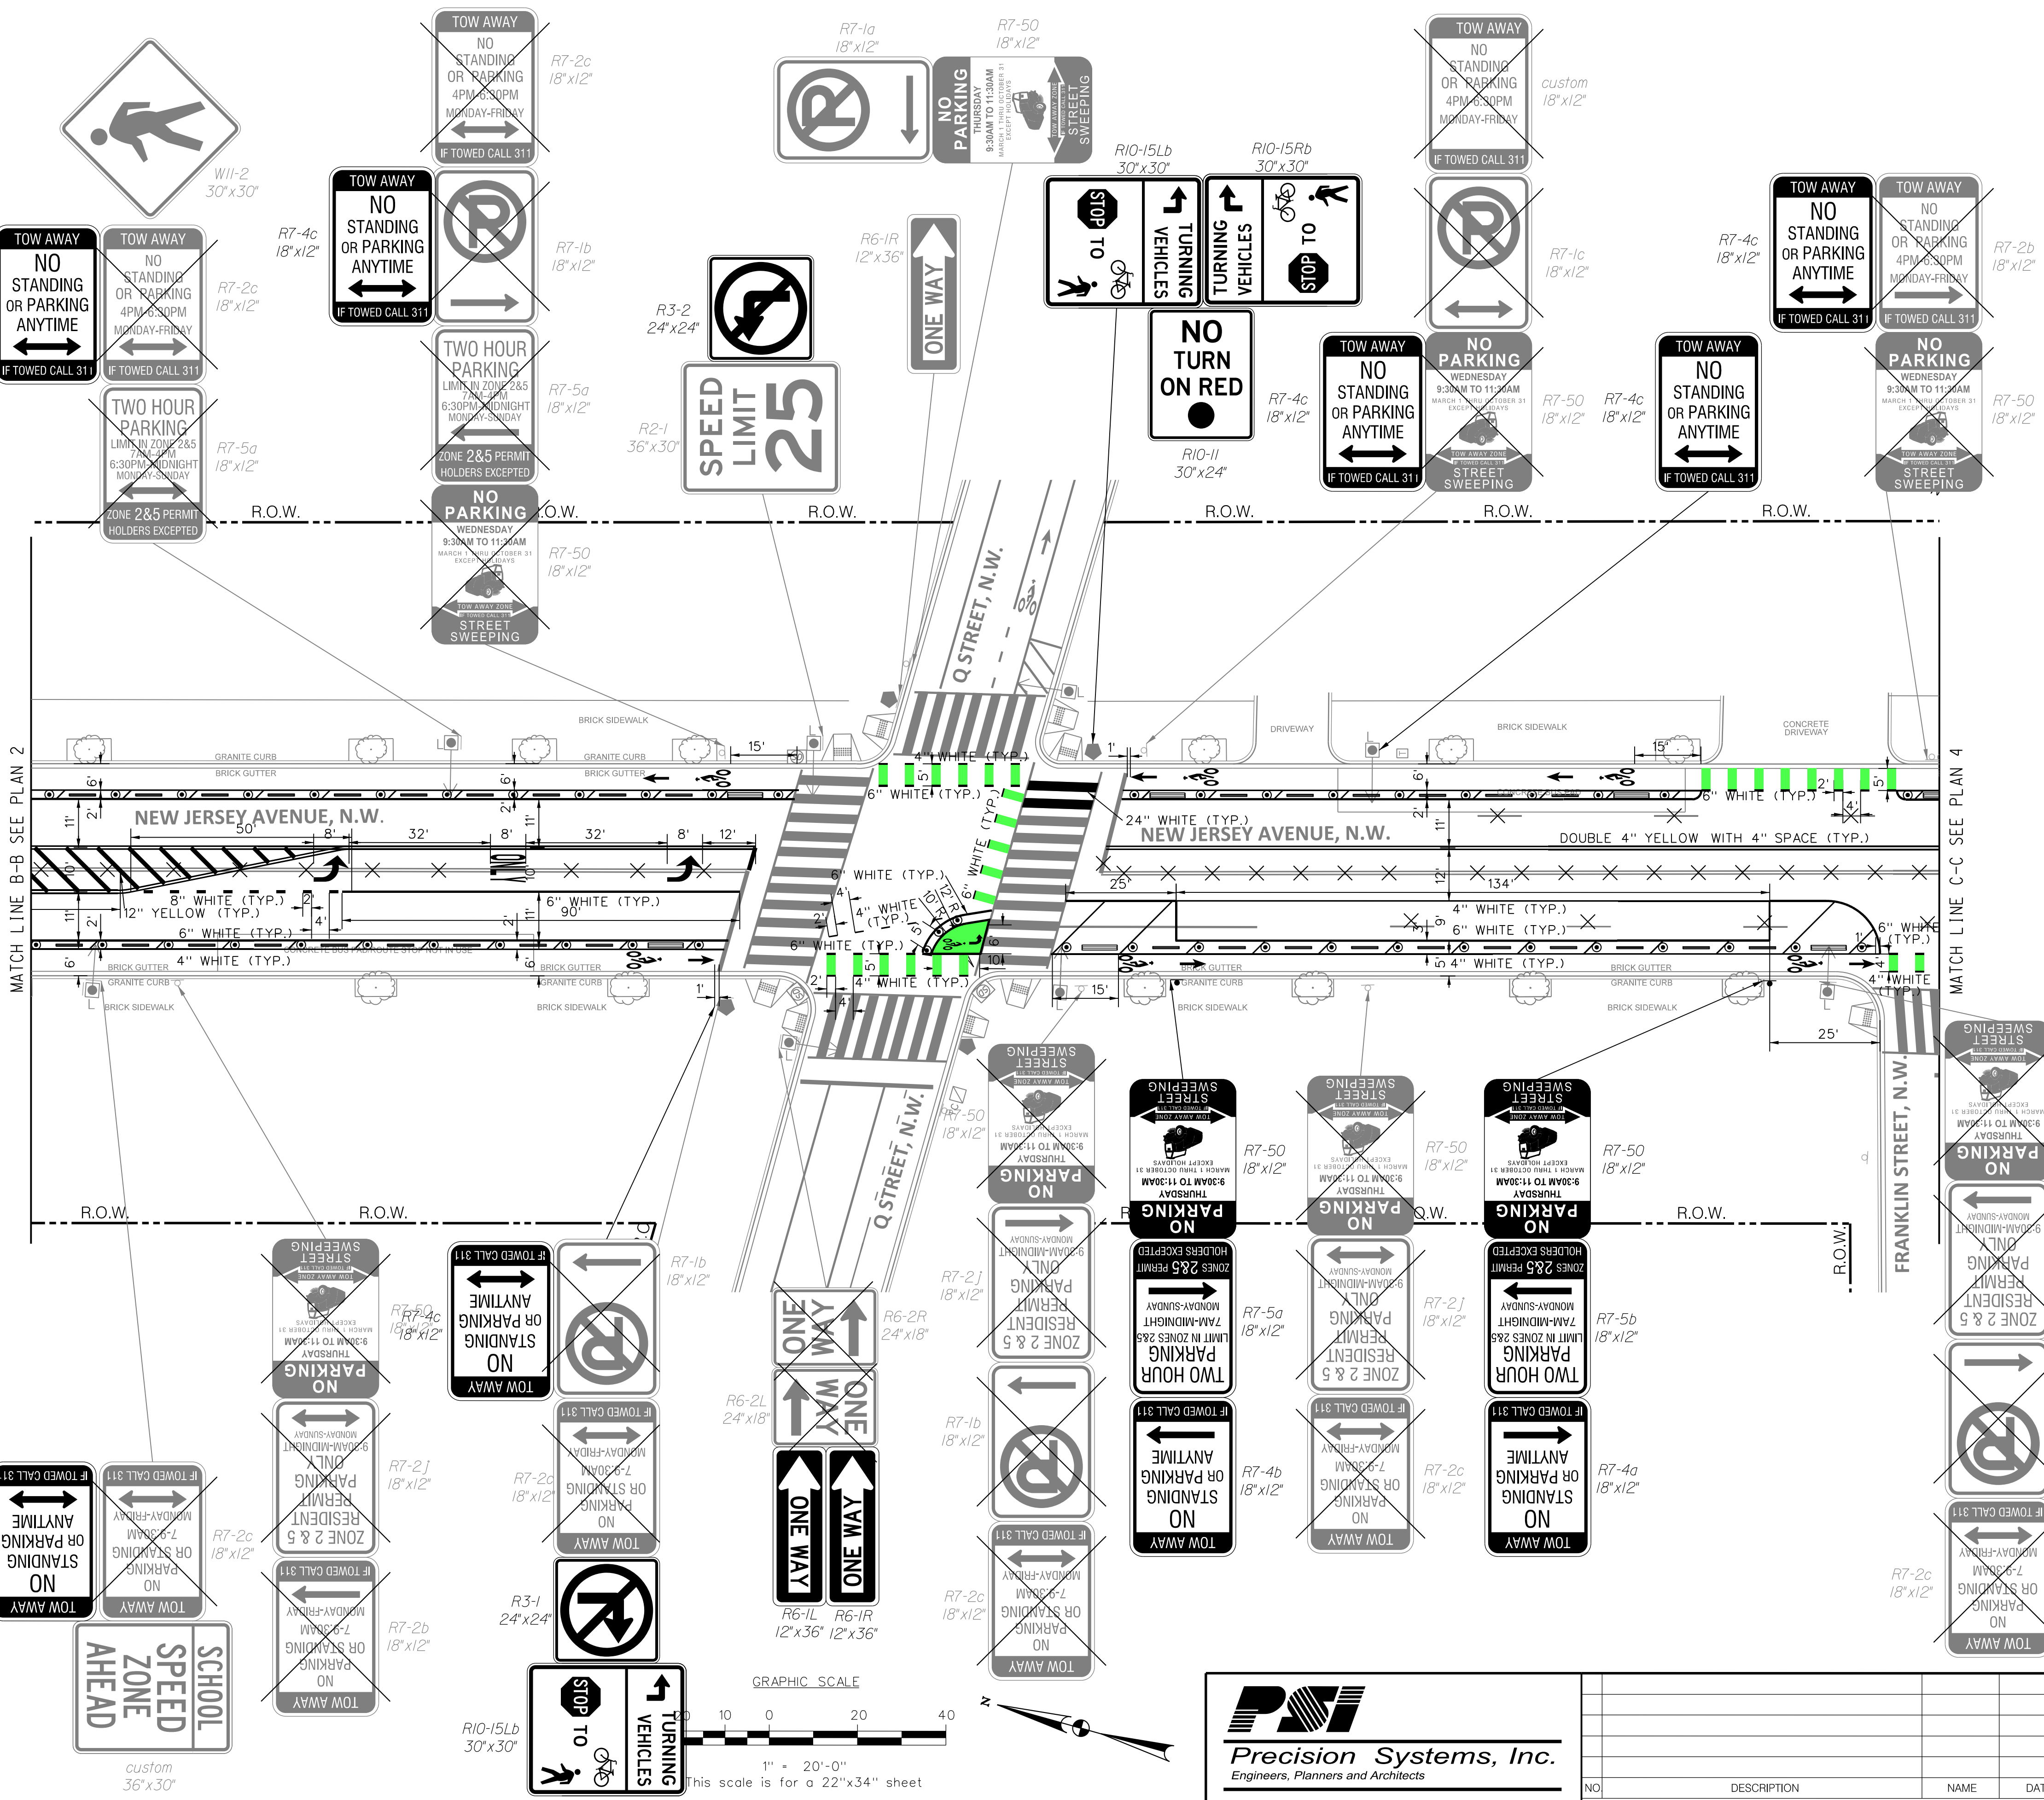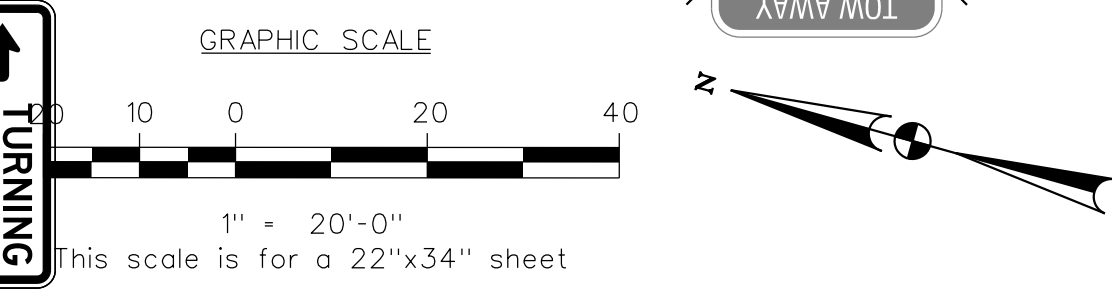



P:\80250\Task 036 - New Jersey Avenue Road Diet Design\Design\Government Working\Planes\NJP\PM-P003-80250-36.dgn
 3/23/2022 9:11:13 AM
 3PENBELS

REG	STATE	PROJECT	SHEET NO.	TOTAL SHEETS
3	D.C.			

LEGEND:

- EXISTING TRAFFIC SIGNAL CONTROLLER
- EXISTING TRAFFIC SIGNAL COMMUNICATION CABINET
- EXISTING #16 STREETLIGHT POLE WITH LUMINAIRE
- EXISTING TWIN-20 STREETLIGHT POLE WITH LUMINAIRE
- EXISTING 28-FOOT PENDANT POST STREETLIGHT POLE WITH A TRANSFORMER BASE AND LUMINAIRE
- EXISTING AD-11 TRAFFIC SIGNAL POLE
- EXISTING 20-FOOT STEEL TRAFFIC SIGNAL POLE WITH A TRANSFORMER BASE
- EXISTING RECTANGULAR RAPID FLASHING BEACON (RRFB) POLE
- EXISTING LUMINAIRE AND SUPPORT ARM INDICATING DIRECTION OF LIGHT
- EXISTING WHEELCHAIR RAMP
- EXISTING TREE OR SHRUB
- EXISTING PLANTER
- EXISTING TRAFFIC SIGN AND/OR POST
- PROPOSED TRAFFIC SIGN AND/OR POST
- EXISTING BUS STOP SIGN AND POST
- EXISTING TRASH BIN
- EXISTING RECYCLE BIN
- EXISTING MAIL BOX
- EXISTING NEWSPAPER STAND
- EXISTING BIKE RACK
- PROPOSED FLEXIBLE DELINEATOR
- PROPOSED 18' X 8' CONCRETE BLOCK
- PROPOSED CONCRETE WHEELSTOP
- EXISTING ITEM TO BE REMOVED
- EXISTING POLICE CALLBOX
- EXISTING CATCH BASIN(S)
- EXISTING FIRE HYDRANT
- EXISTING METAL FENCE
- EXISTING LINE OF BUSHES OR HEDGEROW
- RIGHT OF WAY LINE

NOTE:
1. ALL PARKING SIGNS ARE ENLARGED FOR CLARITY

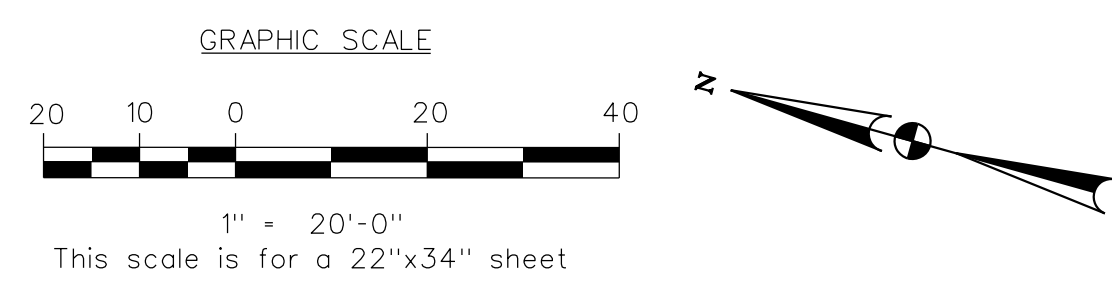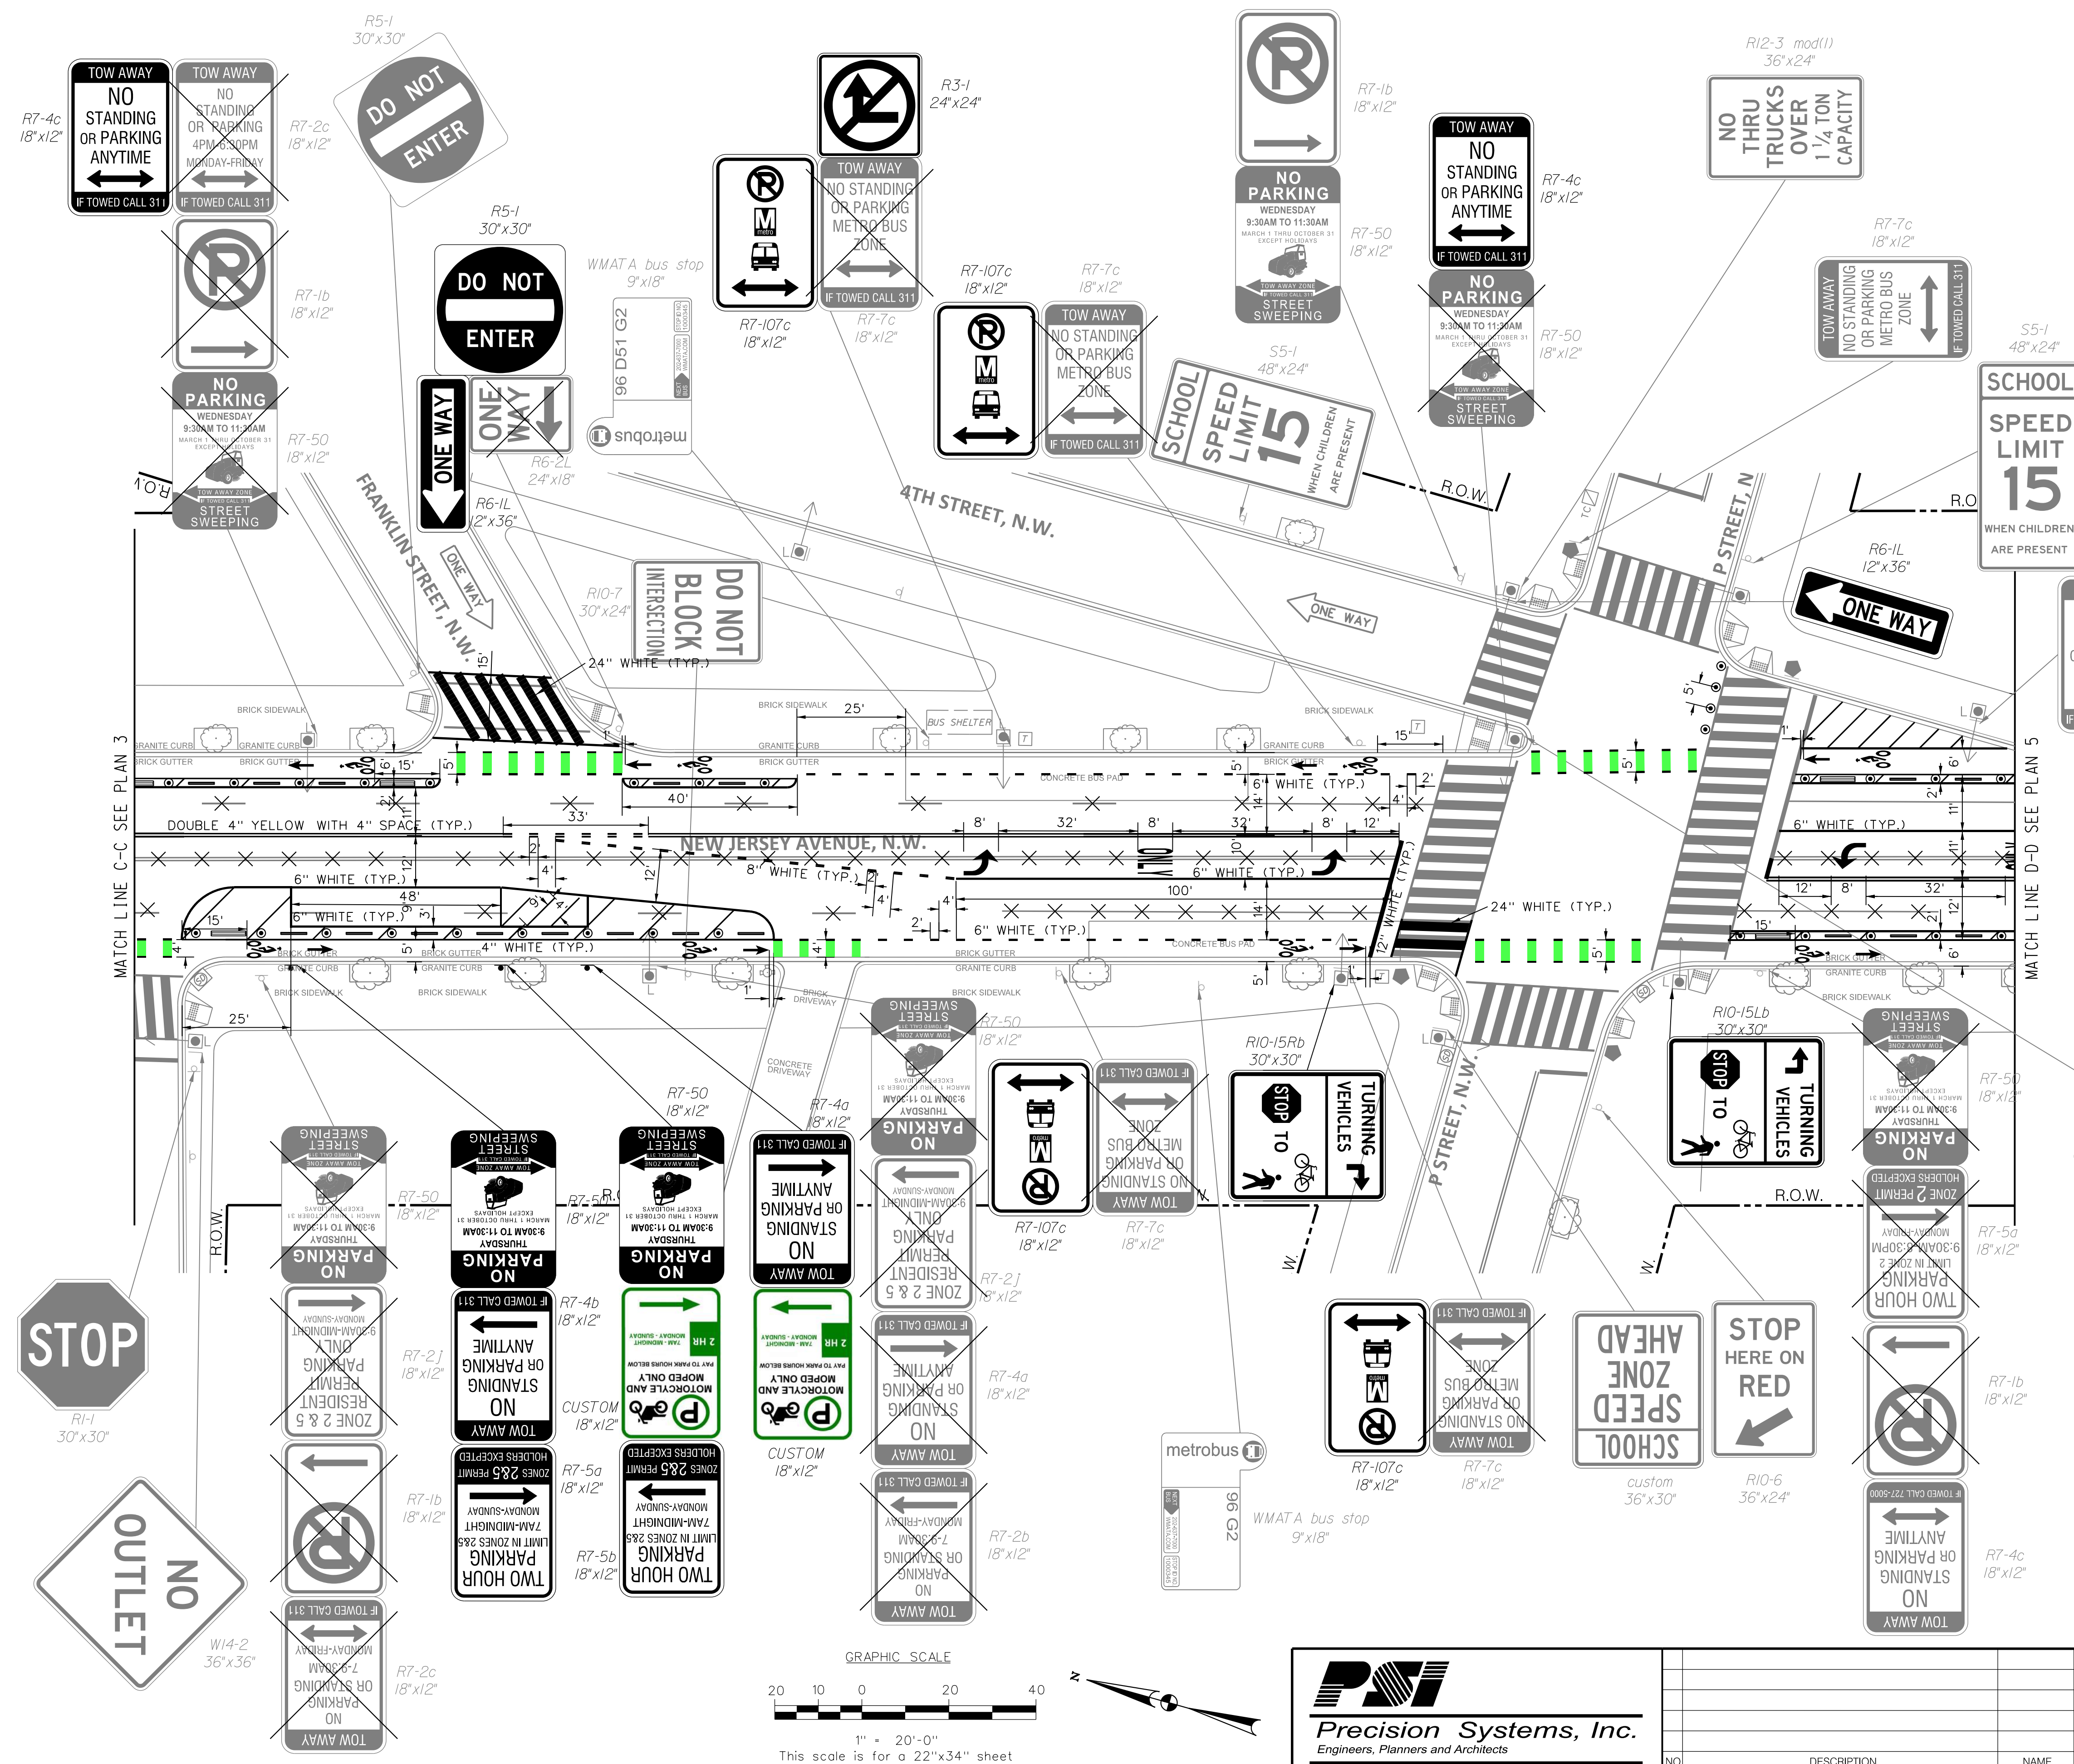

PSI
Precision Systems, Inc.
Engineers, Planners and Architects
WASHINGTON, D.C. (202) 886-8225 www.dcpai.com

NO.	DESCRIPTION	NAME	DATE

D.C. DEPARTMENT OF TRANSPORTATION
TRANSPORTATION OPERATIONS ADMINISTRATION
DIVISION

TRAFFIC SAFETY AND ENGINEERING SUPPORT

NEW JERSEY AVENUE, N.W. (RHODE ISLAND AVENUE TO N STREET, N.W.)
BIKE LANE IMPROVEMENTS
SIGNING AND PAVEMENT MARKING PLAN

PROJECT ENG. _____ JVG
DESIGNED BY _____ JVG
CHECKED BY _____ JMW
DRAWN BY _____ SKW/JG
PROJECT MGR. _____ JMW

DIVISION CHIEF

DATE _____
FILE _____
SHEET 5 OF 10

P:\80250\Task 036 - New Jersey Avenue Road Diet Design\Design\PM-P004-80250-36.dgn
 3/23/2022 3:41:13 PM

SN-04

REG	STATE	PROJECT	SHEET NO.	TOTAL SHEETS
3	D.C.			

LEGEND:

- EXISTING TRAFFIC SIGNAL CONTROLLER
- EXISTING TRAFFIC SIGNAL COMMUNICATION CABINET
- EXISTING #16 STREETLIGHT POLE WITH LUMINAIRE
- EXISTING TWIN-20 STREETLIGHT POLE WITH LUMINAIRE
- EXISTING 28-FOOT PENDANT POST STREETLIGHT POLE WITH A TRANSFORMER BASE AND LUMINAIRE
- EXISTING AD-11 TRAFFIC SIGNAL POLE
- EXISTING 20-FOOT STEEL TRAFFIC SIGNAL POLE WITH A TRANSFORMER BASE
- EXISTING RECTANGULAR RAPID FLASHING BEACON (RRFB) POLE
- EXISTING LUMINAIRE AND SUPPORT ARM INDICATING DIRECTION OF LIGHT
- EXISTING WHEELCHAIR RAMP
- EXISTING TREE OR SHRUB
- EXISTING PLANTER
- EXISTING TRAFFIC SIGN AND/OR POST
- PROPOSED TRAFFIC SIGN AND/OR POST
- EXISTING BUS STOP SIGN AND POST
- EXISTING TRASH BIN
- EXISTING RECYCLE BIN
- EXISTING MAIL BOX
- EXISTING NEWSPAPER STAND
- EXISTING BIKE RACK
- PROPOSED FLEXIBLE DELINEATOR
- PROPOSED 18' X 8' CONCRETE BLOCK
- PROPOSED CONCRETE WHEELSTOP
- EXISTING ITEM TO BE REMOVED
- EXISTING POLICE CALLBOX
- EXISTING CATCH BASIN(S)
- EXISTING FIRE HYDRANT
- EXISTING METAL FENCE
- EXISTING LINE OF BUSHES OR HEDGEROW
- RIGHT OF WAY LINE

NOTE:
1. ALL PARKING SIGNS ARE ENLARGED FOR CLARITY

SN-05


D.C. DEPARTMENT OF TRANSPORTATION
TRANSPORTATION OPERATIONS ADMINISTRATION
DIVISION

TRAFFIC SAFETY AND ENGINEERING SUPPORT


NEW JERSEY AVENUE, N.W. (RHODE ISLAND AVENUE TO N STREET, N.W.)
BIKE LANE IMPROVEMENTS
SIGNING AND PAVEMENT MARKING PLAN

PROJECT ENG. _____ JWG
DESIGNED BY _____ JWG
CHECKED BY _____ JMW
DRAWN BY _____ SW/JLG
PROJECT MGR. _____ JMW
DIVISION CHIEF _____
DATE _____
FILE _____
SHEET 6 OF 10

Precision Systems, Inc.
Engineers, Planners and Architects
WASHINGTON, D.C. (202) 686-8225 www.dcpsl.com

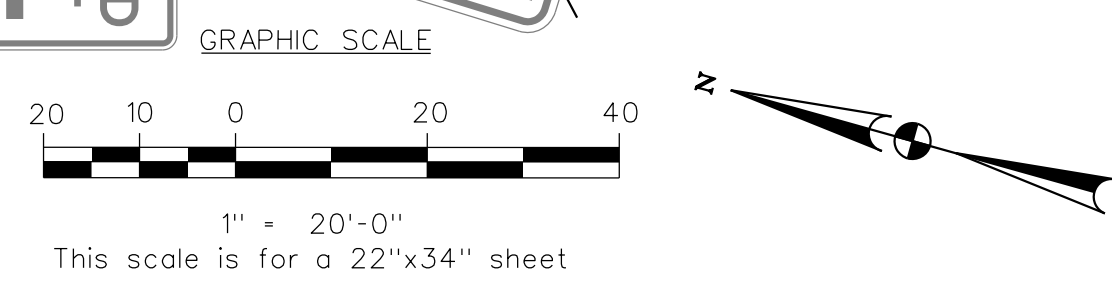

NO.	DESCRIPTION	NAME	DATE

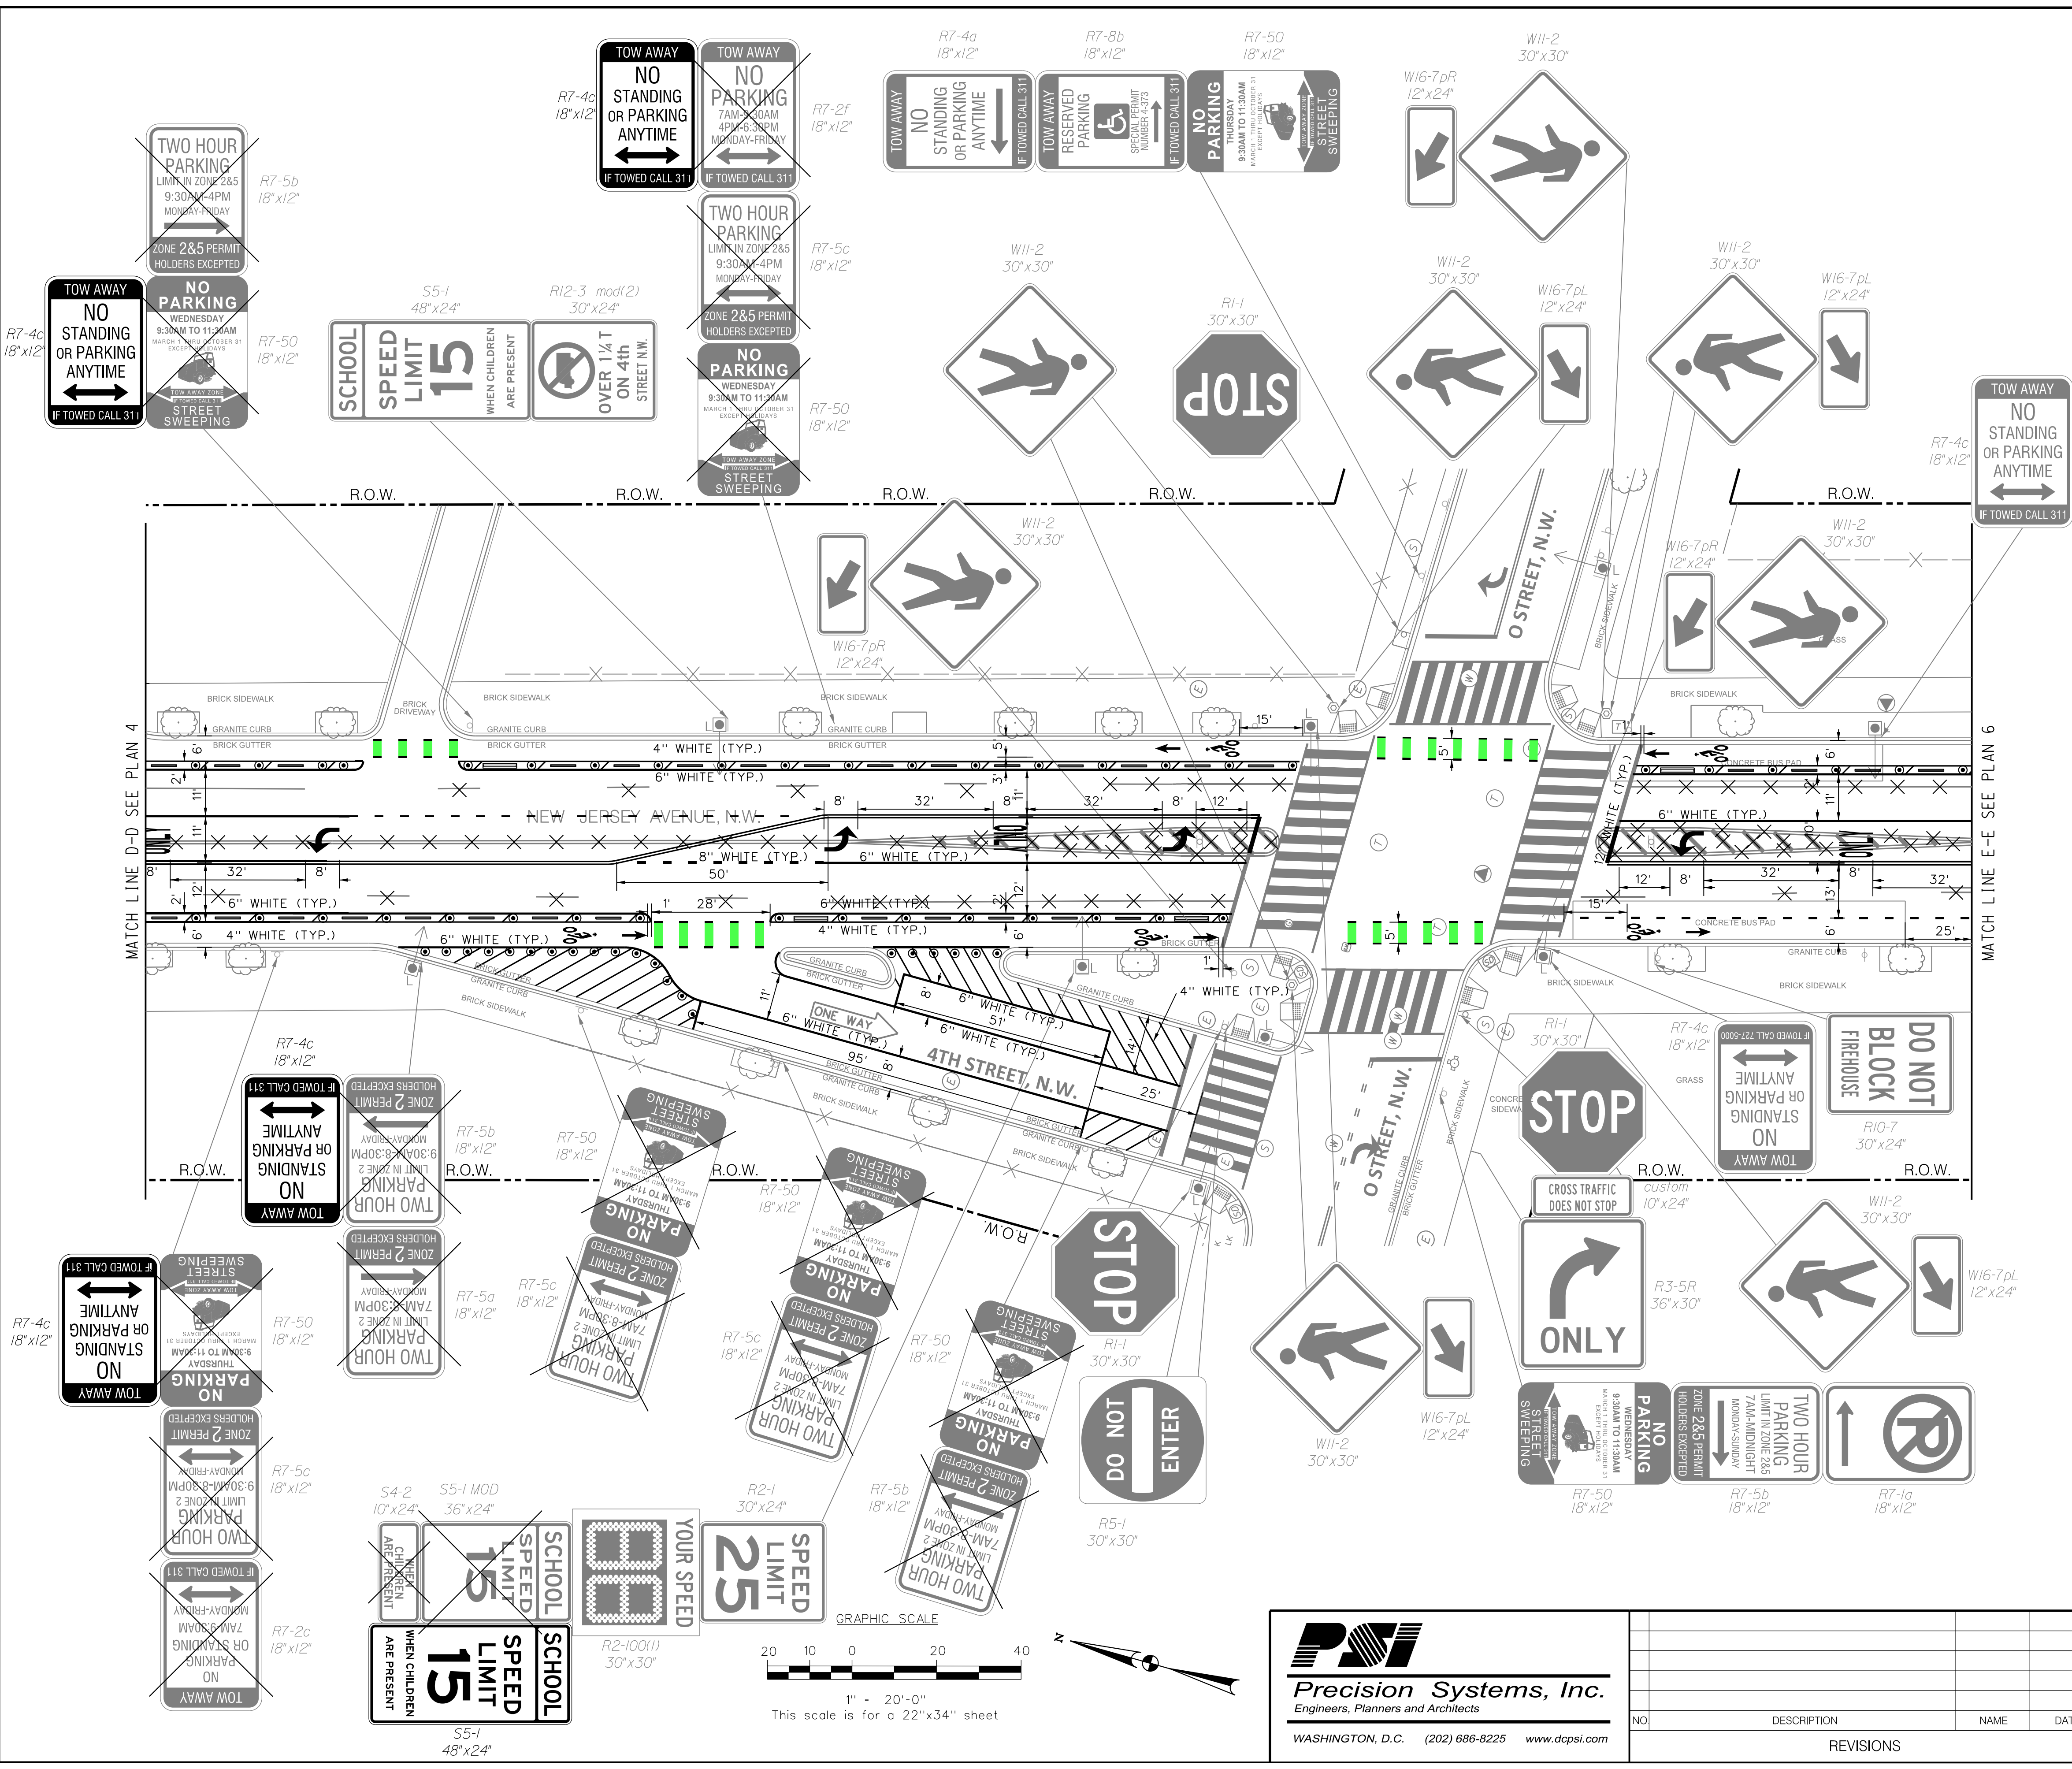



P:\80250\Task 036 - New Jersey Avenue Road Diet Design\Design\Government Working Plans\New Jersey Avenue Road Diet Design\Task 036.dgn
 3/23/2022
 SPL DRY \$

REG	STATE	PROJECT	SHEET NO.	TOTAL SHEETS
3	D.C.			

LEGEND:

- EXISTING TRAFFIC SIGNAL CONTROLLER
- EXISTING TRAFFIC SIGNAL COMMUNICATION CABINET
- EXISTING #16 STREETLIGHT POLE WITH LUMINAIRE
- EXISTING TWIN-20 STREETLIGHT POLE WITH LUMINAIRE
- EXISTING 28-FOOT PENDANT POST STREETLIGHT POLE WITH A TRANSFORMER BASE AND LUMINAIRE
- EXISTING AD-11 TRAFFIC SIGNAL POLE
- EXISTING 20-FOOT STEEL TRAFFIC SIGNAL POLE WITH A TRANSFORMER BASE
- EXISTING RECTANGULAR RAPID FLASHING BEACON (RRFB) POLE
- EXISTING LUMINAIRE AND SUPPORT ARM INDICATING DIRECTION OF LIGHT
- EXISTING WHEELCHAIR RAMP
- EXISTING TREE OR SHRUB
- EXISTING PLANTER
- EXISTING TRAFFIC SIGN AND/OR POST
- PROPOSED TRAFFIC SIGN AND/OR POST
- EXISTING BUS STOP SIGN AND POST
- EXISTING TRASH BIN
- EXISTING RECYCLE BIN
- EXISTING MAIL BOX
- EXISTING NEWSPAPER STAND
- EXISTING BIKE RACK
- PROPOSED FLEXIBLE DELINEATOR
- PROPOSED 18' X 8' CONCRETE BLOCK
- PROPOSED CONCRETE WHEELSTOP
- EXISTING ITEM TO BE REMOVED
- EXISTING POLICE CALLBOX
- EXISTING CATCH BASIN(S)
- EXISTING FIRE HYDRANT
- EXISTING METAL FENCE
- EXISTING LINE OF BUSHES OR HEDGEROW
- RIGHT OF WAY LINE

NOTE:
1. ALL PARKING SIGNS ARE ENLARGED FOR CLARITY

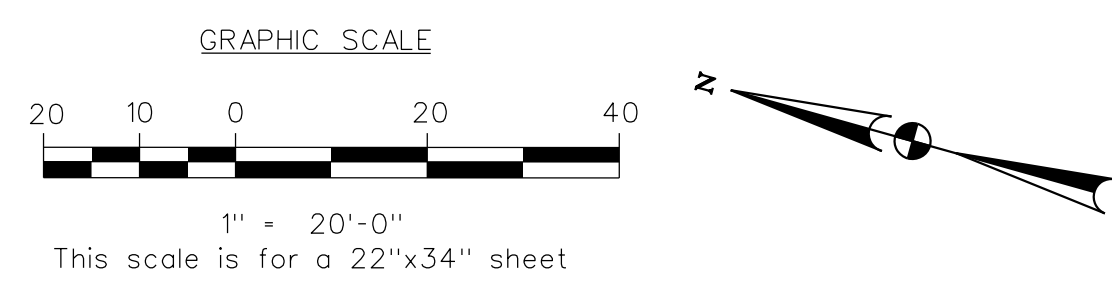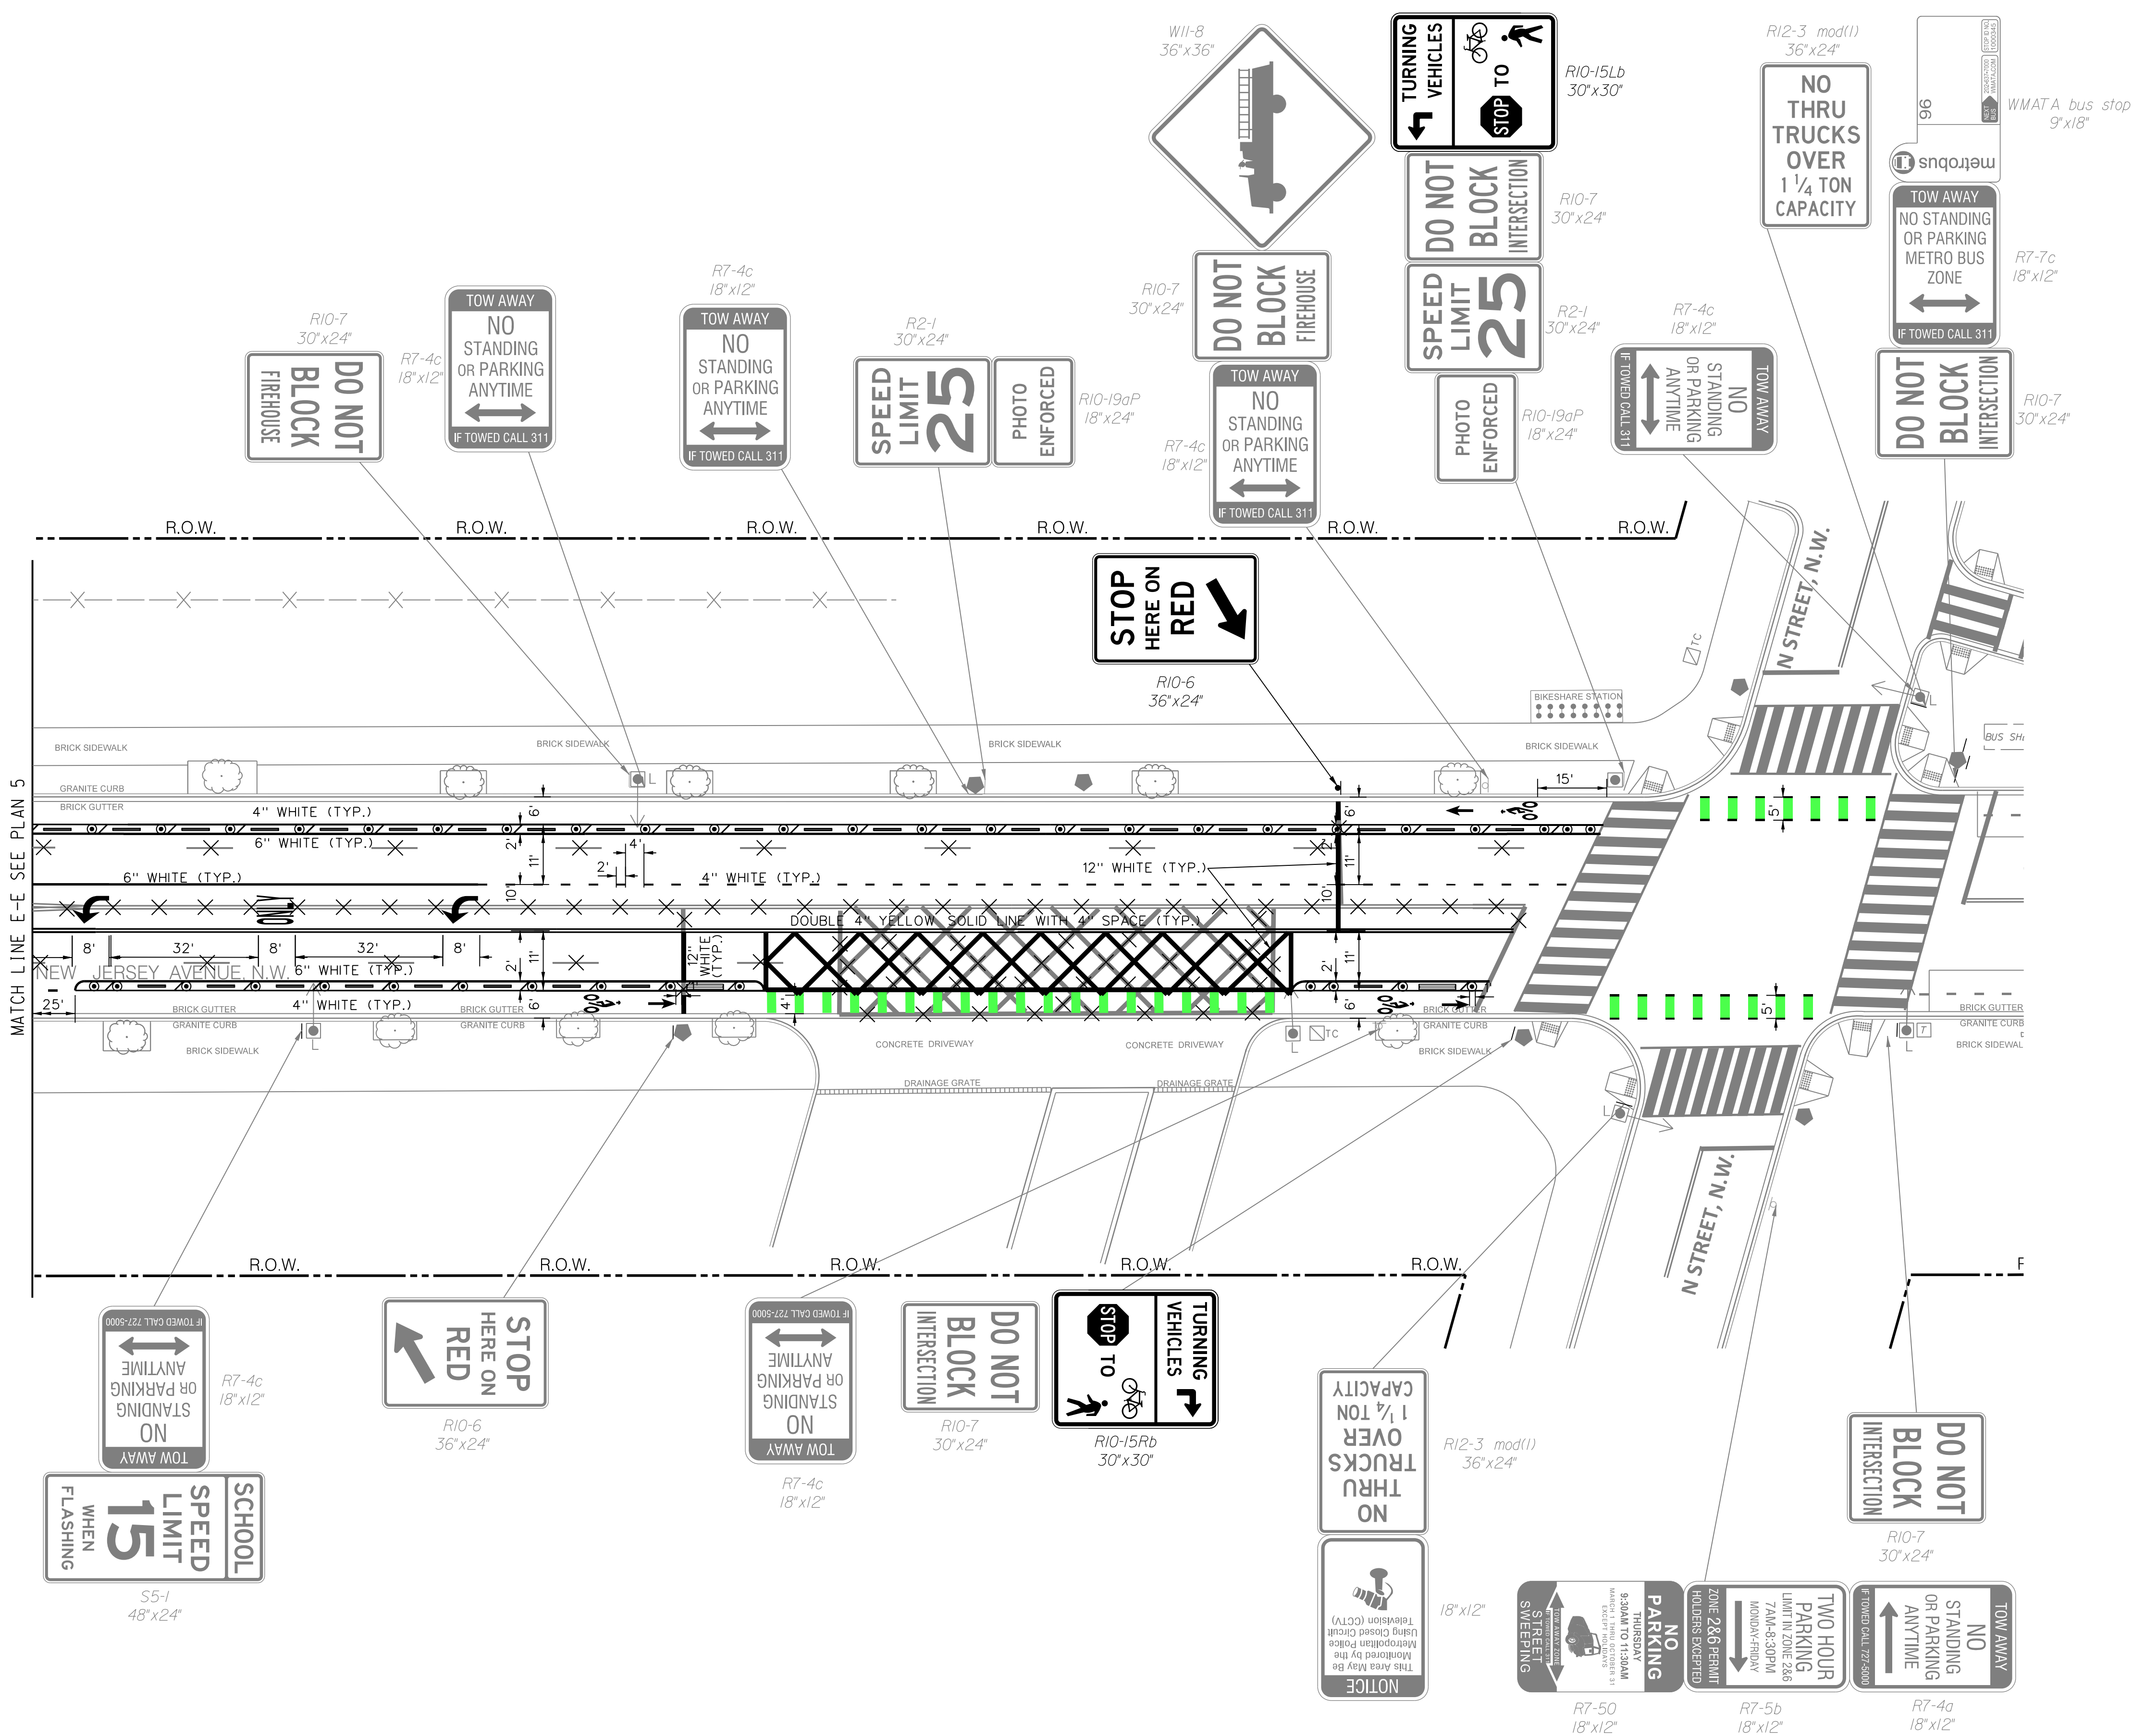

PSI
Precision Systems, Inc.
Engineers, Planners and Architects
WASHINGTON, D.C. (202) 686-8225 www.dpsi.com

NO.	DESCRIPTION	NAME	DATE

SN-06

**D.C. DEPARTMENT OF TRANSPORTATION
TRANSPORTATION OPERATIONS ADMINISTRATION
DIVISION**

TRAFFIC SAFETY AND ENGINEERING SUPPORT

NEW JERSEY AVENUE, N.W. (RHODE ISLAND AVENUE TO N STREET, N.W.)
BIKE LANE IMPROVEMENTS
SIGNING AND PAVEMENT MARKING PLAN


PROJECT ENG. _____ JWG	DIVISION CHIEF
DESIGNED BY _____ JWG	
DRAWN BY _____ SW/JLG	
PROJECT MGR. _____ JWW	
DATE _____	
FILE _____	
SHEET 7 OF 10	

P:\80250\Task 036 - New Jersey Avenue Road Diet Design\Design\Government Working Plans\New Jersey Avenue Road Diet Design\Task 036.dgn
 3/23/2022
 JPL/DRV/SJ


REG	STATE	PROJECT	SHEET NO.	TOTAL SHEETS
3	D.C.			

NOTE:
1. ALL EXISTING
NEW JERSEY


**TYPICAL BIKE BUFFER AND CONFLICT ZONE
PAVEMENT MARKING DETAIL**

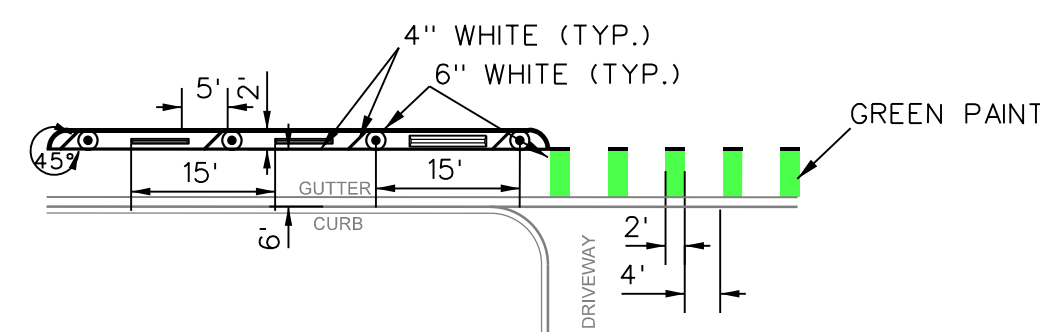

**TYPICAL TURN LANE DESIGNATION
PAVEMENT MARKING DETAIL**

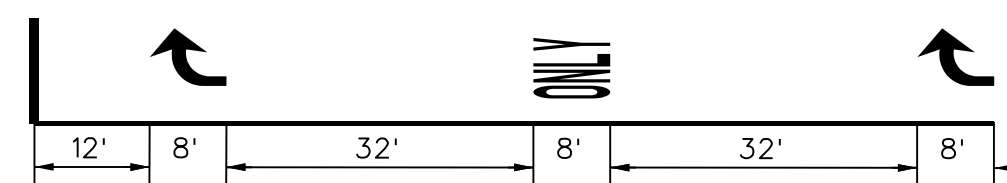

**TYPICAL TURN LANE DESIGNATION
PAVEMENT MARKING DETAIL**

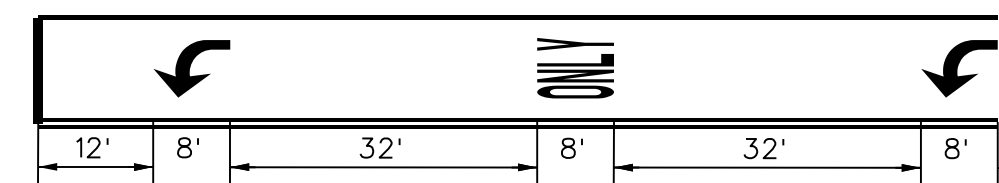

DETAILS OF BICYCLE SYMBOLS AND SIGNS

ISSUED: 8/2015
REVISION: APPROVAL: *Adil Raj* PROJECT MANAGER
APPROVED: *Muhammed Khalid* CHIEF ENGINEER

DISTRICT OF COLUMBIA
DEPARTMENT OF TRANSPORTATION
DWG. NO. 605.19

**BICYCLE TREATMENT AT INTERSECTION
DETAIL A & B**

ISSUED: 8/2015
REVISION: APPROVAL: *Adil Raj* PROJECT MANAGER
APPROVED: *Muhammed Khalid* CHIEF ENGINEER

DISTRICT OF COLUMBIA
DEPARTMENT OF TRANSPORTATION
DWG. NO. 605.08

TYPICAL PAVEMENT MARKING APPLICATIONS AND INTERSECTION SIGNING

ISSUED: 8/2015
REVISION: APPROVAL: *Adil Raj* PROJECT MANAGER
APPROVED: *Muhammed Khalid* CHIEF ENGINEER

DISTRICT OF COLUMBIA
DEPARTMENT OF TRANSPORTATION
DWG. NO. 612.05

F:\80250\Task 036 - New Jersey Avenue Road Diet Design\Design\PM-P007-80250-36.dgn 3/23/2022 3:11:13 PM

SN-07

D.C. DEPARTMENT OF TRANSPORTATION
TRANSPORTATION OPERATIONS ADMINISTRATION
DIVISION

TRAFFIC SAFETY AND ENGINEERING SUPPORT

NEW JERSEY AVENUE, N.W. (RHODE ISLAND AVENUE TO N STREET, N.W.)
BIKE LANE IMPROVEMENTS
PAVEMENT MARKING DETAILS

PROJECT ENG. JWG
DESIGNED BY JWG
CHECKED BY JWG
DRAWN BY SW/JWG
PROJECT MGR. JWG

DIVISION CHIEF

DATE
FILE
SHEET 8 OF 10

Precision Systems, Inc.
Engineers, Planners and Architects
WASHINGTON, D.C. (202) 686-8225 www.dcpsl.com

NO.	DESCRIPTION	NAME	DATE

REG	STATE	PROJECT	SHEET NO.	TOTAL SHEETS
3	D.C.			




R7-4a
18"x12"
(Quantity: 05)




R7-4b
18"x12"
(Quantity: 04)




R7-4c
18"x12"
(Quantity: 19)

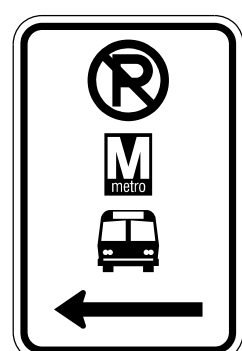

R7-107a
18"x12"
(Quantity: 02)

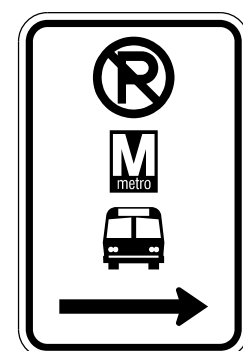


R7-107b
18"x12"
(Quantity: 03)

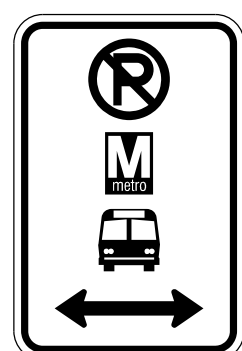


R7-107c
18"x12"
(Quantity: 08)




R7-50
18"x12"
(Quantity: 04)

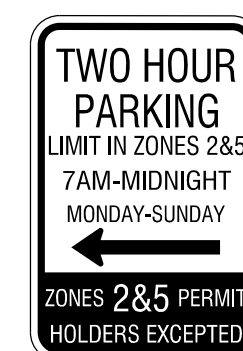


R7-5a
18"x12"
(Quantity: 03)

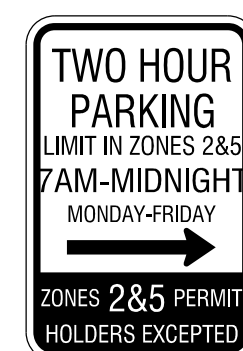

R7-5b
18"x12"
(Quantity: 03)

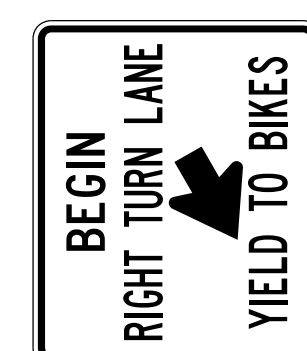


R4-4
30"x36"
(Quantity: 01)

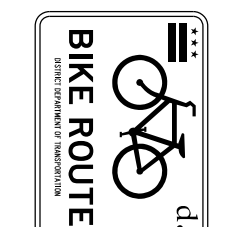

D11-1 MOD
18"x24"
(Quantity: 01)




R10-6
36"x24"
(Quantity: 01)

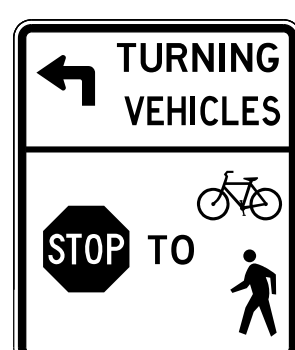

R10-15Lb
30"x30"
(Quantity: 04)




R10-15Rb
30"x30"
(Quantity: 07)

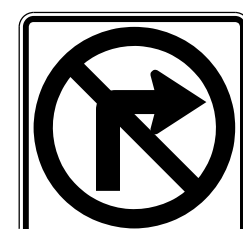

R3-1
24"x24"
(Quantity: 02)



R3-2
24"x24"
(Quantity: 01)

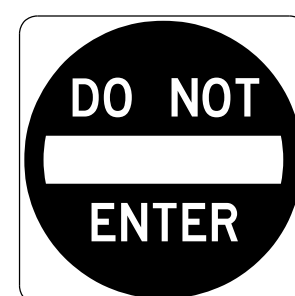

R5-1
30"x30"
(Quantity: 01)



S5-1
48"x24"
(Quantity: 01)



R6-1L
12"x36"
(Quantity: 05)




R6-1R
12"x36"
(Quantity: 04)



CUSTOM
18"x12"
(Quantity: 01)



CUSTOM
18"x12"
(Quantity: 01)

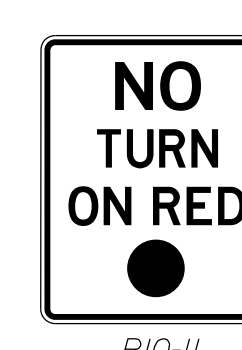

R10-11
30"x24"
(Quantity: 04)



W11-2
30"x30"
(Quantity: 01)

F:\80250\Task 036 - New Jersey Avenue Road Diet Design\Design\Planets\PM-P008-80250-36.dgn 3/23/2022 3:11:18 PM

SN-08

D.C. DEPARTMENT OF TRANSPORTATION
TRANSPORTATION OPERATIONS ADMINISTRATION
DIVISION

TRAFFIC SAFETY AND ENGINEERING SUPPORT

NEW JERSEY AVENUE, N.W. (RHODE ISLAND AVENUE TO N STREET, N.W.)
BIKE LANE IMPROVEMENTS
SIGN SCHEDULE

PROJECT ENG. JLG
DESIGNED BY JLG
CHECKED BY JMW
DRAWN BY SW/JLG
PROJECT MGR. JMW

DIVISION CHIEF

DATE
FILE
SHEET 9 OF 10

PSI
Precision Systems, Inc.
Engineers, Planners and Architects
WASHINGTON, D.C. (202) 686-8225 www.dcpsl.com

NO.	DESCRIPTION	NAME	DATE


REVISIONS

REG	STATE	PROJECT	SHEET NO.	TOTAL SHEETS
3	D.C.			


Curve #	R	Δ	T	L	C	E
1	5	180° 43'12"		15.71	10	
2	5	180° 43'12"		15.71	10	

LEGEND:

- EXISTING TRAFFIC SIGNAL CONTROLLER
- EXISTING TRAFFIC SIGNAL COMMUNICATION CABINET
- EXISTING #16 STREETLIGHT POLE WITH LUMINAIRE
- EXISTING TWIN-20 STREETLIGHT POLE WITH LUMINAIRE
- EXISTING 28-FOOT PENDANT POST STREETLIGHT POLE WITH A TRANSFORMER BASE AND LUMINAIRE
- EXISTING AD-11 TRAFFIC SIGNAL POLE
- EXISTING 20-FOOT STEEL TRAFFIC SIGNAL POLE WITH A TRANSFORMER BASE
- EXISTING RECTANGULAR RAPID FLASHING BEACON (RRFB) POLE
- EXISTING LUMINAIRE AND SUPPORT ARM INDICATING DIRECTION OF LIGHT
- EXISTING WHEELCHAIR RAMP
- EXISTING TREE OR SHRUB
- EXISTING PLANTER
- EXISTING TRAFFIC SIGN AND/OR POST
- PROPOSED TRAFFIC SIGN AND/OR POST
- EXISTING BUS STOP SIGN AND POST
- EXISTING TRASH BIN
- EXISTING RECYCLE BIN
- EXISTING MAIL BOX
- EXISTING NEWSPAPER STAND
- EXISTING BIKE RACK
- PROPOSED FLEXIBLE DELINEATOR
- EXISTING ITEM TO BE REMOVED
- EXISTING POLICE CALLBOX
- EXISTING CATCH BASIN(S)
- EXISTING FIRE HYDRANT
- EXISTING METAL FENCE
- EXISTING LINE OF BUSHES OR HEDGEROW
- RIGHT OF WAY LINE
- PROPOSED CONCRETE MEDIAN

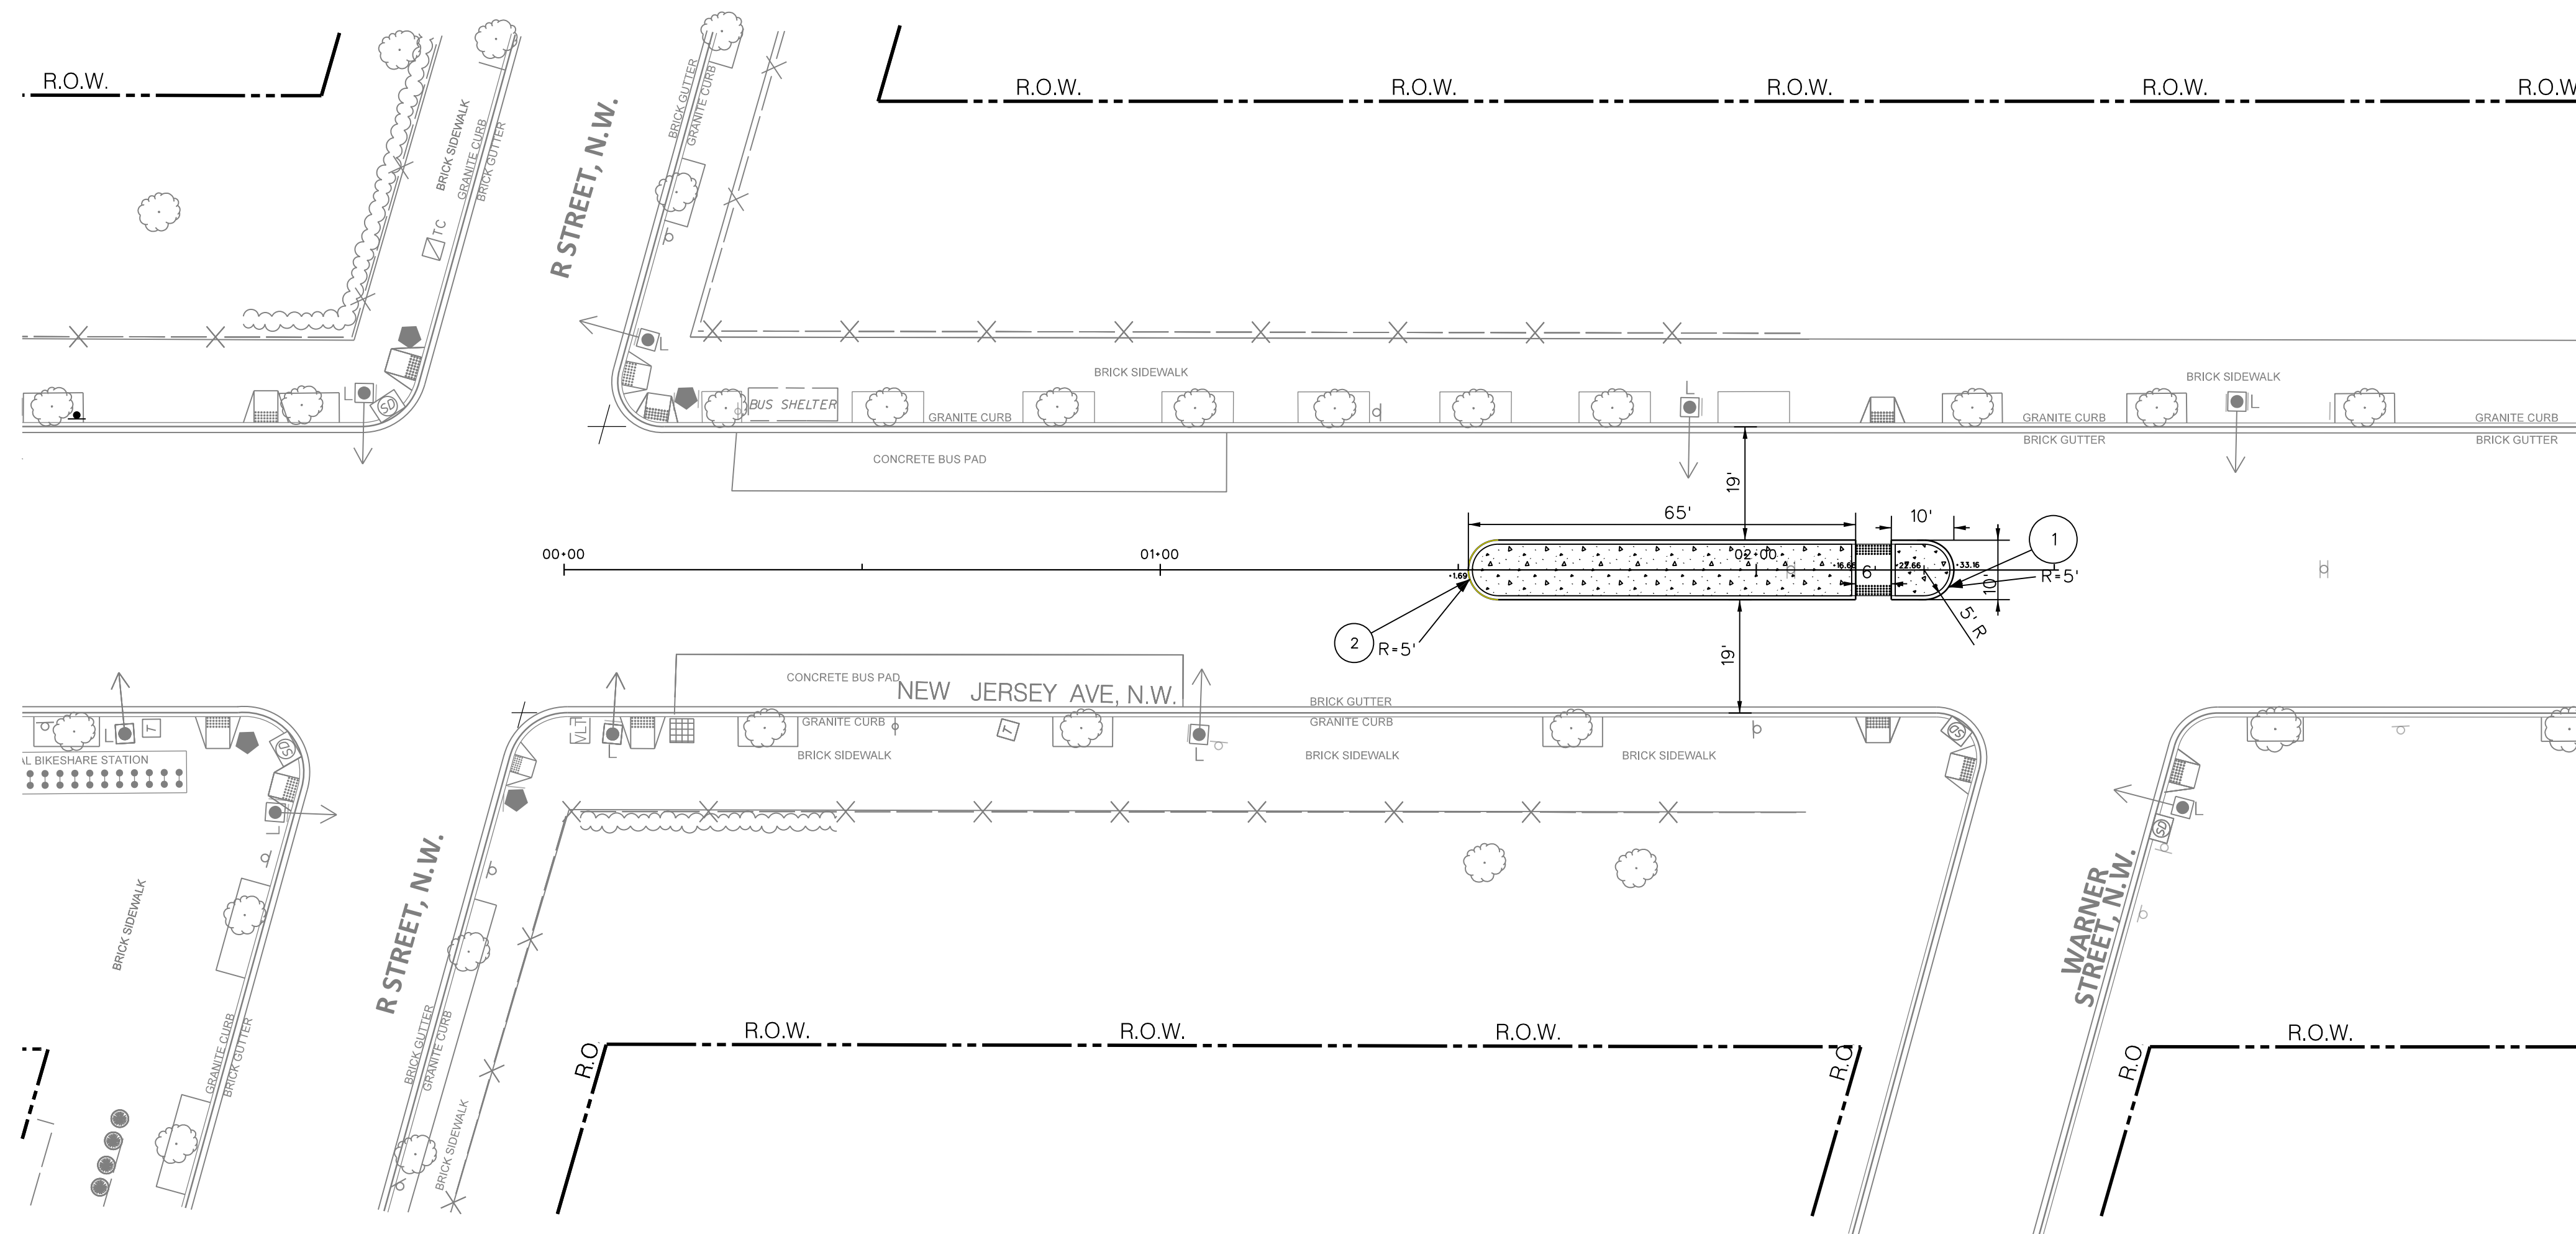

F:\80250\Task 036 - New Jersey Avenue Road Diet Design\Design\Planets\pHD-P002-80250-36.dgn
 3/23/2022 3:11:13 PM

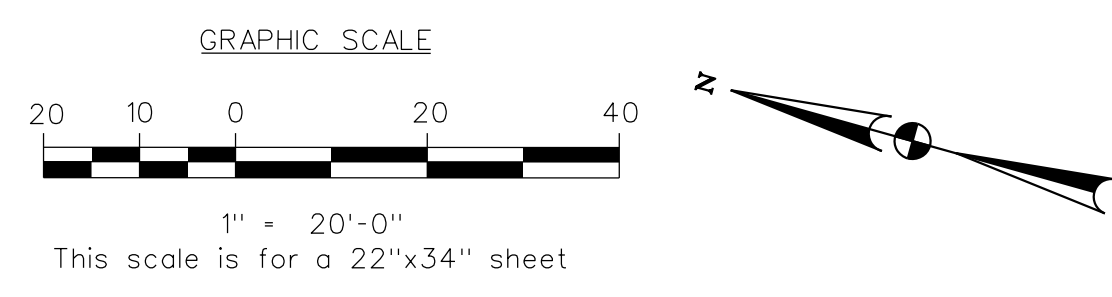

PSI
Precision Systems, Inc.
 Engineers, Planners and Architects
 WASHINGTON, D.C. (202) 686-8225 www.dcpsl.com

NO.	DESCRIPTION	NAME	DATE

D.C. DEPARTMENT OF TRANSPORTATION
 TRANSPORTATION OPERATIONS ADMINISTRATION
 DIVISION

TRAFFIC SAFETY AND ENGINEERING SUPPORT

NEW JERSEY AVENUE, N.W. (RHODE ISLAND AVENUE TO N STREET, N.W.)
 BIKE LANE IMPROVEMENTS
 PAVEMENT PLAN

PROJECT ENG. _____ JLG	DIVISION CHIEF
DESIGNED BY _____ JVG	
CHECKED BY _____ JMW	
DRAWN BY _____ SW/JLG	
PROJECT MGR. _____ JMW	DATE _____
	FILE _____
	SHEET 10 OF 10