

ADA RAMP UPGRADES
REQUIRED AT THIS LOCATION-
NEED TO COORDINATE WITH
CUA NURSING SCHOOL DESIGN

MATCH LINE - PM 02

D.C. DEPARTMENT OF TRANSPORTATION
PLANNING AND SUSTAINABILITY DIVISION
ACTIVE TRANSPORTATION PROGRAM


MONROE ST NE
LOCATION: MICHIGAN AVE NE
TO 8TH ST NE

PAVEMENT MARKING & SIGNING
LAYOUT PLANS (SHEET 1 OF 2)

PROJECT ENG. DAG
DESIGNED BY BLT
CHECKED BY DLL
DRAWN BY BLT
PROJECT MGR. DLL


DIVISION CHIEF

DATE MAY 2022
FILE
SHEET 1 OF 3

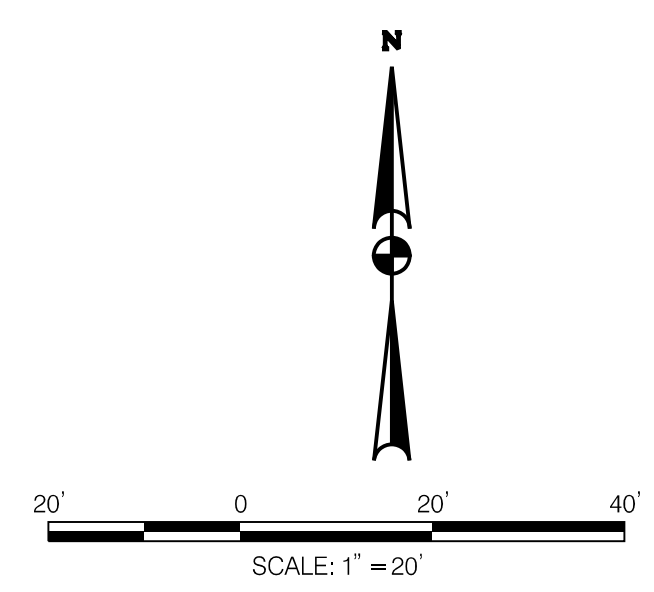


NO.	DESCRIPTION	NAME	DATE

REVISIONS

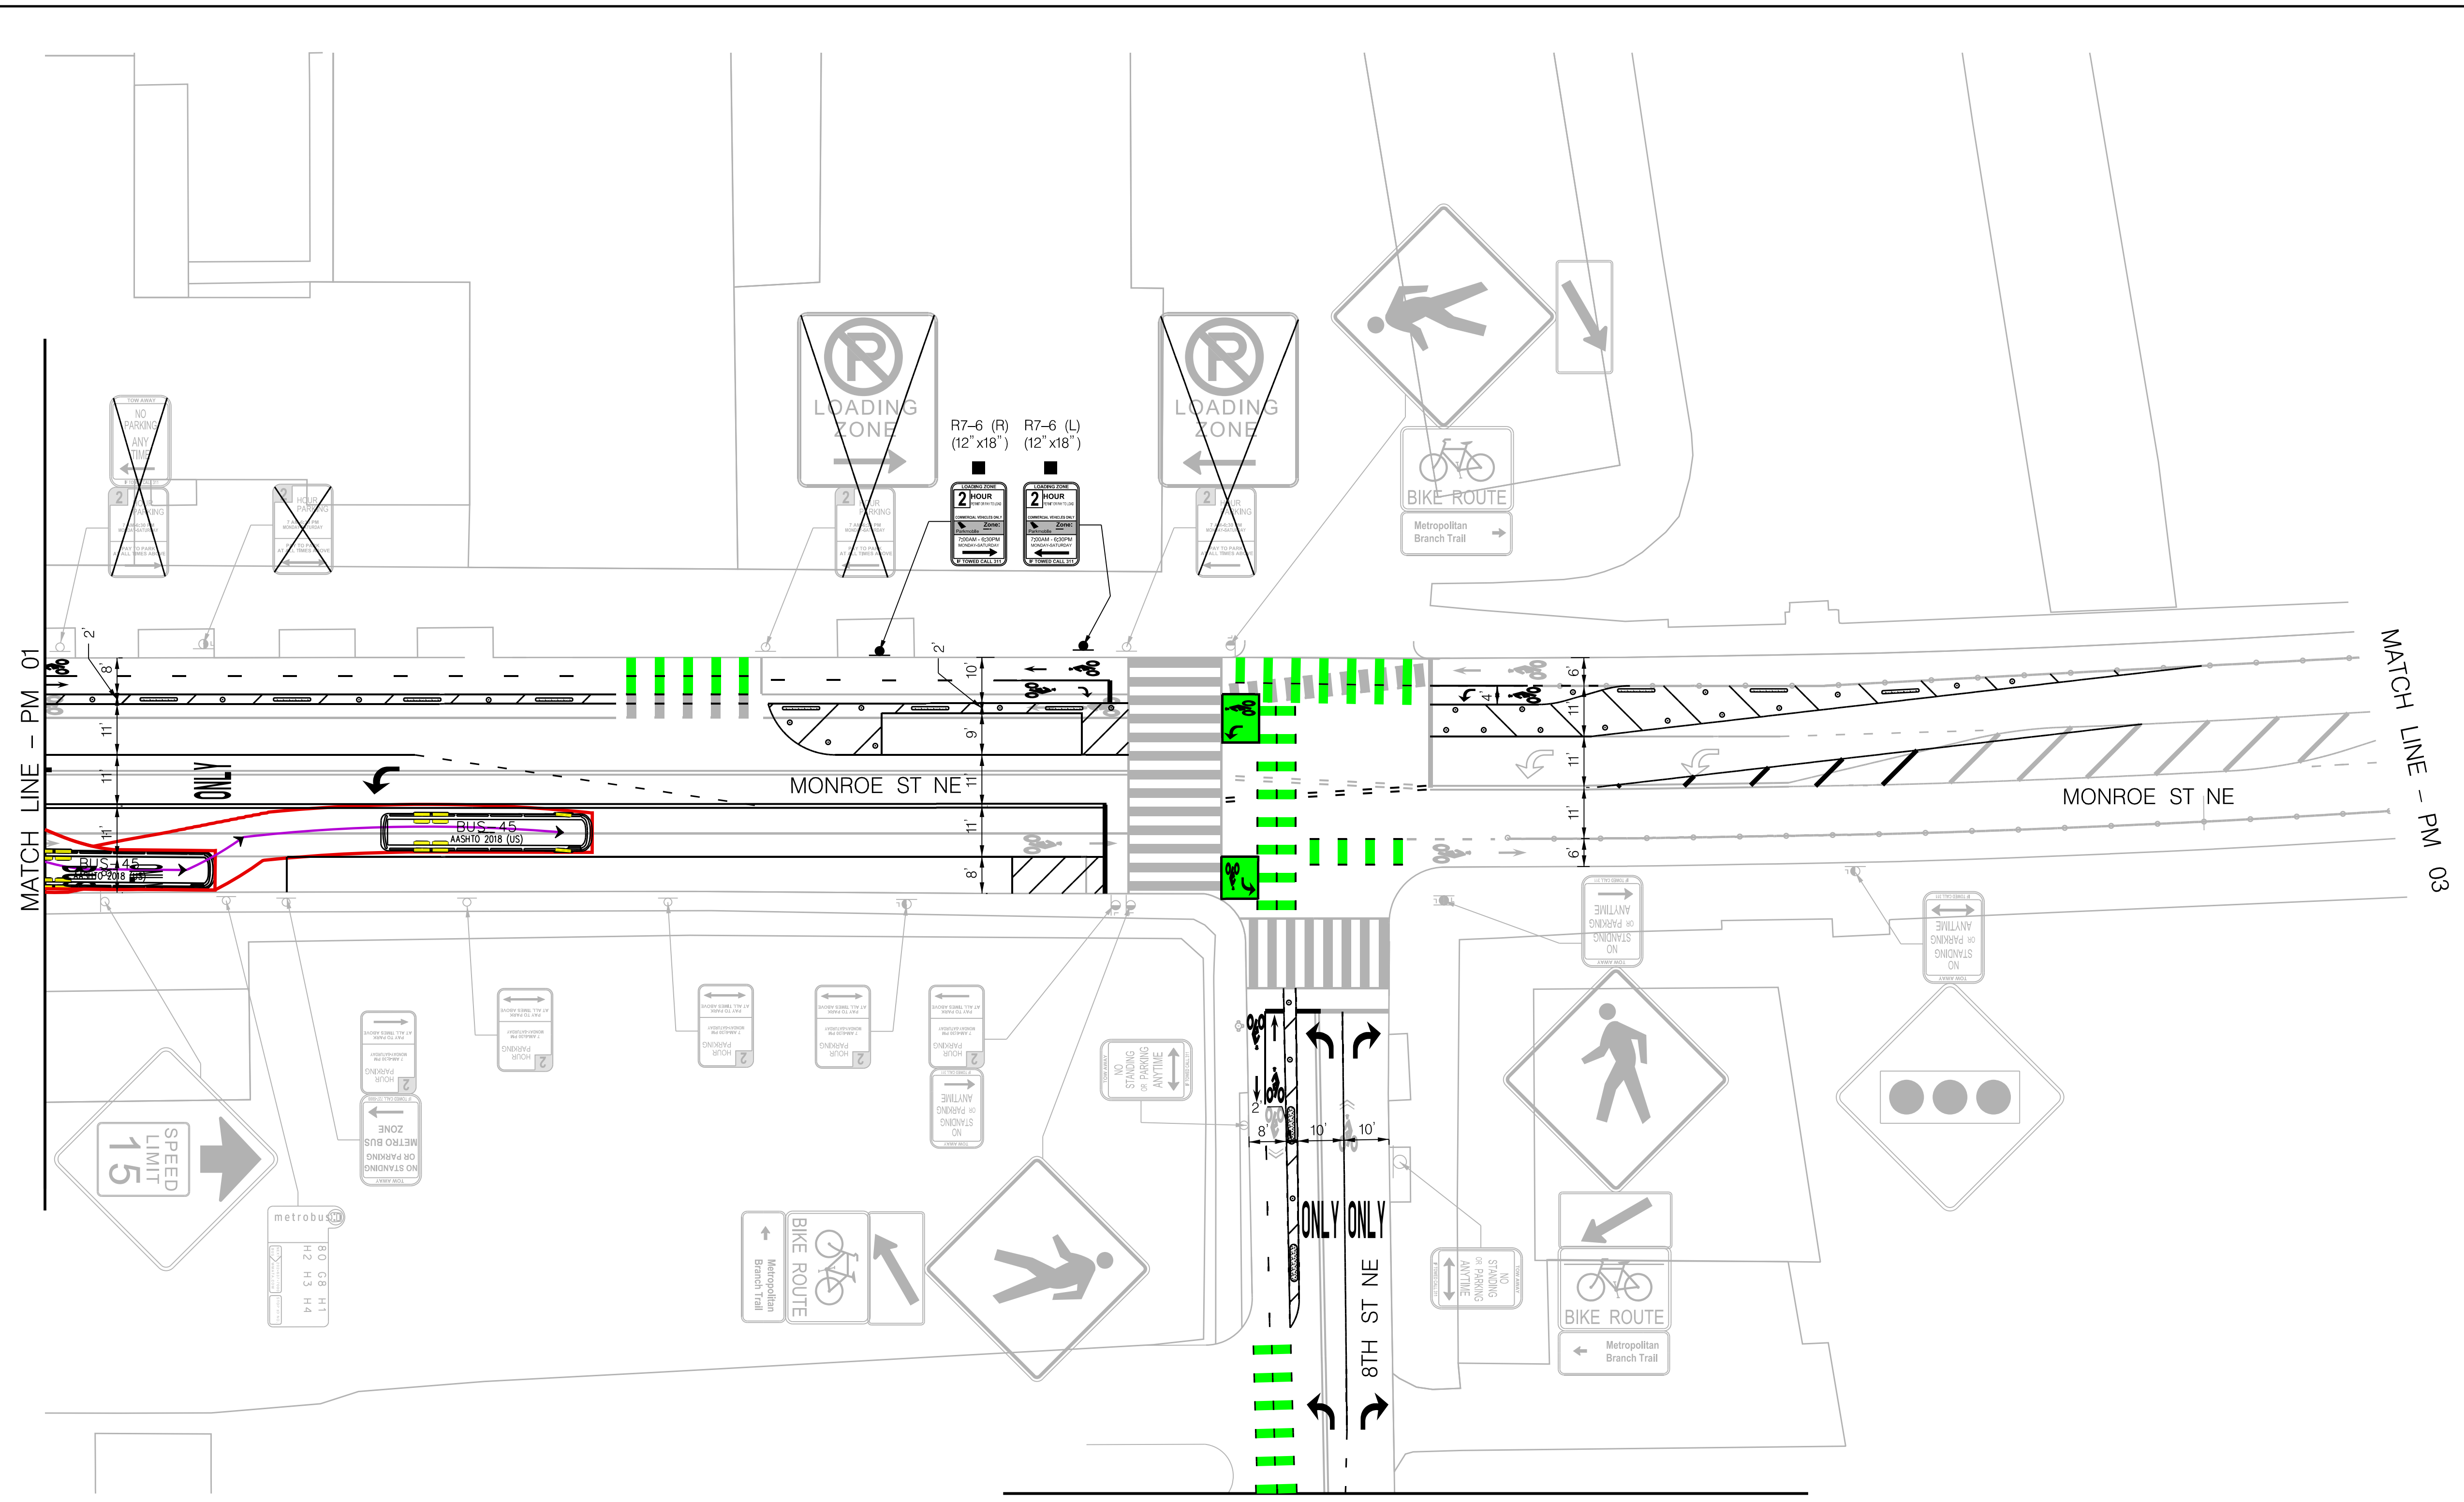

SEE 8TH ST NE PLANS SHEET 6

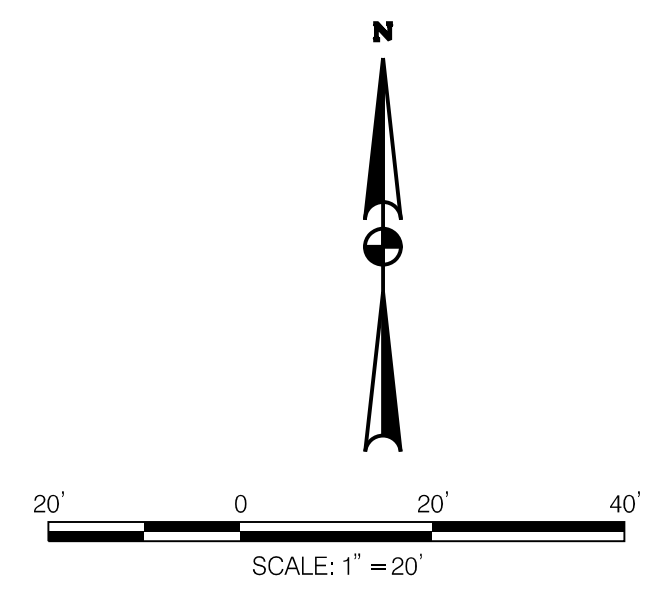

NO.	DESCRIPTION	NAME	DATE

D.C. DEPARTMENT OF TRANSPORTATION
PLANNING AND SUSTAINABILITY DIVISION
ACTIVE TRANSPORTATION PROGRAM

MONROE ST NE
LOCATION: MICHIGAN AVE NE
TO 8TH ST NE

PAVEMENT MARKING & SIGNING
LAYOUT PLANS (SHEET 2 OF 2)

PROJECT ENG. <u>DAG</u>	DIVISION CHIEF
DESIGNED BY <u>BLT</u>	DATE <u>MAY 2022</u>
CHECKED BY <u>DLL</u>	FILE <u> </u>
DRAWN BY <u>BLT</u>	SHEET <u>2</u> OF <u>3</u>
PROJECT MGR. <u>DLL</u>	