

Government of the District of Columbia

Department of Transportation



July 7, 2022

Commissioner Delia Houseal
Chair, Advisory Neighborhood Commission 7E
5336 Call Place SE
Washington, DC 20019
Via email: 7E07@anc.dc.gov

NOI # 22-204-TSED

Re: Safety improvements at Central Avenue SE from 50th Street to Southern Avenue SE

Dear Commissioner Houseal:

Pursuant to the “Administrative Procedure Amendment Act of 2000” D.C. LAW 13-249 (48 DCR 3491 April 20, 2001), the District Department of Transportation (DDOT) is required to give a written notice of our intent to modify traffic and/or parking requirements. This letter is being forwarded to you for the purpose of notification and solicitation of comments on our intent to implement the following modifications in your jurisdiction.

DDOT proposes to modify the roadway pattern for Central Avenue SE from 50th Street to Southern Avenue. The roadway reconfiguration changes the design of the travel lanes to calm traffic and adds pedestrian features. The proposed traffic and pedestrian safety improvements include, but are not limited to, pedestrian refuge islands, curb extensions, wider crosswalks, new crosswalks, parking boxes and signage improvements. Draft 90% Signing and Pavement Marking plans are attached to this document for additional detail on the proposed improvements. DDOT’s reasoning for this change is due to the overall number of crashes and vulnerable user crashes on the corridor. The roadway redesign also addresses high vehicular speeds on the corridor.

All comments on this subject matter must be filed in writing by (thirty days after the date of this notice), with the District Department of Transportation (DDOT), Project Delivery Administration at 250 M Street, SE, Washington, D.C. 20003. DDOT will review and evaluate comments and anticipates initiating implementation of the above-mentioned modifications starting at the end of the thirty business days, pending weather conditions.

If you would like to check the status of the Notice of Intent (NOI) or submit your comments via email, please visit DDOT’s website at: <http://ddot.dc.gov/service/ddot-notice-intent>. If you

have trouble accessing the NOI site or are unable to do so, please contact the DDOT Customer Service Clearinghouse at 202-671-2800.

Sincerely,



Sahar Nabaee, P.E.
Traffic Safety Manager
Project Delivery Administration

CC: Commissioner Sharon Jafari, ANC 7E05
Commissioner Kimberly Martin, ANC 7E07
Nyasha Smith, Secretary to the Council of the District of Columbia
Saudia Jenkins, Ward 7 Liaison, Mayor's Office of Community Relations and Services
D.L Humphrey, Constituent Services Director for Councilmember Vincent C. Gray
Kelly Jeong-Olson, DDOT Community Engagement Manager
Tanya Powell, DDOT Community Engagement Ward 7 Specialist

Language Access Statement

The District Department of Transportation (DDOT) is committed to ensuring that no person is excluded from participation in, or denied the benefits of, its projects, programs, activities, and services on the basis of race, color, national origin, gender, age, or disability as provided by Title VI of the Civil Rights Act of 1964, the Americans with Disabilities Act and other related statutes. In accordance with the D.C. Human Rights Act of 1977, as amended, D.C. Official Code sec. 2-1401.01 et seq. (Act), the District of Columbia does not discriminate on the basis of actual or perceived: race, color, religion, national origin, sex, age, marital status, personal appearance, sexual orientation, gender identity or expression, familial status, family responsibilities, matriculation, political affiliation, genetic information, disability, source of income, status as a victim of an intrafamily offense, or place of residence or business. Sexual harassment is a form of sex discrimination which is prohibited by the Act. In addition, harassment based on any of the above protected categories is prohibited by the Act. Discrimination in a violation of the Act will not be tolerated. Violators will be subject to disciplinary action.

If you need special accommodations or language assistance services (translation or interpretation) please contact Cesar Barreto at 202-671-2829 or Cesar.Barreto@dc.gov.

If you need language assistance services (translation or interpretation), please contact Karen Randolph at 202-671-2620 or Karen.Randolph@dc.gov.

AYUDA EN SU IDIOMA

Si necesita ayuda en Español, por favor llame al 202-671-2700 para proporcionarle un intérprete de manera gratuita.

AVISO IMPORTANTE

District Department of Transportation | 250 M Street, SE, Washington, DC 20003 | 202.673.6813 | ddot.dc.gov

Este documento contiene información importante. Si necesita ayuda en Español o si tiene alguna pregunta sobre este aviso, por favor llame al 202-671-2620. Infórmele al representante de atención al cliente el idioma que habla para que le proporcione un intérprete sin costo para usted. Gracias.

AIDE LINGUISTIQUE

Si vous avez besoin d'aide en Français appelez-le 202-671-2700 et l'assistance d'un interprète vous sera fournie gratuitement.

AVIS IMPORTANT

Ce document contient des informations importantes. Si vous avez besoin d'aide en Français ou si vous avez des questions au sujet du présent avis, veuillez appeler le 202-671-2700. Dites au représentant de service quelle langue vous parlez et l'assistance d'un interprète vous sera fournie gratuitement. Merci.

GIÚP ĐỠ VỀ NGÔN NGỮ

Nếu quý vị cần giúp đỡ về tiếng Việt, xin gọi 202-671-2700 để chúng tôi thu xếp có thông dịch viên đến giúp quý vị miễn phí.

THÔNG BÁO QUAN TRỌNG

Tài liệu này có nhiều thông tin quan trọng. Nếu quý vị cần giúp đỡ về tiếng Việt, hoặc có thắc mắc về thông báo này, xin gọi 202-671-2700. Nói với người trả lời điện thoại là quý vị muốn nói chuyện bằng tiếng Việt để chúng tôi thu xếp có thông dịch viên đến giúp quý vị mà không tốn đồng nào. Xin cảm ơn.

የቋንቋ እርዳታ

በአማርኛ እርዳታ ከፈለጉ በ 202-671-2700 ይደውሉ። የነፃ አስተርጓሚ ይመድብልዎታል።

ጠቃሚ ማስታወቂያ

ይህ ሰነድ ጠቃሚ መረጃ ይዟል። በአማርኛ እርዳታ ከፈለጉ ወይም ስለዚህ ማስታወቂያ ጥያቄ ካለዎት በ 202-671-2700 ይደውሉ። የትኛውን ቋንቋ እንደሚናገሩ ለደንበኞች አገልግሎት ተወካይ ይንገሩ። ያለምንም ክፍያ አስተርጓሚ ይመድብልዎታል። እናመሰግናለን።

언어 지원

한국어로 언어 지원이 필요하신 경우 202-671-2700로 연락을 주시면 무료로 통역이 제공됩니다.

안내

이 안내문은 중요한 내용을 담고 있습니다. 한국어로 언어 지원이 필요하시거나 질문이 있으실 경우 202-671-2700 로 연락을 주십시오. 필요하신 경우, 고객 서비스 담당원에게 지원 받고자 하는 언어를 알려주시면, 무료로 통역 서비스가 제공됩니다. 감사합니다.

語言協助

如果您需要用（中文）接受幫助，請電洽202-671-2700，將免費向您提供口譯員服務

重要通知


本文件包含重要資訊。如果您需要用（中文）接受幫助或者對本通知有疑問，請電洽202-671-2700。請告訴客戶服務部代表您所說的語言，會免費向您提供口譯員服務。謝謝！

REG	STATE	PROJECT NO.	SHEET NO.	TOTAL SHEETS
	D.C.	CENTRAL AVENUE SE	1	29

DISTRICT OF COLUMBIA DEPARTMENT OF TRANSPORTATION


PLANS OF PROPOSED CENTRAL AVE, SE CORRIDOR SAFETY IMPROVEMENTS PROJECT FROM 50TH STREET SE TO SOUTHERN AVENUE SE

LENGTH OF PROJECT = 3,696 FT = 0.7 MILES

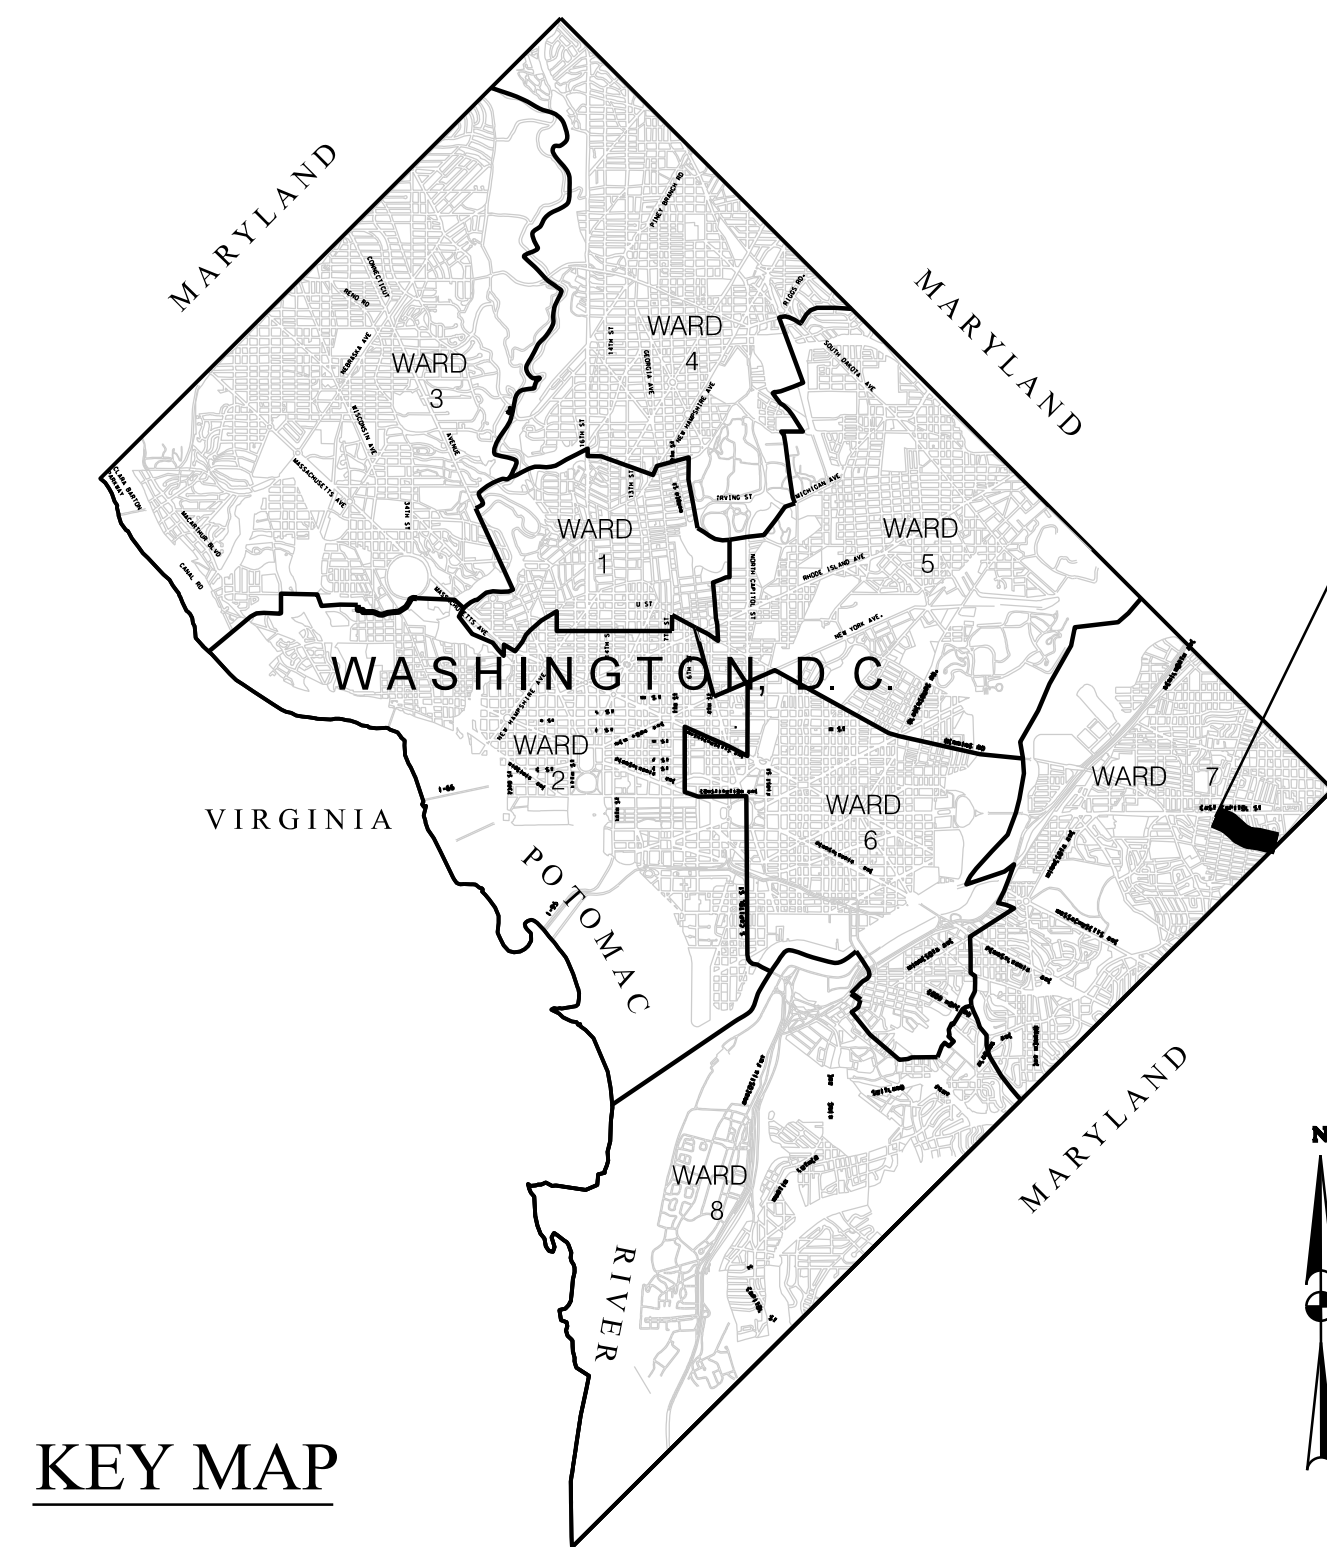

KEY MAP


LIMIT OF WORK
CENTRAL AVE SE
CORRIDOR SAFETY IMPROVEMENTS PROJECT
CENTRAL AVE AND 50TH ST SE

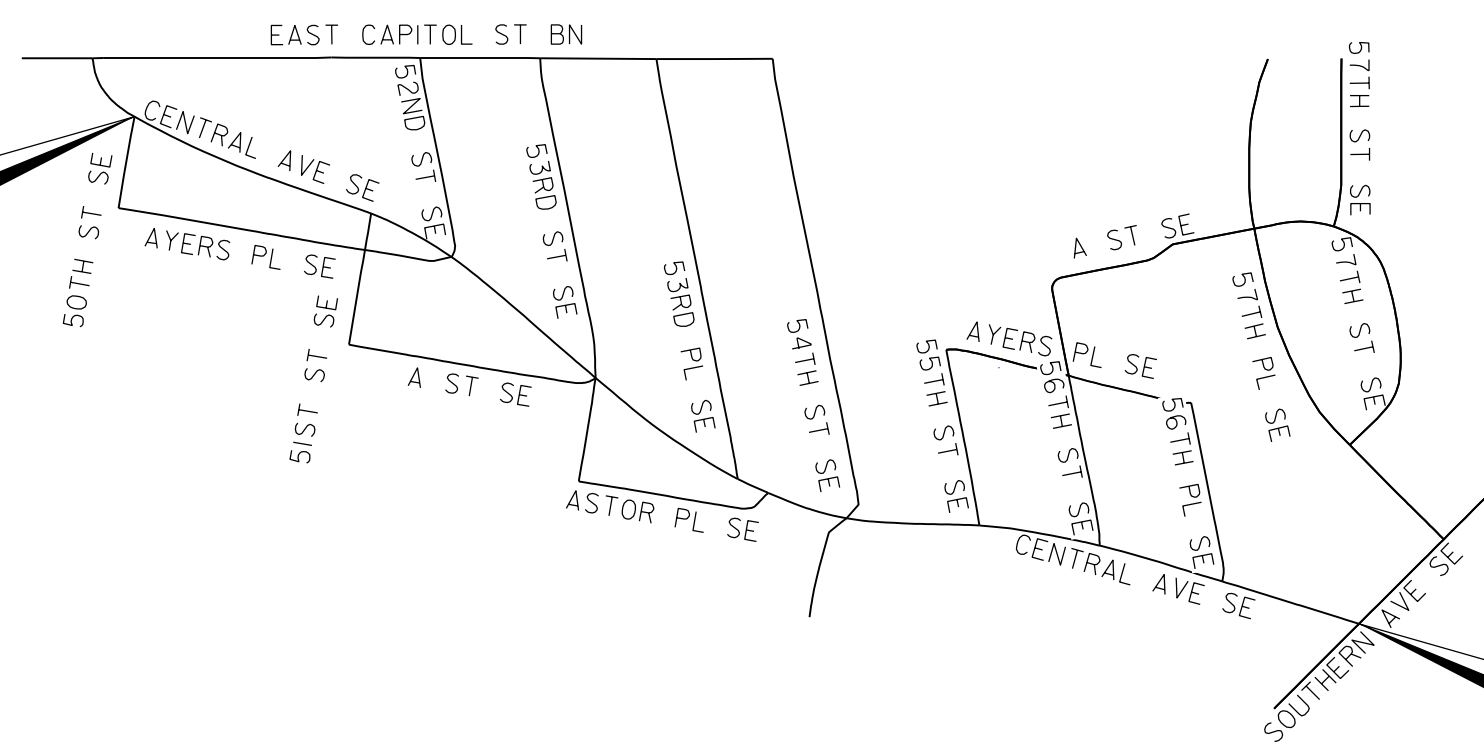

LIMIT OF WORK
CENTRAL AVE SE
CORRIDOR SAFETY IMPROVEMENTS PROJECT
CENTRAL AVE AND SOUTHERN AVE SE


TRAFFIC DATA	ROADWAY
CONTROL OF ACCESS	CENTRAL AVE SE
ADT (2018)	NONE
POSTED SPEED	8000
DESIGN SPEED	25 MPH
FUNCTIONAL CLASSIFICATION	25 MPH
	MINOR ARTERIAL

LOCATION MAP

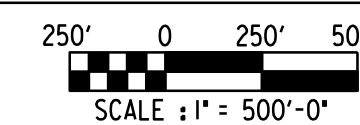


DRAFT

JUNE 23, 2022
90% SUBMISSION
NOT FOR CONSTRUCTION

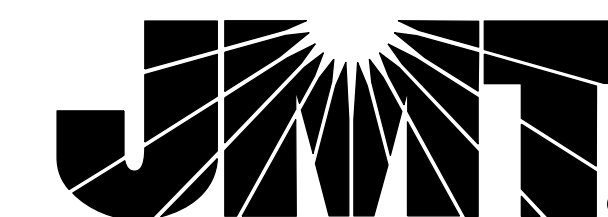

601 NEW JERSEY AVE, NW, SUITE 210
WASHINGTON, DC 20001-1401
202-289-8491 WWW.JMT.COM

DISTRICT OF COLUMBIA DEPARTMENT OF TRANSPORTATION	
RECOMMENDED FOR APPROVAL:	
DESIGN ENGINEER, TRAFFIC ENGINEERING AND SAFETY DIVISION	_____
PROGRAM MANAGER, TRAFFIC ENGINEERING AND SAFETY DIVISION	_____
APPROVED:	_____
ASSOCIATE DIRECTOR, TRAFFIC ENGINEERING AND SAFETY DIVISION	_____
DATE:	_____

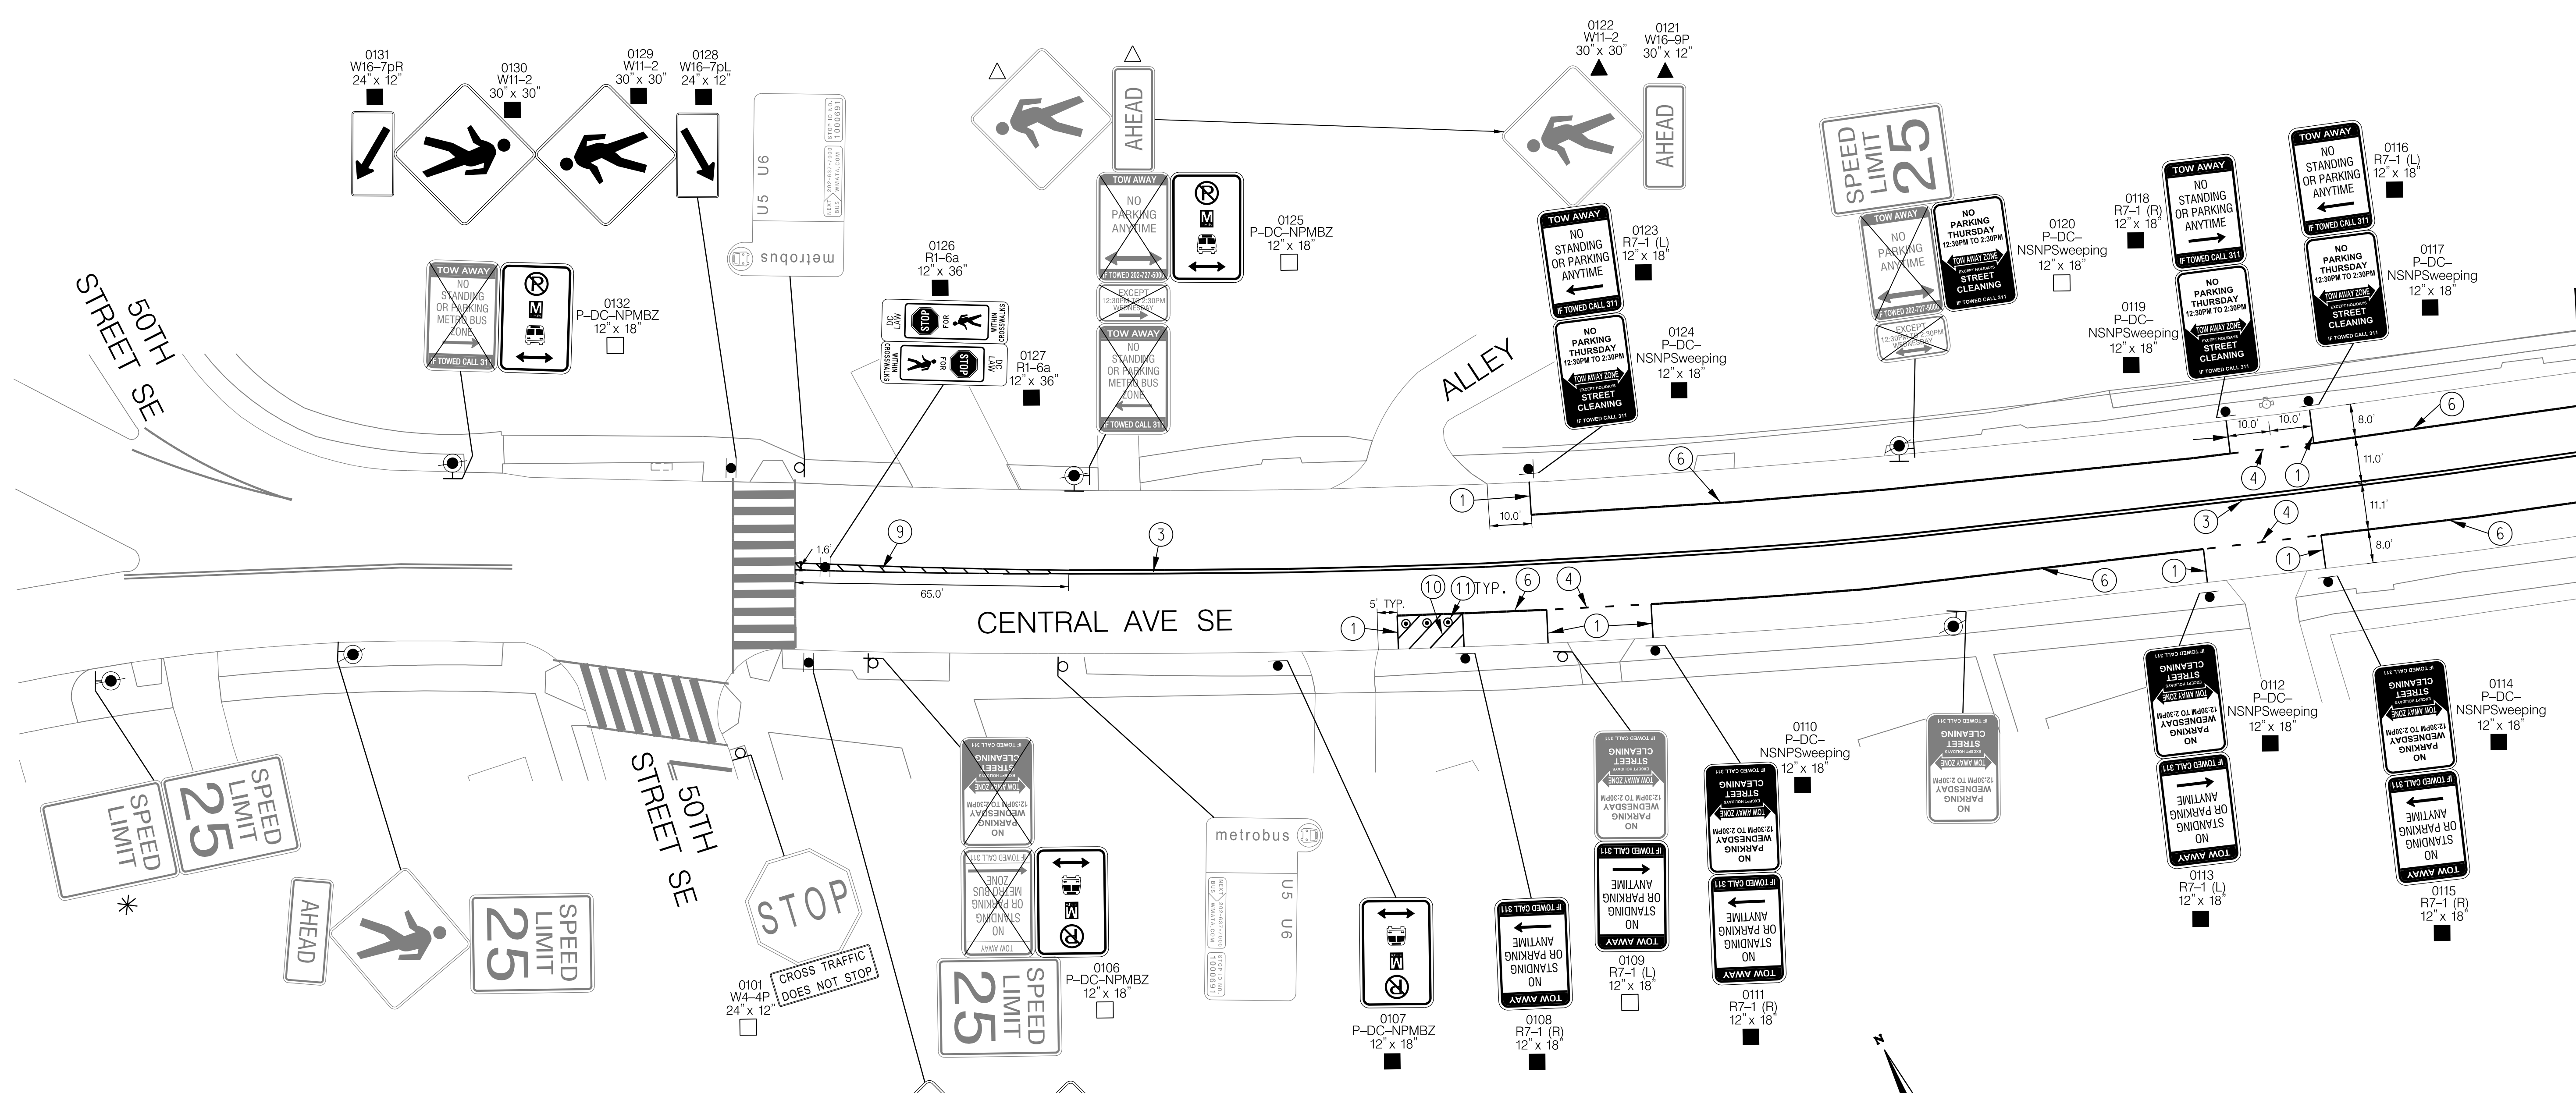


SIGN LEGEND
 ALL EXISTING SIGNS SHALL REMAIN IN PLACE UNLESS OTHERWISE NOTED.
 X EXISTING SIGN TO BE REMOVED
 △ EXISTING SIGN TO BE RELOCATED
 ▲ RELOCATED EXISTING SIGN
 □ NEW SIGN TO BE INSTALLED ON EXISTING POST OR EX. SIGNAL POLE / LIGHT POLE
 ■ NEW SIGN TO BE INSTALLED ON NEW POST

PAVEMENT MARKING LEGEND

① 4" SOLID WHITE LANE LINE	⑧ WHITE PAVEMENT ARROW AND TEXT
② 4" SOLID YELLOW LINE	⑨ YELLOW BUFFER SPACE WITH DIAGONAL HATCHING (SEE DETAIL ON SN-DT)
③ 4" DOUBLE SOLID YELLOW CENTER LINE (4" APART)	⑩ WHITE BUFFER SPACE WITH DIAGONAL HATCHING (SEE DETAIL ON SN-DT)
④ 4" DOTTED WHITE LANE LINE (2' STRIPE, 4" SKIP)	⑪ WHITE FLEXIBLE DELINEATOR POST ON HEAVY DUTY BASE
⑤ 4" DOUBLE DOTTED YELLOW LANE LINE (2' STRIPE, 4" SKIP, 4" APART)	⑫ YELLOW FLEXIBLE DELINEATOR POST ON HEAVY DUTY BASE
⑥ 6" SOLID WHITE LANE LINE	
⑦ 12" WHITE STOP LINE	

SPECIAL NOTES:
 1. * EXISTING ELECTRONIC DRIVER FEEDBACK SIGN
 2. SIGNS 0126 AND 0127 SHALL BE MOUNTED ON SOFT HIT SIGN POSTS

90% SUBMISSION
 NOT FOR CONSTRUCTION
 JUNE 2022

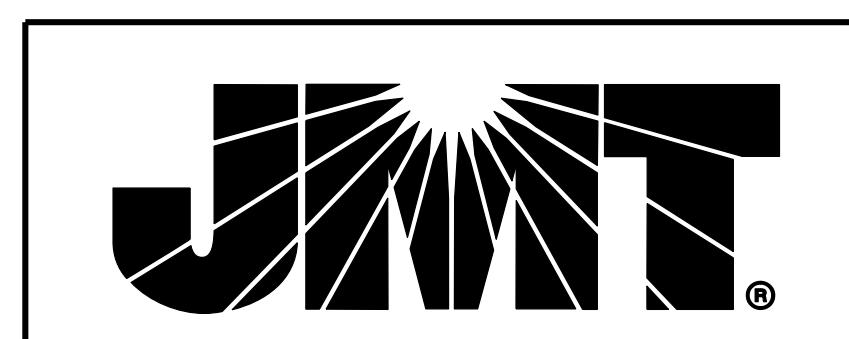

NO.	DESCRIPTION	NAME	DATE

DISTRICT OF COLUMBIA
 DISTRICT DEPARTMENT OF TRANSPORTATION


CENTRAL AVENUE SE CORRIDOR
 SAFETY IMPROVEMENTS PROJECT

SIGNING AND PAVEMENT MARKING PLAN

PROJECT ENG. _____	DESIGNED BY _____
CHECKED BY _____	DRAWN BY _____
PROJECT MGR. _____	
DIVISION CHIEF	
DATE _____	
FILE _____	
SHEET 16 OF 29	

p:\a\int-pw\benhiley\acm\int-pw\0\Documents\Projects\2017\17-12985\17-12985-30C\MT-Tr-Offic\20 Drawing\SN-P001-Central Ave SE.dgn
 Thursday, June 23, 2022 AT 02:58 PM
 name: sub.tbl
 pdf: Monoplot.ctb

SN-01

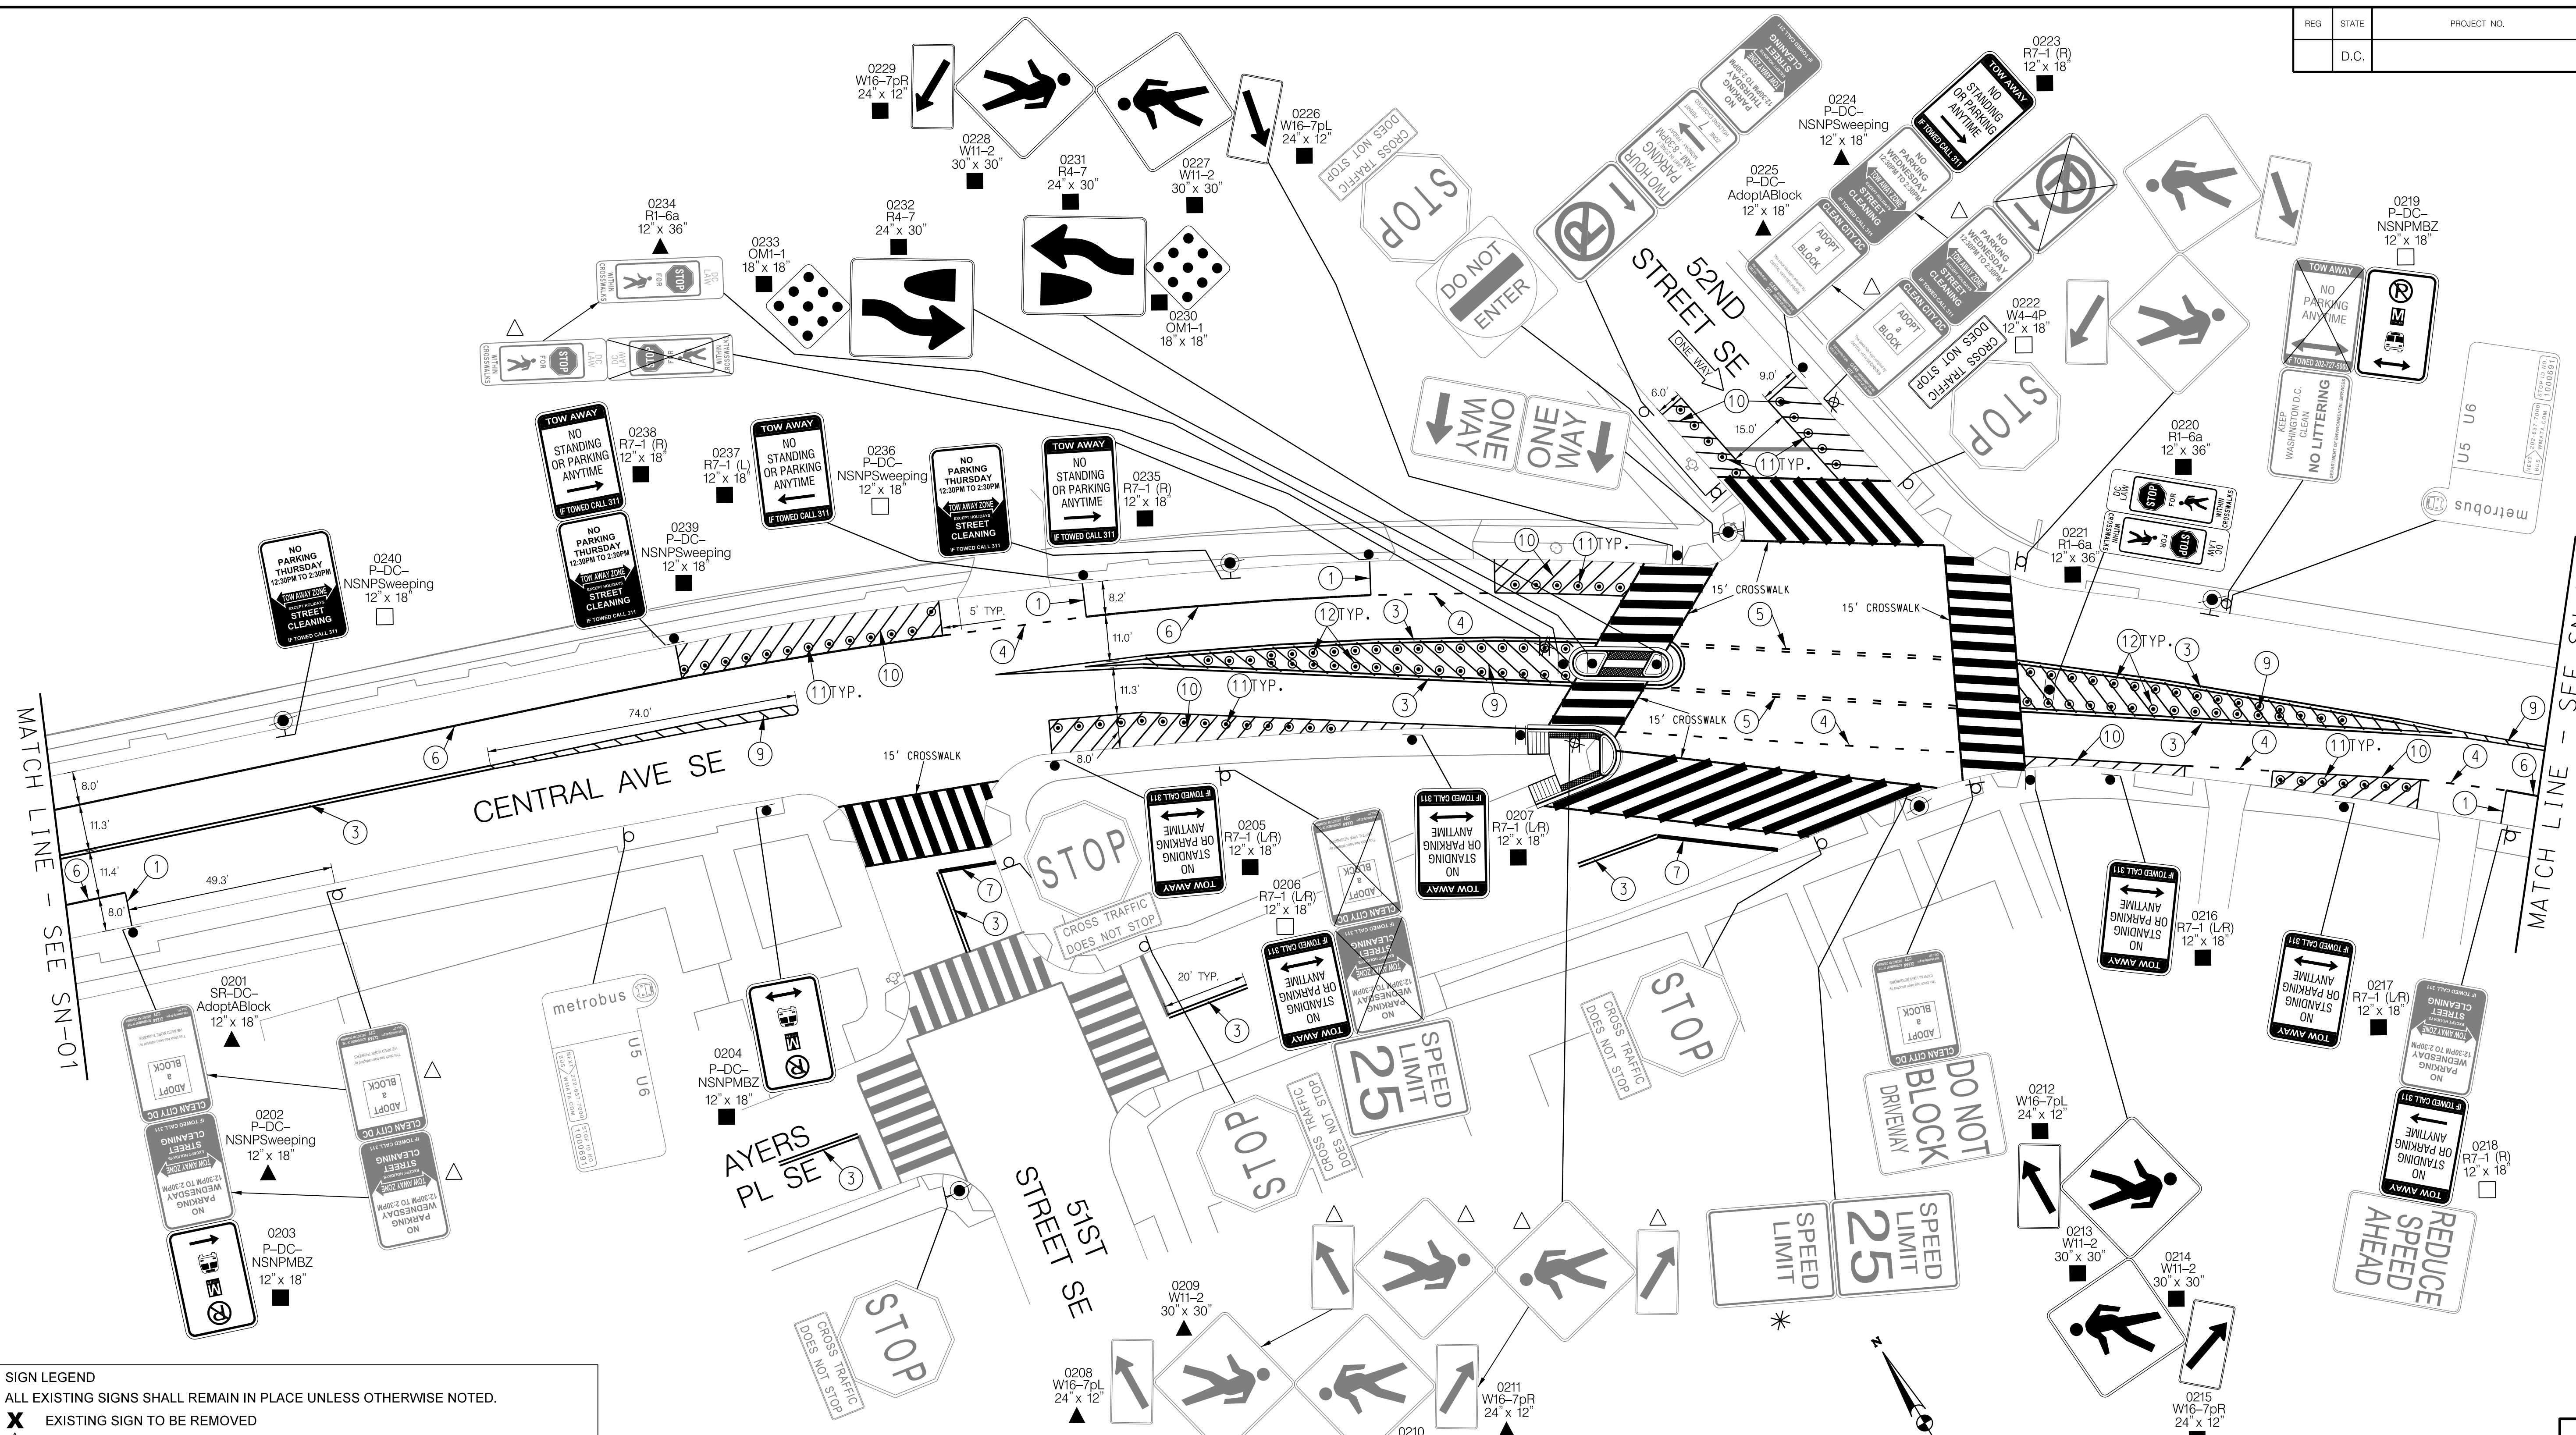

SIGN LEGEND
 ALL EXISTING SIGNS SHALL REMAIN IN PLACE UNLESS OTHERWISE NOTED.
 X EXISTING SIGN TO BE REMOVED
 △ EXISTING SIGN TO BE RELOCATED
 ▲ RELOCATED EXISTING SIGN
 □ NEW SIGN TO BE INSTALLED ON EXISTING POST OR EX. SIGNAL POLE / LIGHT POLE
 ■ NEW SIGN TO BE INSTALLED ON NEW POST


SPECIAL NOTES:
 1. * EXISTING ELECTRONIC DRIVER FEEDBACK SIGN
 2. SIGN 0216, 0217, AND 0230 SHALL BE MOUNTED ON SOFT HIT SIGN POSTS

PAVEMENT MARKING LEGEND

① 4" SOLID WHITE LANE LINE	⑧ WHITE PAVEMENT ARROW AND TEXT
② 4" SOLID YELLOW LANE LINE	⑨ YELLOW BUFFER SPACE WITH DIAGONAL HATCHING (SEE DETAIL ON SN-DT)
③ 4" DOUBLE SOLID YELLOW CENTER LINE (4" APART)	⑩ WHITE BUFFER SPACE WITH DIAGONAL HATCHING (SEE DETAIL ON SN-DT)
④ 4" DOTTED WHITE LANE LINE (2' STRIPE, 4" SKIP)	⑪ WHITE FLEXIBLE DELINEATOR POST ON HEAVY DUTY BASE
⑤ 4" DOUBLE DOTTED YELLOW LANE LINE (2' STRIPE, 4" SKIP, 4" APART)	⑫ YELLOW FLEXIBLE DELINEATOR POST ON HEAVY DUTY BASE
⑥ 6" SOLID WHITE LANE LINE	
⑦ 12" WHITE STOP LINE	



90% SUBMISSION
 NOT FOR CONSTRUCTION
 JUNE 2022

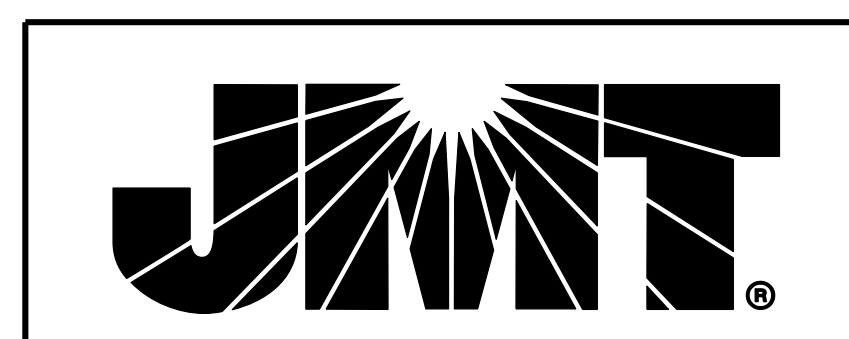

NO.	DESCRIPTION	NAME	DATE
REVISIONS			

DISTRICT OF COLUMBIA
DISTRICT DEPARTMENT OF TRANSPORTATION

CENTRAL AVENUE SE CORRIDOR
SAFETY IMPROVEMENTS PROJECT

SIGNING AND PAVEMENT MARKING PLAN


PROJECT ENG. _____	DESIGNED BY _____
CHECKED BY _____	DRAWN BY _____
PROJECT MGR. _____	
DIVISION CHIEF	
DATE _____	FILE _____
SHEET 17 OF 29	

P:\Int-pw\benhley\cm\int-pw\Documents\Projects\2017\17-12985\17-12985-30C\MT-Tr\Office\20 Drawing\SN-P002_Central Ave SE.dgn
 Thursday, June 23, 2022 11:02:58 AM Pdf-Monoplotter

SN-02

MATCH LINE - SEE SN-03

MATCH LINE - SEE SN-01

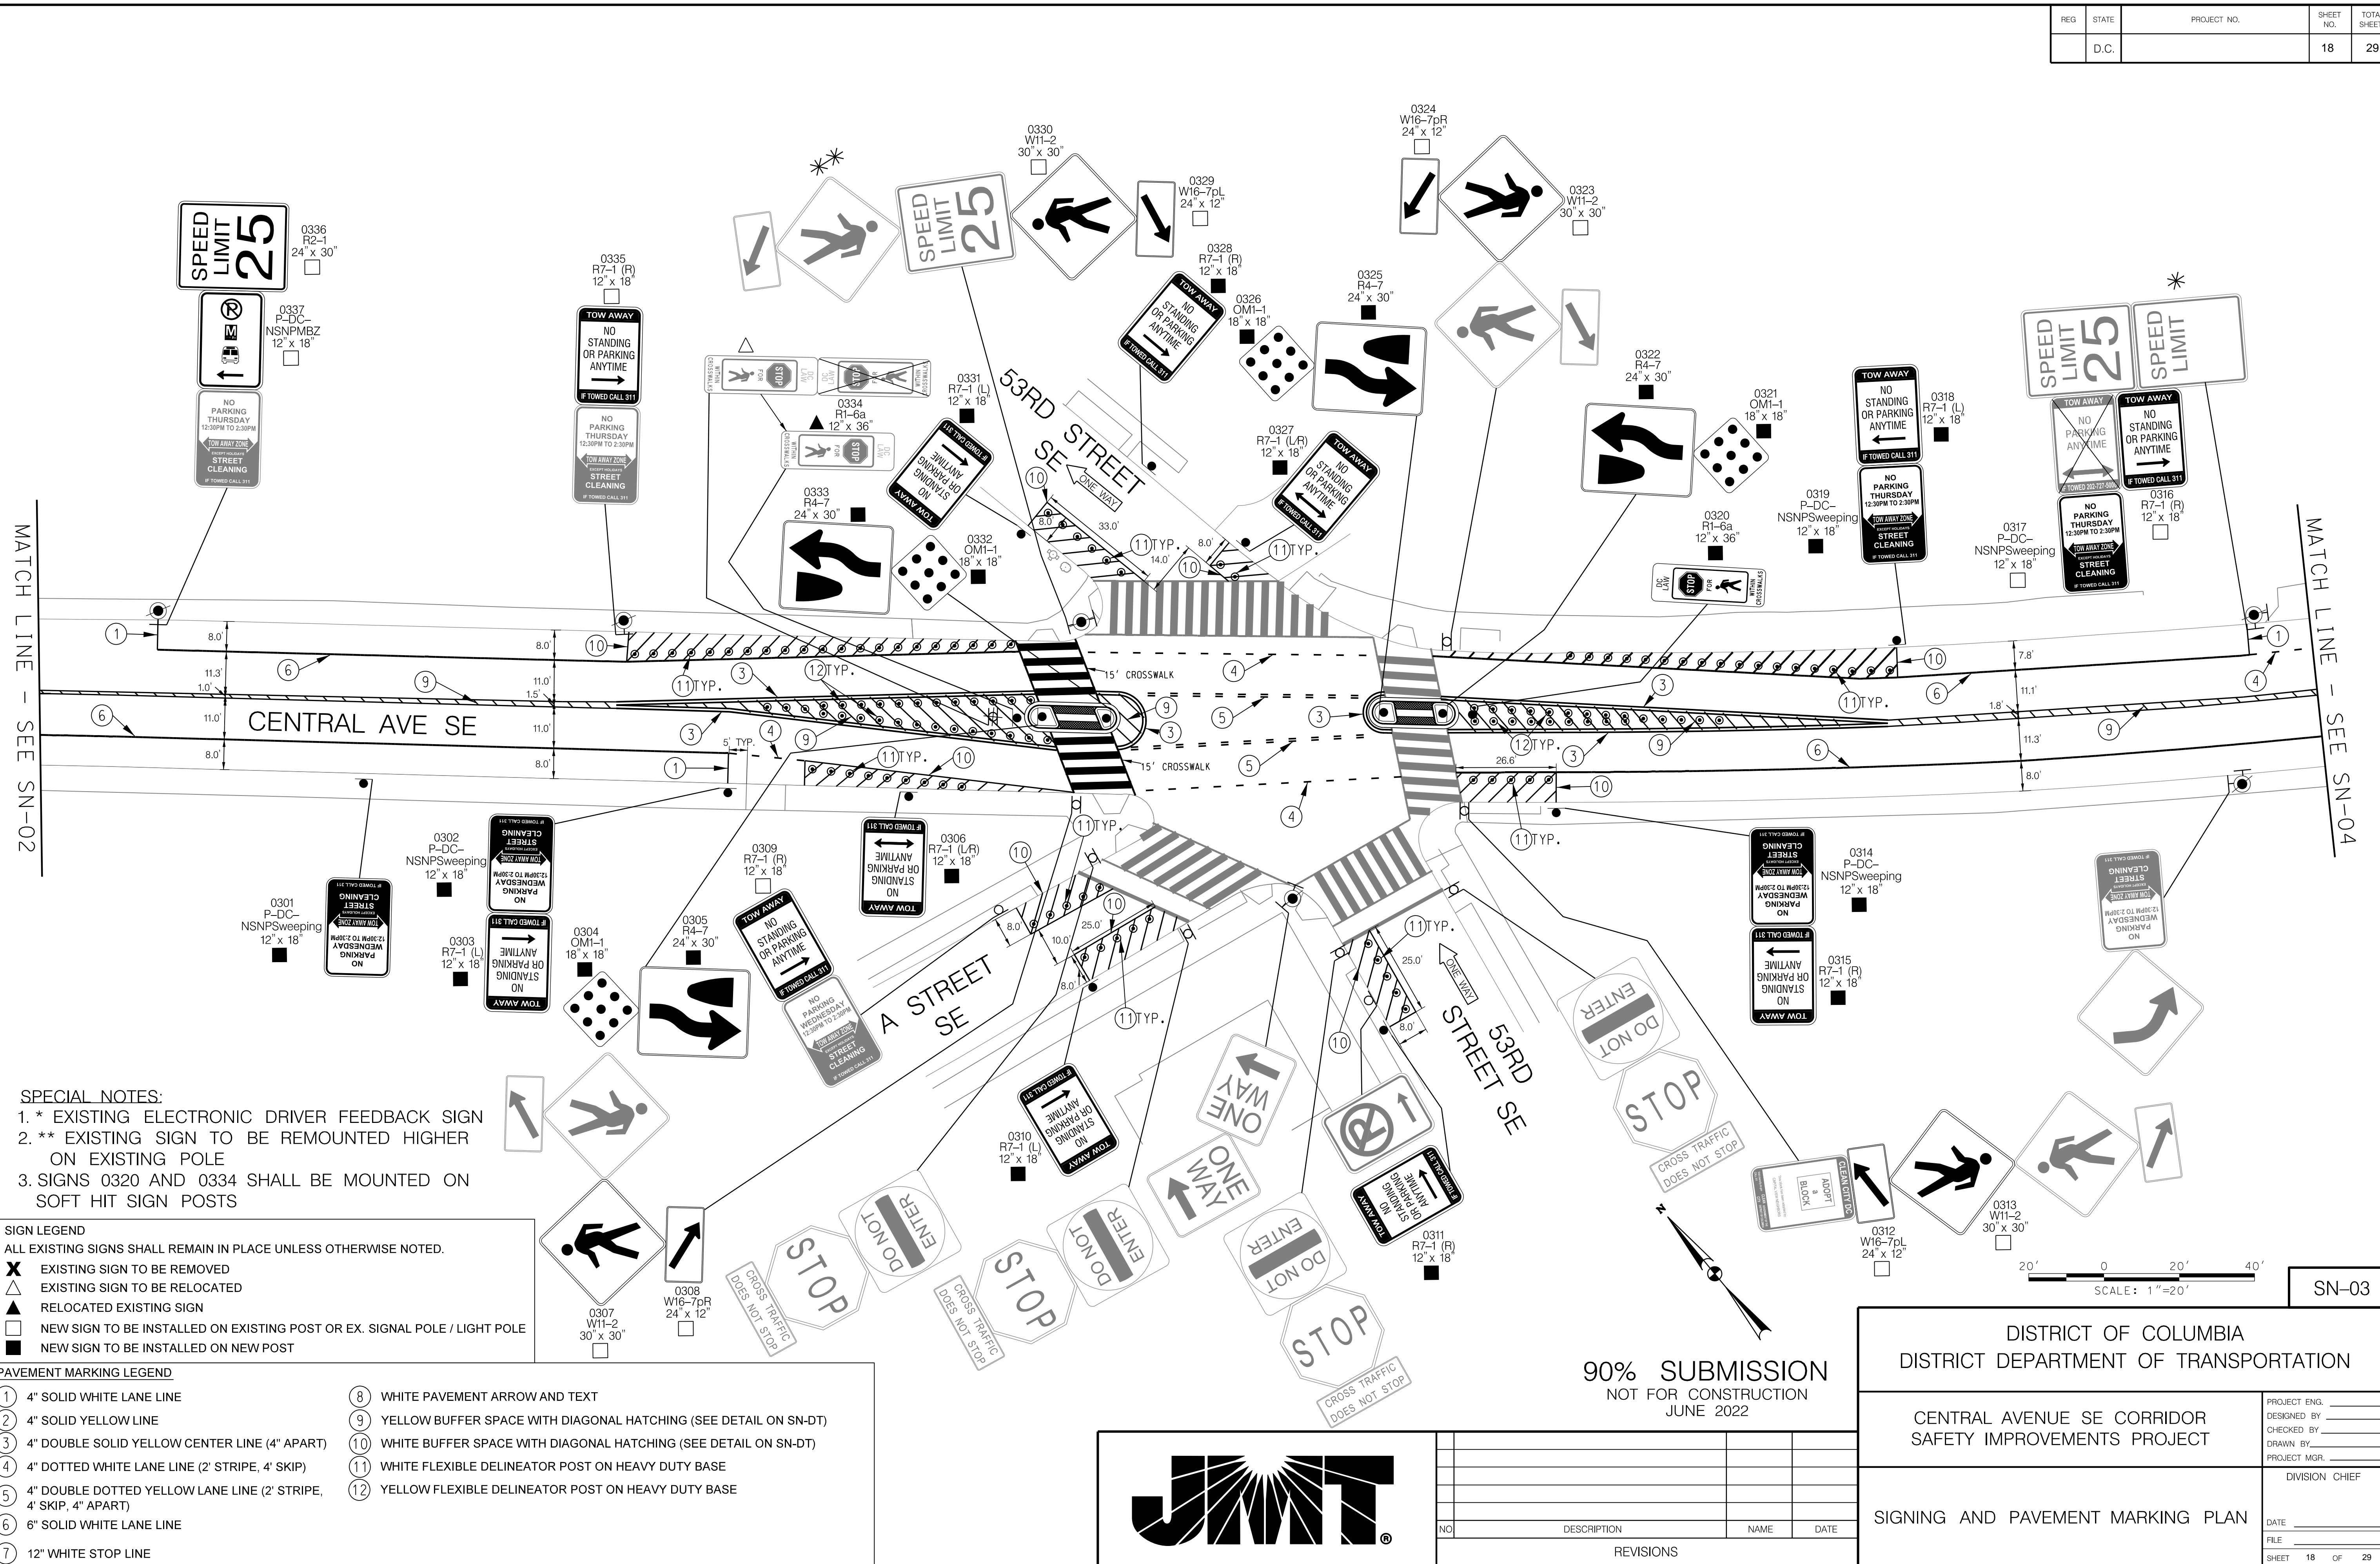

SPECIAL NOTES:
 1. * EXISTING ELECTRONIC DRIVER FEEDBACK SIGN
 2. ** EXISTING SIGN TO BE REMOUNTED HIGHER ON EXISTING POLE
 3. SIGNS 0320 AND 0334 SHALL BE MOUNTED ON SOFT HIT SIGN POSTS

SIGN LEGEND
 ALL EXISTING SIGNS SHALL REMAIN IN PLACE UNLESS OTHERWISE NOTED.
 X EXISTING SIGN TO BE REMOVED
 △ EXISTING SIGN TO BE RELOCATED
 ▲ RELOCATED EXISTING SIGN
 □ NEW SIGN TO BE INSTALLED ON EXISTING POST OR EX. SIGNAL POLE / LIGHT POLE
 ■ NEW SIGN TO BE INSTALLED ON NEW POST


PAVEMENT MARKING LEGEND

① 4" SOLID WHITE LANE LINE	⑧ WHITE PAVEMENT ARROW AND TEXT
② 4" SOLID YELLOW LINE	⑨ YELLOW BUFFER SPACE WITH DIAGONAL HATCHING (SEE DETAIL ON SN-DT)
③ 4" DOUBLE SOLID YELLOW CENTER LINE (4" APART)	⑩ WHITE BUFFER SPACE WITH DIAGONAL HATCHING (SEE DETAIL ON SN-DT)
④ 4" DOTTED WHITE LANE LINE (2' STRIPE, 4' SKIP)	⑪ WHITE FLEXIBLE DELINEATOR POST ON HEAVY DUTY BASE
⑤ 4" DOUBLE DOTTED YELLOW LANE LINE (2' STRIPE, 4' SKIP, 4" APART)	⑫ YELLOW FLEXIBLE DELINEATOR POST ON HEAVY DUTY BASE
⑥ 6" SOLID WHITE LANE LINE	
⑦ 12" WHITE STOP LINE	

90% SUBMISSION
 NOT FOR CONSTRUCTION
 JUNE 2022

SCALE: 1"=20'

SN-03

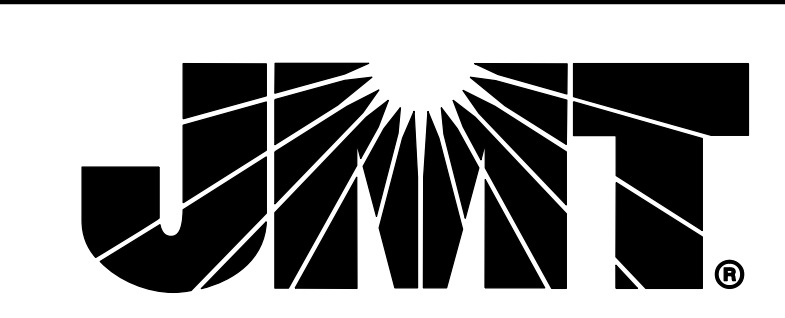

NO.	DESCRIPTION	NAME	DATE
REVISIONS			

DISTRICT OF COLUMBIA
 DISTRICT DEPARTMENT OF TRANSPORTATION

CENTRAL AVENUE SE CORRIDOR
 SAFETY IMPROVEMENTS PROJECT


SIGNING AND PAVEMENT MARKING PLAN

PROJECT ENG. _____	DESIGNED BY _____
CHECKED BY _____	DRAWN BY _____
PROJECT MGR. _____	
DIVISION CHIEF _____	
DATE _____	FILE _____

SHEET 18 OF 29

P:\Int-pw\benhiley\cm\int-pw\01\Documents\Projects\2017\17-12985\17-12985-30C\MT\Tr-offic\20 Drawing\SN-P003_Central Ave SE.dgn
 Thursday, June 23, 2022 11:02:58 AM Pdf-Monoplotter name=sub.tbl


SPECIAL NOTES:
 1. SIGNS 0401 AND 0441 SHALL BE MOUNTED ON SOFT HIT SIGN POSTS

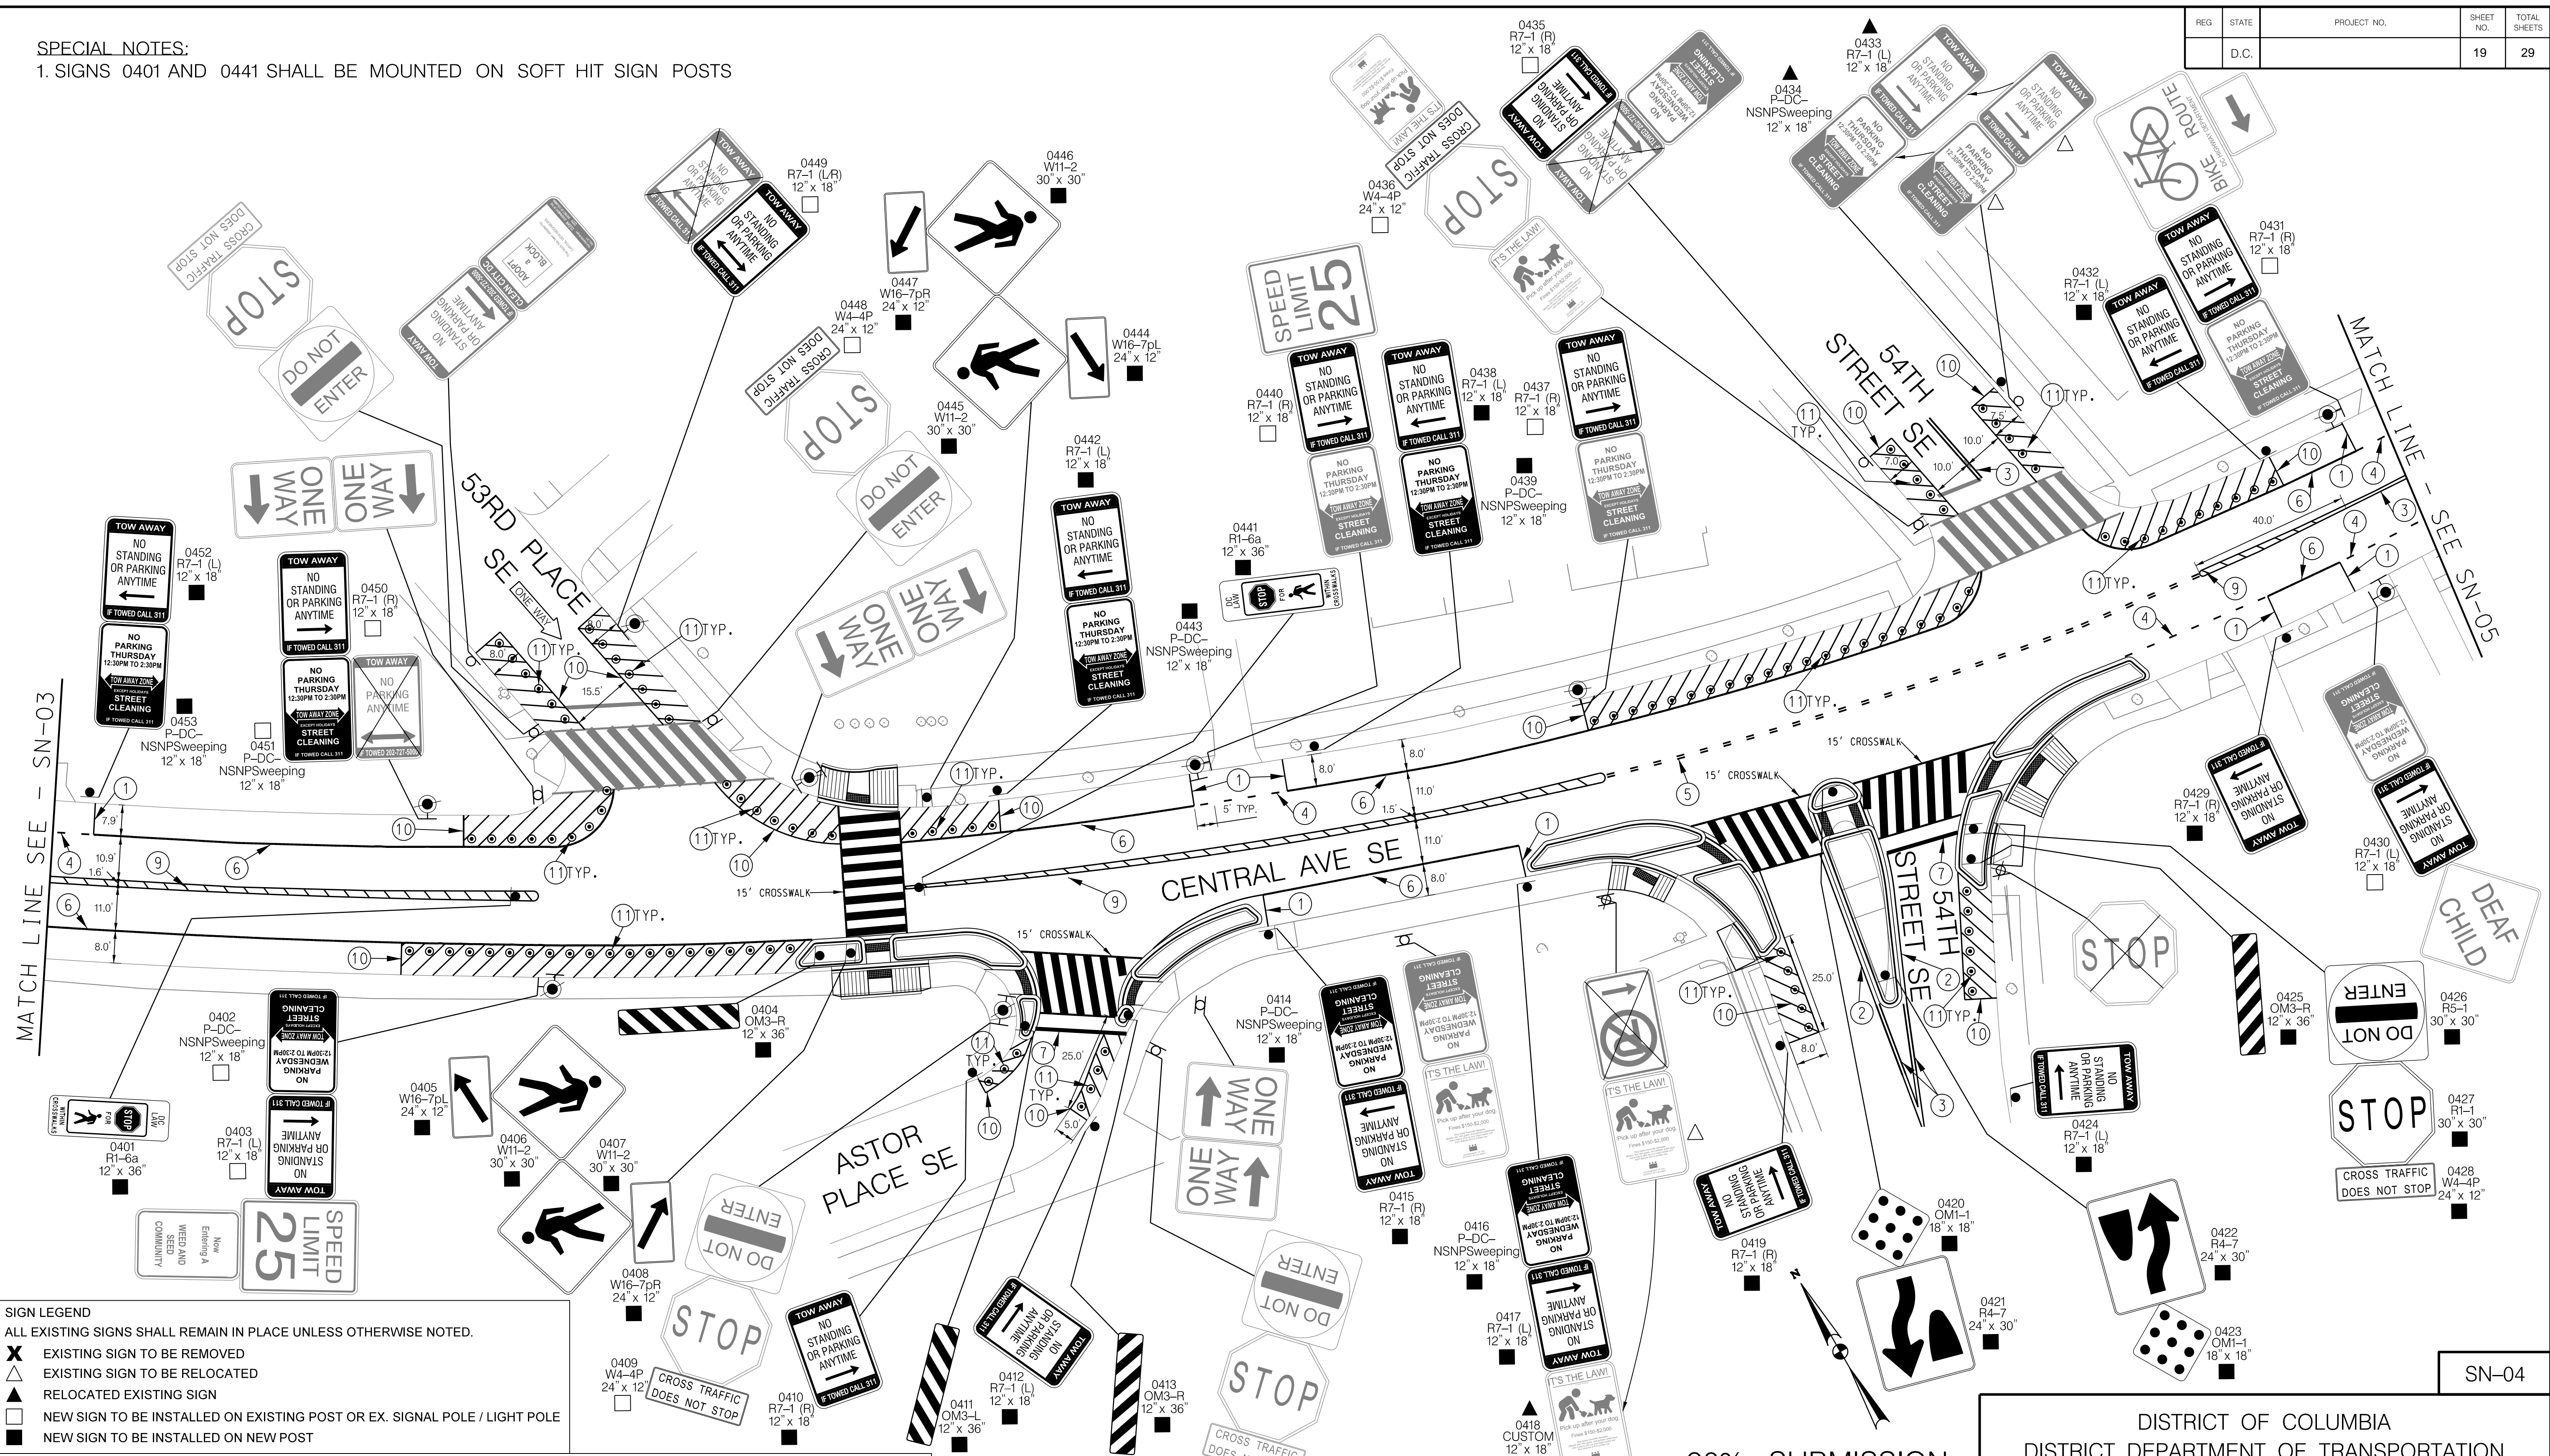

- SIGN LEGEND**
- ALL EXISTING SIGNS SHALL REMAIN IN PLACE UNLESS OTHERWISE NOTED.
 - X EXISTING SIGN TO BE REMOVED
 - △ EXISTING SIGN TO BE RELOCATED
 - ▲ RELOCATED EXISTING SIGN
 - NEW SIGN TO BE INSTALLED ON EXISTING POST OR EX. SIGNAL POLE / LIGHT POLE
 - NEW SIGN TO BE INSTALLED ON NEW POST

- PAVEMENT MARKING LEGEND**
- ① 4" SOLID WHITE LANE LINE
 - ② 4" SOLID YELLOW LINE
 - ③ 4" DOUBLE SOLID YELLOW CENTER LINE (4" APART)
 - ④ 4" DOTTED WHITE LANE LINE (2' STRIPE, 4' SKIP)
 - ⑤ 4" DOUBLE DOTTED YELLOW LANE LINE (2' STRIPE, 4' SKIP, 4" APART)
 - ⑥ 6" SOLID WHITE LANE LINE
 - ⑦ 12" WHITE STOP LINE
 - ⑧ WHITE PAVEMENT ARROW AND TEXT
 - ⑨ YELLOW BUFFER SPACE WITH DIAGONAL HATCHING (SEE DETAIL ON SN-DT)
 - ⑩ WHITE BUFFER SPACE WITH DIAGONAL HATCHING (SEE DETAIL ON SN-DT)
 - ⑪ WHITE FLEXIBLE DELINEATOR POST ON HEAVY DUTY BASE
 - ⑫ YELLOW FLEXIBLE DELINEATOR POST ON HEAVY DUTY BASE

90% SUBMISSION
 NOT FOR CONSTRUCTION
 JUNE 2022

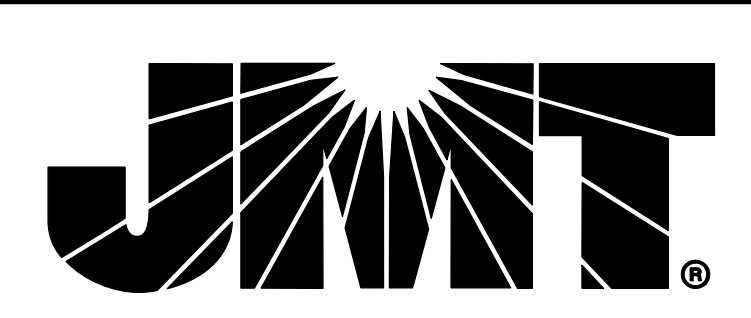

NO.	DESCRIPTION	NAME	DATE
REVISIONS			

DISTRICT OF COLUMBIA
 DISTRICT DEPARTMENT OF TRANSPORTATION

CENTRAL AVENUE SE CORRIDOR
 SAFETY IMPROVEMENTS PROJECT

SIGNING AND PAVEMENT MARKING PLAN

PROJECT ENG. _____	CHECKED BY _____
DRAWN BY _____	PROJECT MGR. _____
DIVISION CHIEF	
DATE _____	FILE _____
SHEET 19 OF 29	

p:\w\int-pw\benhiley.com\int-pw\benhiley.com\Documents\Projects\2017\17-2985\17-2985-30C\MT\Traffic\20 Drawing\SN-004_Central Ave SE.dgn
 Thursday, June 23, 2022 11:02:58 AM
 name: sub.tbl
 pdf: Monopol.tbl

SN-04

p:\w\int-pw\benhiley\cm\int-pw\01\Documents\Projects\2017\17-12985\17-12985-30C\MT-Tr-Offic\20 Drawing\SN-P005-Central Ave SE.dwg
 Thursday, June 23, 2022 AT 02:58 PM Pdf-Monoplot1.ctb name.sub.tbl




- SIGN LEGEND**
- ALL EXISTING SIGNS SHALL REMAIN IN PLACE UNLESS OTHERWISE NOTED.
 - X EXISTING SIGN TO BE REMOVED
 - △ EXISTING SIGN TO BE RELOCATED
 - ▲ RELOCATED EXISTING SIGN
 - NEW SIGN TO BE INSTALLED ON EXISTING POST OR EX. SIGNAL POLE / LIGHT POLE
 - NEW SIGN TO BE INSTALLED ON NEW POST

- PAVEMENT MARKING LEGEND**
- | | |
|--|--|
| ① 4" SOLID WHITE LANE LINE | ⑧ WHITE PAVEMENT ARROW AND TEXT |
| ② 4" SOLID YELLOW LANE LINE | ⑨ YELLOW BUFFER SPACE WITH DIAGONAL HATCHING (SEE DETAIL ON SN-DT) |
| ③ 4" DOUBLE SOLID YELLOW CENTER LINE (4" APART) | ⑩ WHITE BUFFER SPACE WITH DIAGONAL HATCHING (SEE DETAIL ON SN-DT) |
| ④ 4" DOTTED WHITE LANE LINE (2' STRIPE, 4" SKIP) | ⑪ WHITE FLEXIBLE DELINEATOR POST ON HEAVY DUTY BASE |
| ⑤ 4" DOUBLE DOTTED YELLOW LANE LINE (2' STRIPE, 4" SKIP, 4" APART) | ⑫ YELLOW FLEXIBLE DELINEATOR POST ON HEAVY DUTY BASE |
| ⑥ 6" SOLID WHITE LANE LINE | |
| ⑦ 12" WHITE STOP LINE | |

SPECIAL NOTES:
 1. SIGN 0536 AND 0550 SHALL BE MOUNTED ON SOFT HIT SIGN POSTS



90% SUBMISSION
 NOT FOR CONSTRUCTION
 JUNE 2022

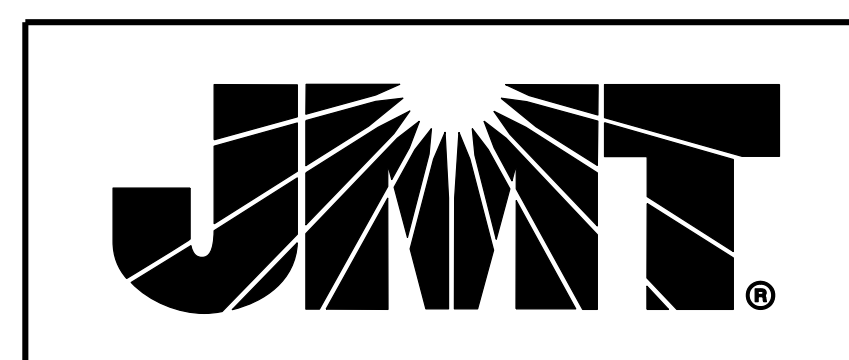

NO.	DESCRIPTION	NAME	DATE


DISTRICT OF COLUMBIA
 DISTRICT DEPARTMENT OF TRANSPORTATION

CENTRAL AVENUE SE CORRIDOR
 SAFETY IMPROVEMENTS PROJECT

SIGNING AND PAVEMENT MARKING PLAN

PROJECT ENG. _____	DIVISION CHIEF _____
DESIGNED BY _____	DATE _____
CHECKED BY _____	FILE _____
DRAWN BY _____	SHEET 20 OF 29
PROJECT MGR. _____	

SN-05

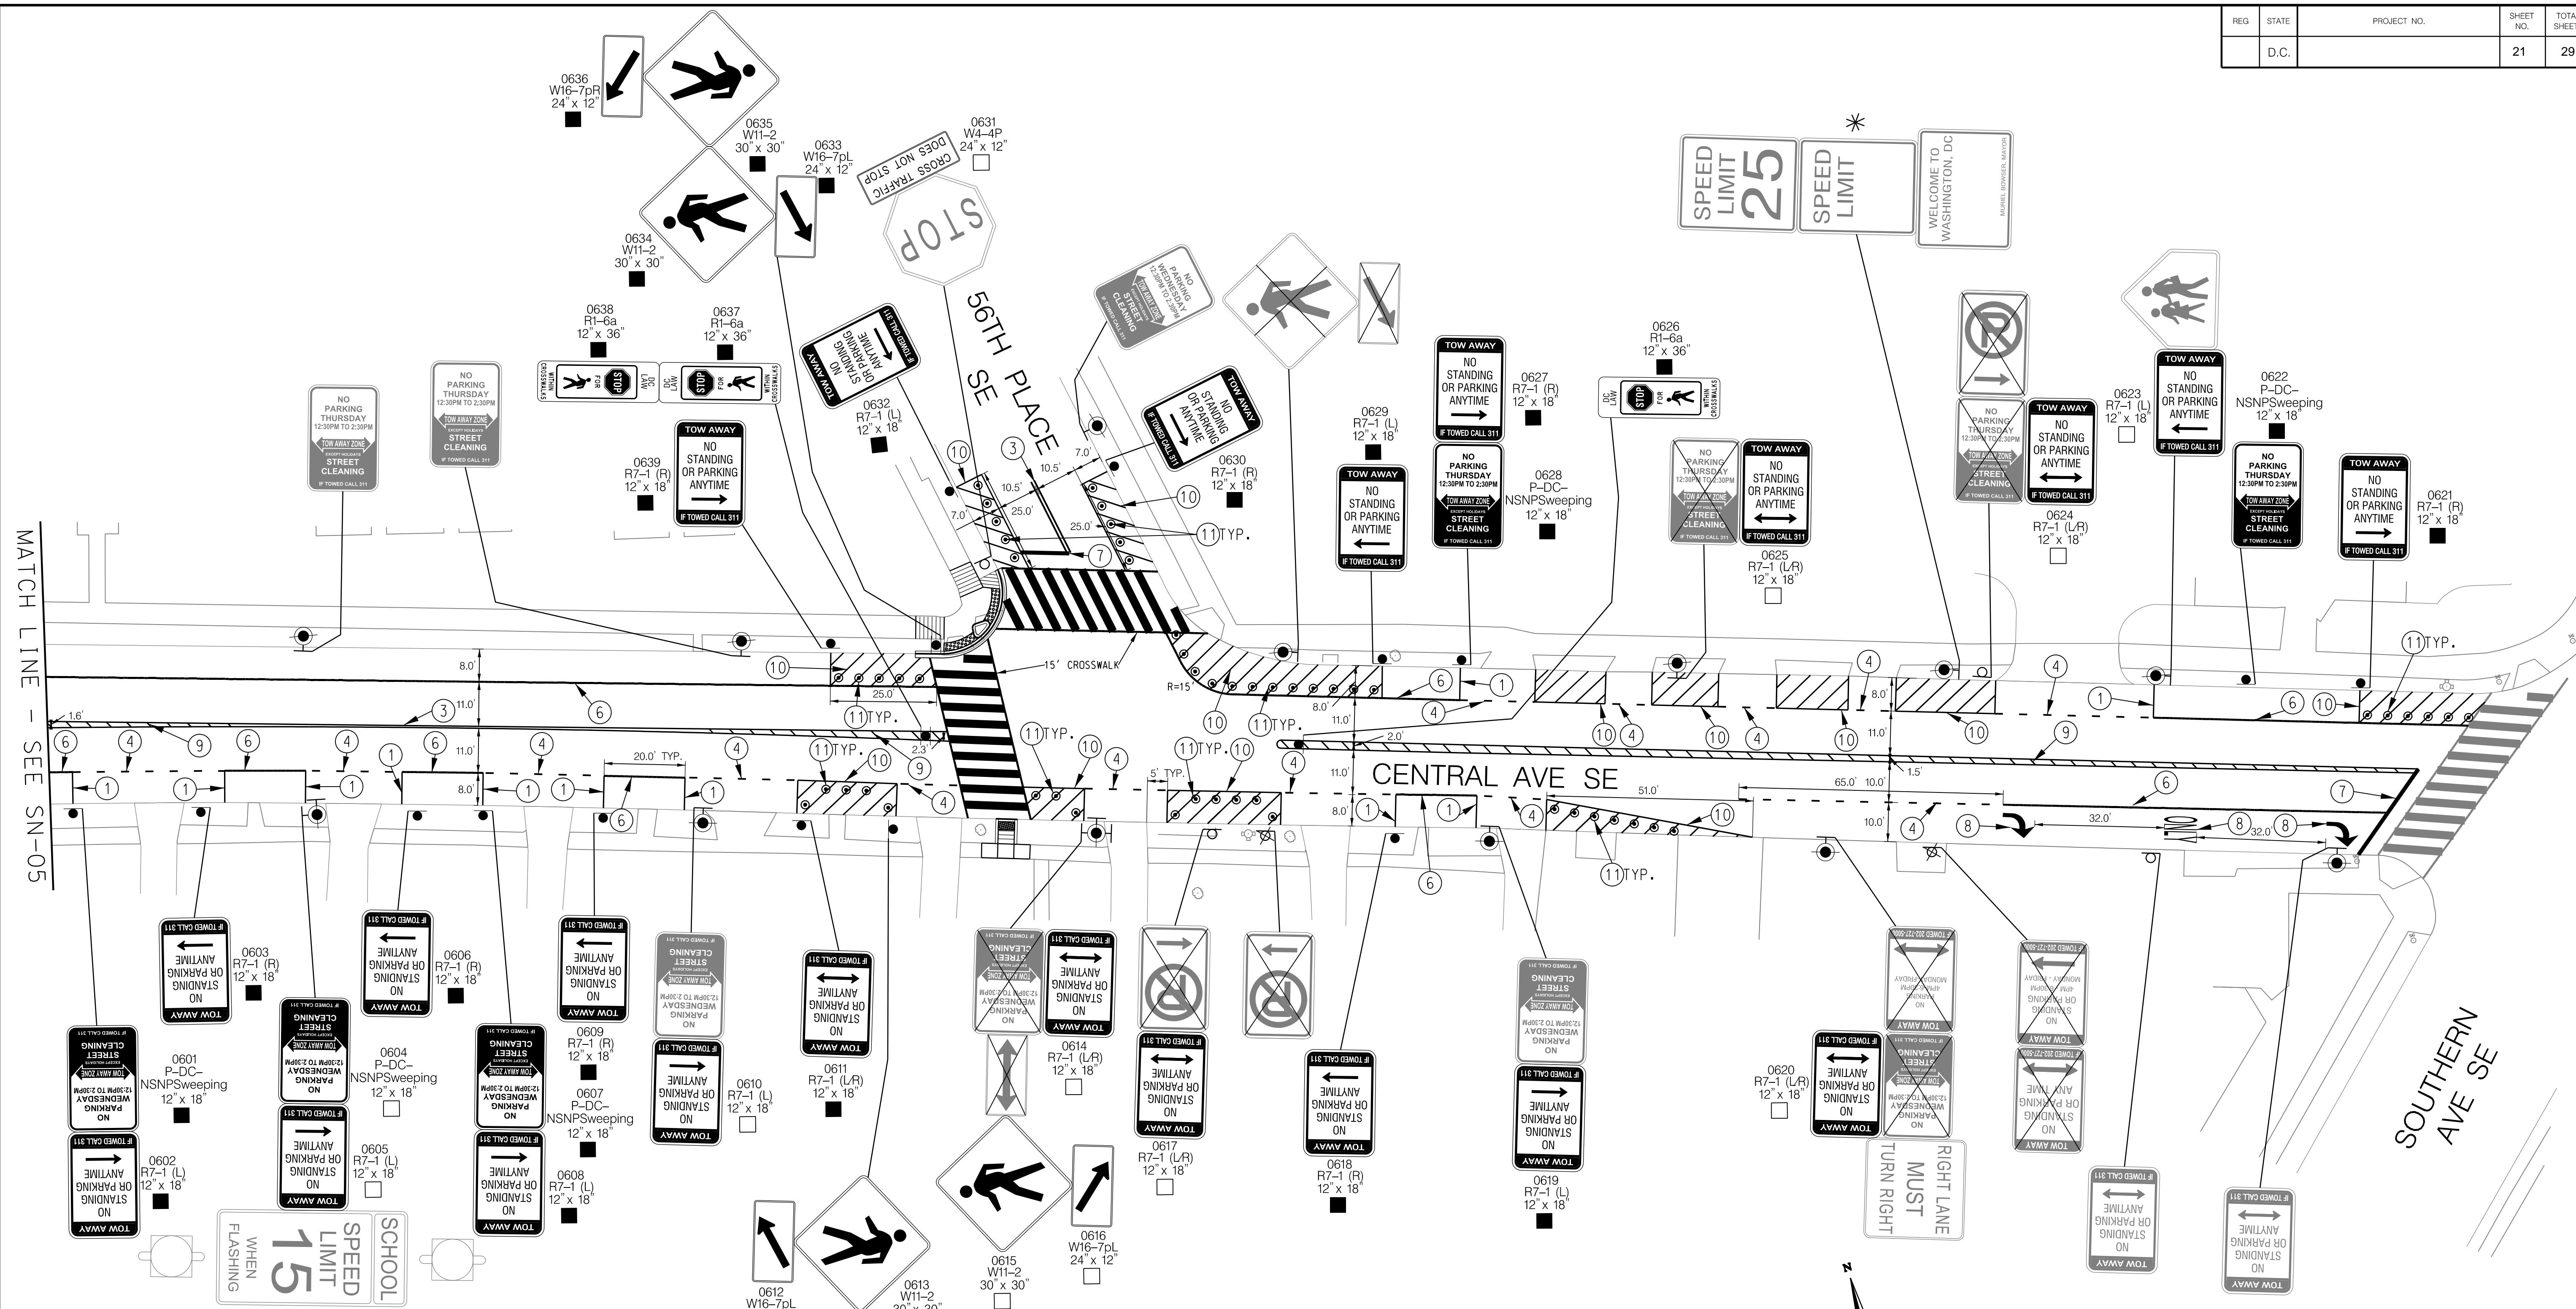

MATCH LINE - SEE SN-05


P:\Int-pw\benhley\cm\int-pw\Documents\Projects\2017\17-12985\17-12985-30C\MT\Tr-offic\20 Drawing\SN-P006-Centrd Ave SE.dgn
Thursday, June 23, 2022, 10:58 AM Pdf-Monopol.cfcg name.sub.tbl

- SIGN LEGEND**
 ALL EXISTING SIGNS SHALL REMAIN IN PLACE UNLESS OTHERWISE NOTED.
- ✕ EXISTING SIGN TO BE REMOVED
 - △ EXISTING SIGN TO BE RELOCATED
 - ▲ RELOCATED EXISTING SIGN
 - NEW SIGN TO BE INSTALLED ON EXISTING POST OR EX. SIGNAL POLE / LIGHT POLE
 - NEW SIGN TO BE INSTALLED ON NEW POST

- PAVEMENT MARKING LEGEND**
- ① 4" SOLID WHITE LANE LINE
 - ② 4" SOLID YELLOW LINE
 - ③ 4" DOUBLE SOLID YELLOW CENTER LINE (4" APART)
 - ④ 4" DOTTED WHITE LANE LINE (2' STRIPE, 4" SKIP)
 - ⑤ 4" DOUBLE DOTTED YELLOW LANE LINE (2' STRIPE, 4" SKIP, 4" APART)
 - ⑥ 6" SOLID WHITE LANE LINE
 - ⑦ 12" WHITE STOP LINE
 - ⑧ WHITE PAVEMENT ARROW AND TEXT
 - ⑨ YELLOW BUFFER SPACE WITH DIAGONAL HATCHING (SEE DETAIL ON SN-DT)
 - ⑩ WHITE BUFFER SPACE WITH DIAGONAL HATCHING (SEE DETAIL ON SN-DT)
 - ⑪ WHITE FLEXIBLE DELINEATOR POST ON HEAVY DUTY BASE
 - ⑫ YELLOW FLEXIBLE DELINEATOR POST ON HEAVY DUTY BASE

SPECIAL NOTES:
 1. * EXISTING ELECTRONIC DRIVER FEEDBACK SIGN
 2. SIGN 0639 AND 0638 SHALL BE MOUNTED ON SOFT HIT SIGN POSTS

90% SUBMISSION
 NOT FOR CONSTRUCTION
 JUNE 2022

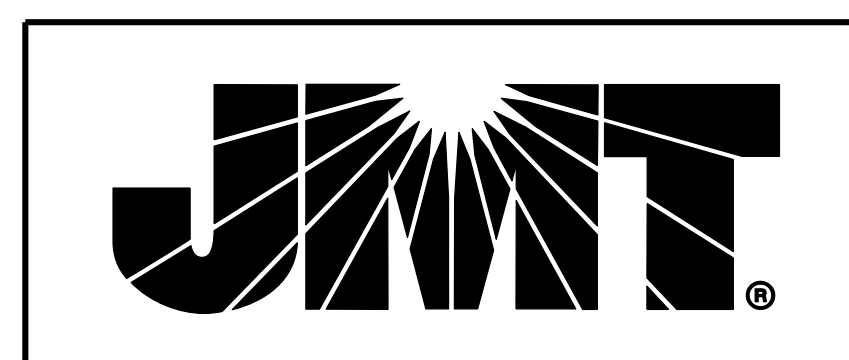

NO.	DESCRIPTION	NAME	DATE
REVISIONS			

SN-06

DISTRICT OF COLUMBIA
 DISTRICT DEPARTMENT OF TRANSPORTATION

CENTRAL AVENUE SE CORRIDOR
 SAFETY IMPROVEMENTS PROJECT

SIGNING AND PAVEMENT MARKING PLAN

PROJECT ENG. _____	DESIGNED BY _____
CHECKED BY _____	DRAWN BY _____
PROJECT MGR. _____	
DIVISION CHIEF	
DATE _____	FILE _____
SHEET 21 OF 29	