

# Government of the District of Columbia

## Department of Transportation



August 1, 2022

Mr. Michael D. Shankle  
Chair, Advisory Neighborhood Commission 2C  
916 G Street, NW #203  
Washington, DC 20001  
[2C01@anc.dc.gov](mailto:2C01@anc.dc.gov)

Mrs. Sherene Joseph  
Chair, Advisory Neighborhood Commission 2F  
1300 N Street, NW  
Washington, DC 20005  
[2F05@anc.dc.gov](mailto:2F05@anc.dc.gov)

**Re: NOI 22-212 TESD  
Eastbound No Left Turn Restriction at 11<sup>th</sup> Street and L Street, NW (South)**

Dear Chairpersons Joseph and Shankle:

Pursuant to the “Administrative Procedure Amendment Act of 2000” D.C. LAW 13-249 (48 DCR 3491 April 20, 2001), the District Department of Transportation (DDOT) is required to give a written notice of our intent to modify traffic and/or parking requirements. This letter is being forwarded to you for the purpose of notification and solicitation of comments on our intent to implement the following in your jurisdiction.

- Implement a full-time No Left restriction for the eastbound approach at the intersection of 11<sup>th</sup> Street and L Street, NW (South).

Presently, left turns are permitted for the eastbound approach of L Street, NW turning onto 11<sup>th</sup> St, NW towards Massachusetts Avenue. The spacing between L Street and Massachusetts Avenue, NW along northbound 11<sup>th</sup> Street is less than 30 ft – enough to hold only one vehicle per lane without spilling into the intersection of 11<sup>th</sup> Street and L Street, NW. So multiple vehicles making the eastbound left turn will block additional eastbound vehicles. In support of Washington DC’s commitment to the Vision Zero goal, DODT conducted an independent traffic

analysis of the subject intersection to develop the proposed recommendations identified above to improve traffic safety all users. Further, should be noted that several alternate routes are available for vehicles desiring to access 11<sup>th</sup> St NW from L St NW under the proposed conditions. These alternate routes would result in minimal delays for motorists accessing 11<sup>th</sup> St NW from L St NW.

All comments on this subject matter must be filed in writing by Tuesday, September 13, 2022 (thirty business days after the date of this notice), with the District Department of Transportation (DDOT), Transportation Operations Administration at 250 M Street, SE, Washington, D.C. 20003. Comments may also be sent via email to Rahul Jain at [rahul.jain@dc.gov](mailto:rahul.jain@dc.gov).

DDOT will review and evaluate comments and anticipates initiating implementation of the abovementioned modifications starting at the end of the thirty business days, pending weather conditions. If you would like to check the status of this Notice of Intent (NOI), please visit DDOT's website at: <http://ddot.dc.gov/service/ddot-notice-intent>. If you have trouble accessing the NOI site or are unable to do so, please contact the DDOT Customer Service Clearinghouse at 202-671-2800.

Sincerely,



A. Wasim Raja, PE  
Associate Director  
Traffic Engineering and Signals Division (TESD)  
Project Delivery Office

CC: Alexandra Bailey, Commissioner 2F08  
Nyasha Smith, Secretary to the Council of the District of Columbia  
Kelly Jeong-Olson, DDOT Community Engagement Manger  
Donovan Boyd, DDOT Community Engagement Specialist

#### Language Access Statement

The District Department of Transportation (DDOT) is committed to ensuring that no person is excluded from participation in, or denied the benefits of, its projects, programs, activities, and services on the basis of race, color, national origin, gender, age, or disability as provided by Title VI of the Civil Rights Act of 1964, the Americans with Disabilities Act and other related statutes. In accordance with the D.C. Human Rights Act of 1977, as amended, D.C. Official Code sec. 2-1401.01 et seq. (Act), the District of Columbia does not discriminate on the basis of actual or perceived: race, color, religion, national origin, sex, age, marital status, personal appearance, sexual orientation, gender identity or expression, familial status, family responsibilities, matriculation, political affiliation, genetic information, disability, source of income, status as a victim of an intrafamily offense, or place of residence or business. Sexual harassment is a form of sex discrimination which

is prohibited by the Act. In addition, harassment based on any of the above protected categories is prohibited by the Act. Discrimination in a violation of the Act will not be tolerated. Violators will be subject to disciplinary action.

If you need special accommodations or language assistance services (translation or interpretation) please contact Cesar Barreto at 202-671-2829 or [Cesar.Barreto@dc.gov](mailto:Cesar.Barreto@dc.gov).

If you need language assistance services (translation or interpretation), please contact Karen Randolph at 202-671-2620 or [Karen.Randolph@dc.gov](mailto:Karen.Randolph@dc.gov).

#### AYUDA EN SU IDIOMA

Si necesita ayuda en Español, por favor llame al 202-671-2700 para proporcionarle un intérprete de manera gratuita.

#### AVISO IMPORTANTE

Este documento contiene información importante. Si necesita ayuda en Español o si tiene alguna pregunta sobre este aviso, por favor llame al 202-671-2620. Infórmele al representante de atención al cliente el idioma que habla para que le proporcione un intérprete sin costo para usted. Gracias.

#### AIDE LINGUISTIQUE

Si vous avez besoin d'aide en Français appelez-le 202-671-2700 et l'assistance d'un interprète vous sera fournie gratuitement.

#### AVIS IMPORTANT

Ce document contient des informations importantes. Si vous avez besoin d'aide en Français ou si vous avez des questions au sujet du présent avis, veuillez appeler le 202-671-2700. Dites au représentant de service quelle langue vous parlez et l'assistance d'un interprète vous sera fournie gratuitement. Merci.

#### GIÚP ĐỠ VỀ NGÔN NGỮ

Nếu quý vị cần giúp đỡ về tiếng Việt, xin gọi 202-671-2700 để chúng tôi thu xếp có thông dịch viên đến giúp quý vị miễn phí.

#### THÔNG BÁO QUAN TRỌNG

Tài liệu này có nhiều thông tin quan trọng. Nếu quý vị cần giúp đỡ về tiếng Việt, hoặc có thắc mắc về thông báo này, xin gọi 202-671-2700. Nói với người trả lời điện thoại là quý vị muốn nói chuyện bằng tiếng Việt để chúng tôi thu xếp có thông dịch viên đến giúp quý vị mà không tốn đồng nào. Xin cảm ơn.

## የቋንቋ እርዳታ

በአማርኛ እርዳታ ከፈለጉ በ 202-671-2700 ይደውሉ። የነፃ አስተርጓሚ ይመደብልዎታል።

## ጠቃሚ ማስታወቂያ

ይህ ሰነድ ጠቃሚ መረጃ ይዟል። በአማርኛ እርዳታ ከፈለጉ ወይም ስለዚህ ማስታወቂያ ጥያቄ ካለዎት በ 202-671-2700 ይደውሉ። የትኛውን ቋንቋ እንደሚናገሩ ለደንበኞች አገልግሎት ተወካይ ይገኛሉ። ያለምንም ክፍያ አስተርጓሚ ይመደብልዎታል። እናመሰግናለን።

## 언어 지원

한국어로 언어 지원이 필요하신 경우 202-671-2700로 연락을 주시면 무료로 통역이 제공됩니다.

## 안내

이 안내문은 중요한 내용을 담고 있습니다. 한국어로 언어 지원이 필요하시거나 질문이 있으실 경우 202-671-2700 로 연락을 주십시오. 필요하신 경우, 고객 서비스 담당원에게 지원 받고자 하는 언어를 알려주시면, 무료로 통역 서비스가 제공됩니다. 감사합니다.

## 語言協助

如果您需要用（中文）接受幫助，請電洽202-671-2700，將免費向您提供口譯員服務

## 重要通知



本文件包含重要資訊。如果您需要用（中文）接受幫助或者對本通知有疑問，請電洽202-671-2700。請告訴客戶服務部代表您所說的語言，會免費向您提供口譯員服務。謝謝！



REG	STATE	PROJECT	SHEET NO.	TOTAL SHEETS
3	D.C.			

DESCRIPTION	REVISION						
	DATE	COR.	CHK.	APP.	APP.	APP.	APP.

3/24/2022 R:\2019\08\_DD01\_Traffic Eng. Des. JMT\Task\_23 - TSI\Review & WO Development\Eng\Wards 1 & 2\_TSI - All SLAs\All TSI\2238957 - 1100 L St NW\Work Order.dgn

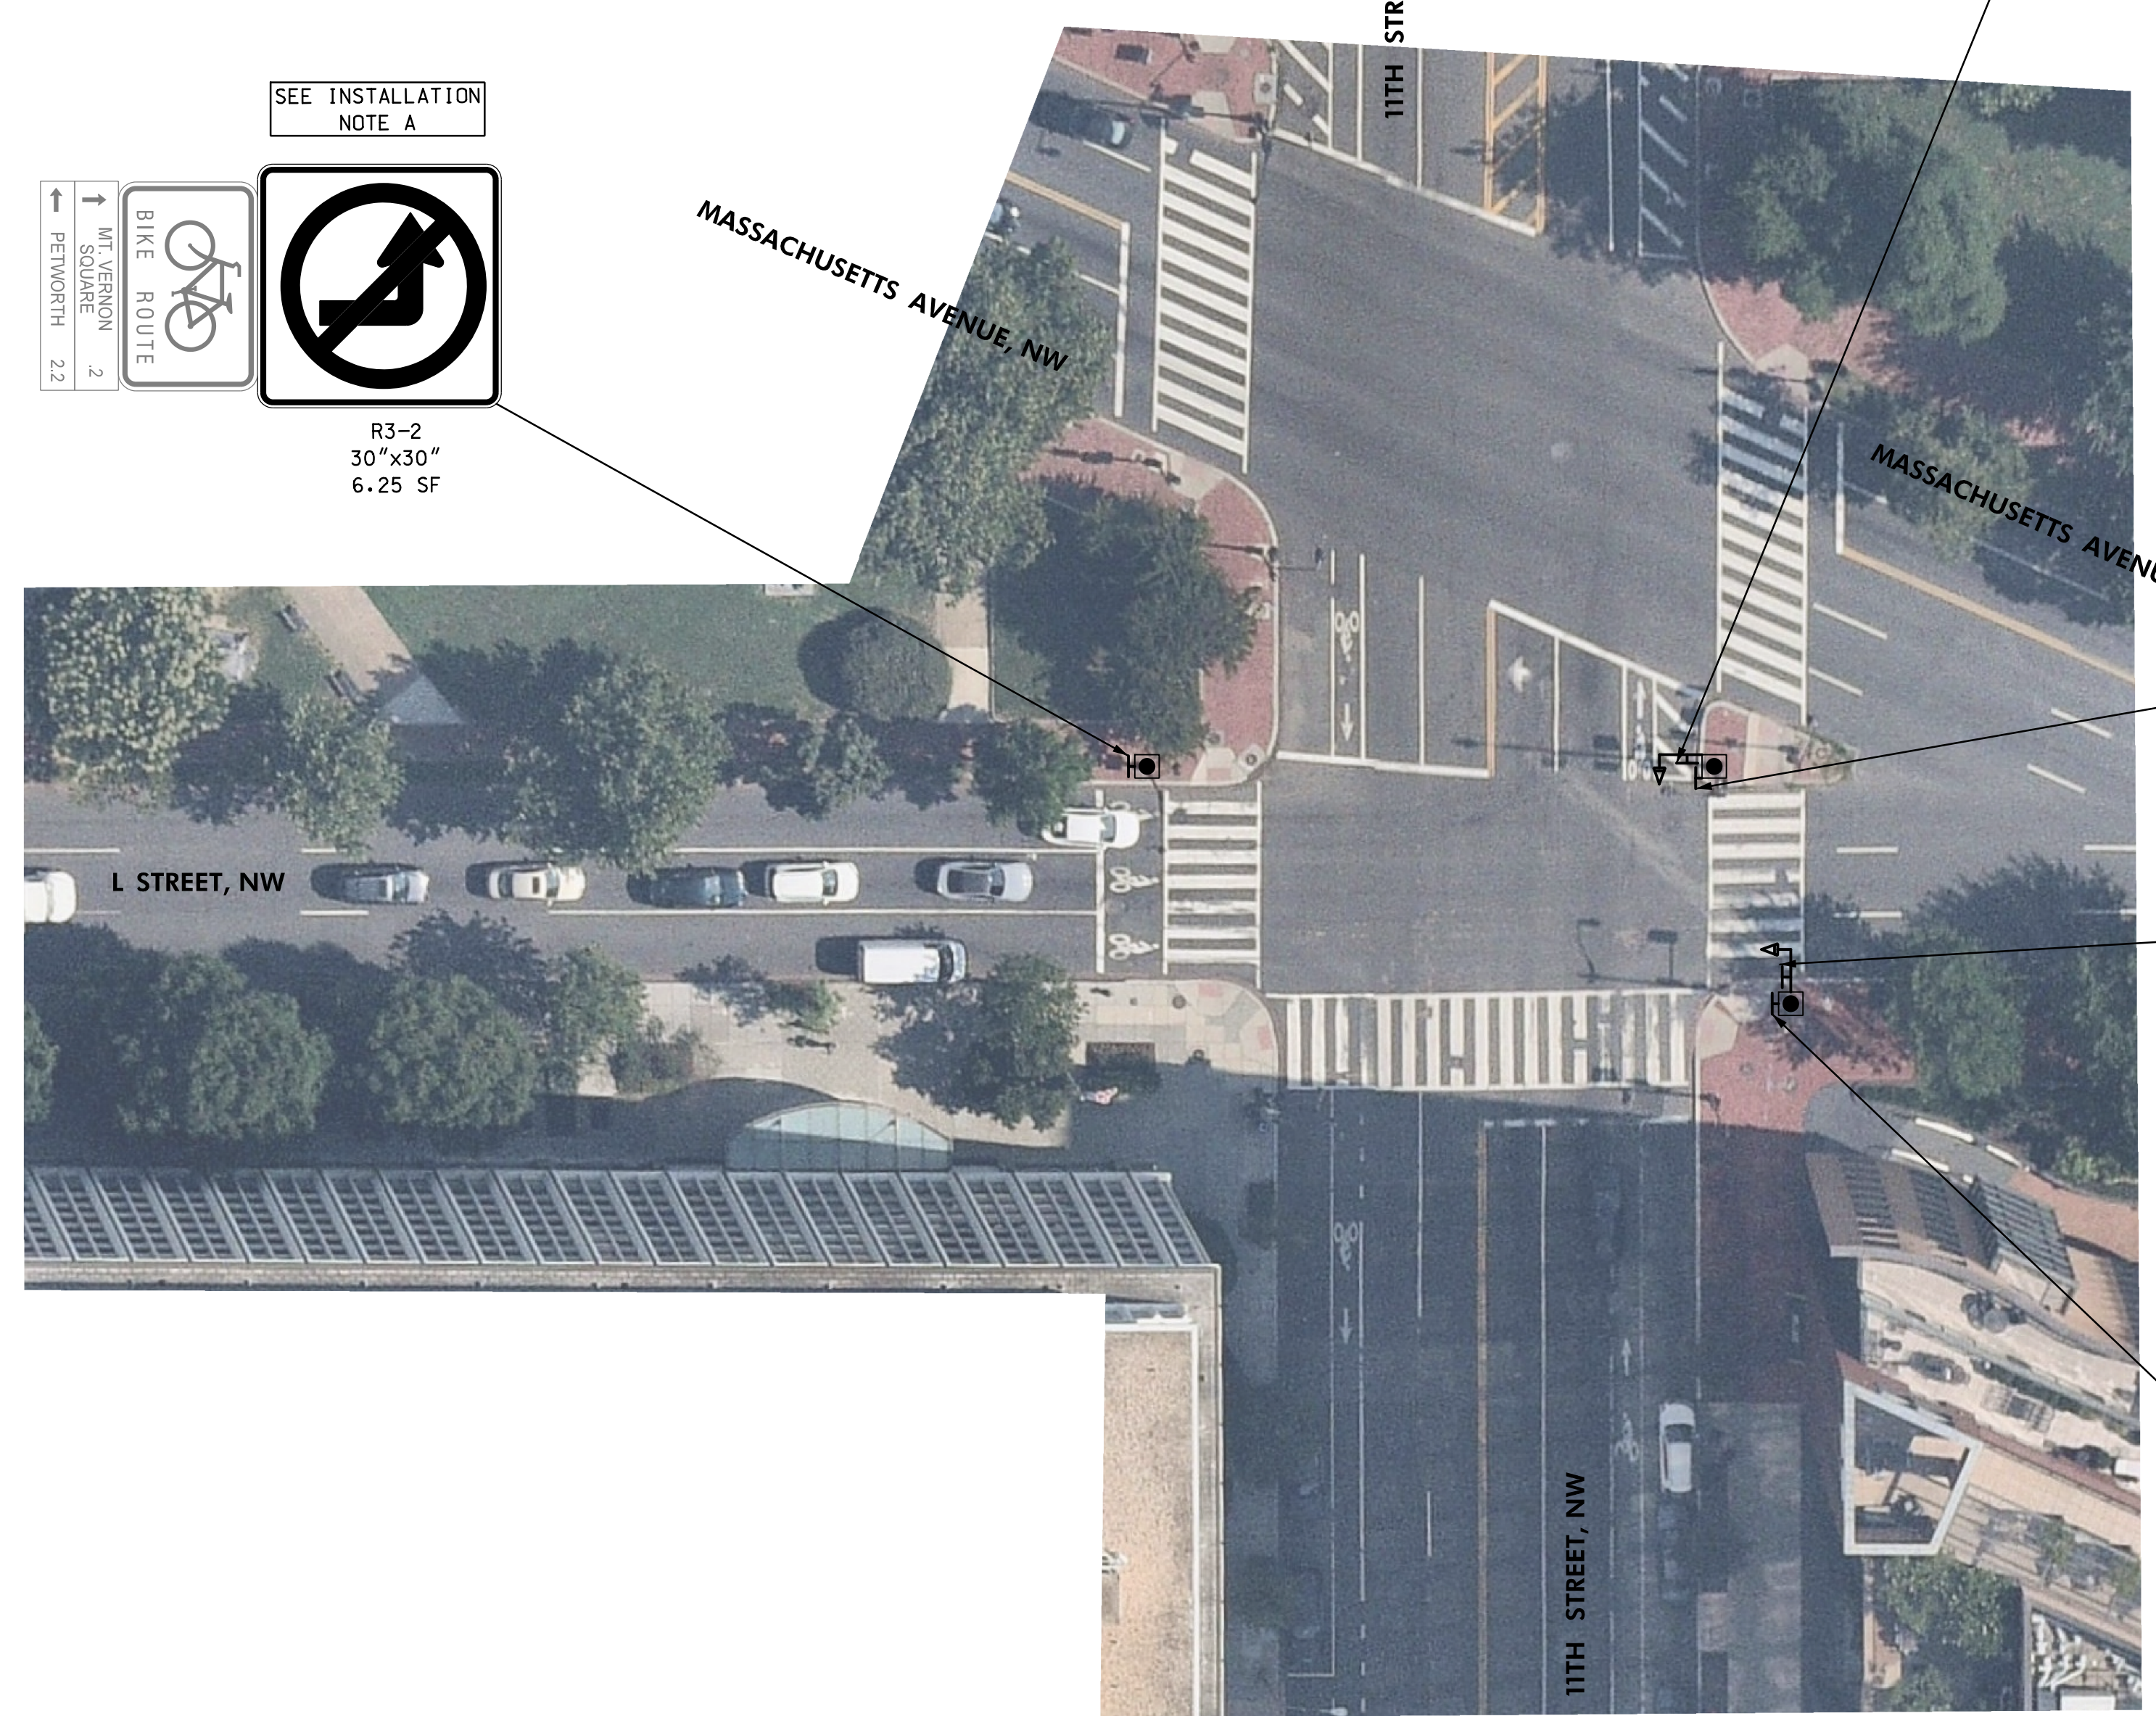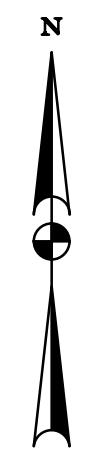

SEE INSTALLATION NOTE A

R3-2  
30"x30"  
6.25 SF

SEE INSTALLATION NOTE B

R10-7  
24"x30"  
5 SF

SEE INSTALLATION NOTE A

R3-2  
30"x30"  
6.25 SF

SEE INSTALLATION NOTE B

R10-7  
24"x30"  
5 SF

SEE INSTALLATION NOTE C

R3-2  
30"x30"  
6.25 SF

**INSTALLATION NOTES:**

- A. INSTALL PROPOSED TRAFFIC SIGN ON EXISTING POLE.
- B. INSTALL PROPOSED TRAFFIC SIGN ON EXISTING MAST ARM.
- C. INSTALL PROPOSED TRAFFIC SIGN ON EXISTING POLE, ABOVE SIGNAL HEAD.

**GENERAL NOTES:**

- A. ALL SIGNS SHALL BE INSTALLED IN ACCORDANCE WITH PART 2 OF THE 2009 MUTCD AND ALL RELEVANT DDOT STANDARDS. ALL PRIMARY SIGNS SHALL BE INSTALLED A MINIMUM OF 7' ABOVE THE SIDEWALK SURFACE.
- B. THE LOCATION OF PROPOSED EQUIPMENT SHOWN IS APPROXIMATE.

QUANTITY SUMMARY		
DESCRIPTION	UNIT	QUANTITY
TRAFFIC SIGN PANELS	SF	228.75

**LEGEND:**

- PROPOSED SIGN
- EXISTING SIGN TO REMAIN
- EXISTING 28.5 FT PENDANT POST STREET LIGHT POLE
- MOUNTED TRAFFIC SIGN
- EXISTING 8 FT. MAST ARM



**Mead & Hunt**  
 100 M STREET SE  
 SUITE 550  
 WASHINGTON, DC 20003  
 (202) 570-7080  
 WWW.MEADHUNT.COM

S.L.F. NO. \_\_\_\_\_  
 APPROVED BY \_\_\_\_\_ DATE \_\_\_\_\_

DISTRICT OF COLUMBIA DEPARTMENT OF TRANSPORTATION TRAFFIC ENGINEERING AND SAFETY DIVISION		ACISA 2109 FIELD CHECKED BY BS / YW
2238957 1100 L STREET, NW TRAFFIC SAFETY WORK ORDER		DESIGNED BY YW DRAWN BY YW
SUBMITTED BY _____ DATE _____ TRAFFIC SIGNAL ENGINEER	REVIEWED BY RF DATE 03/2022	SCALE 1" = 20' SHEET 1 OF 1 DRAWING NO.
RECOMMENDED _____ DATE _____ TRAFFIC SIGNAL PROJECT MANAGER	APPROVED _____ DATE _____ ASSOCIATE DIRECTOR, TRAFFIC ENG. & SAFETY DIVISION	