


DISTRICT OF COLUMBIA DEPARTMENT OF TRANSPORTATION



INDEX OF SHEETS


- 1. TITLE SHEET
- 2-7. STRIPING LAYOUT PLANS

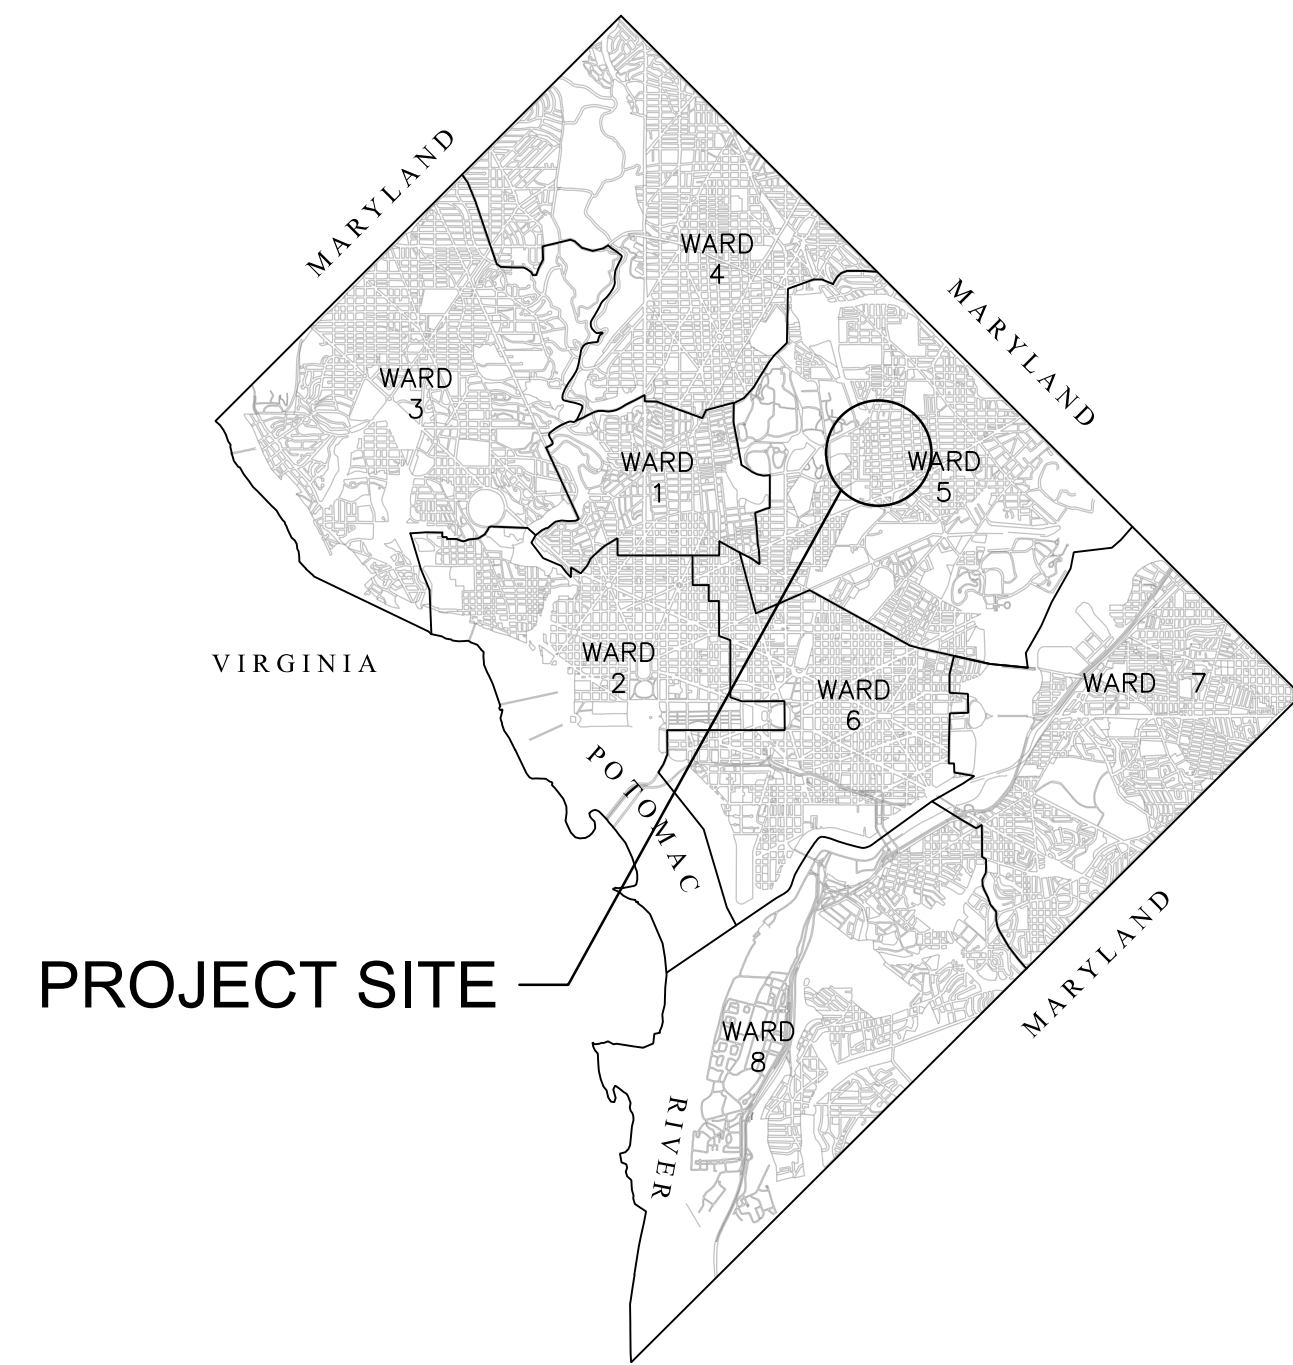

CITY MAP

EDGEWOOD ST NE/ 8TH ST NE FROM 7TH ST NE TO MONROE ST NE

SEPARATED BIKE LANE PRELIMINARY DESIGN

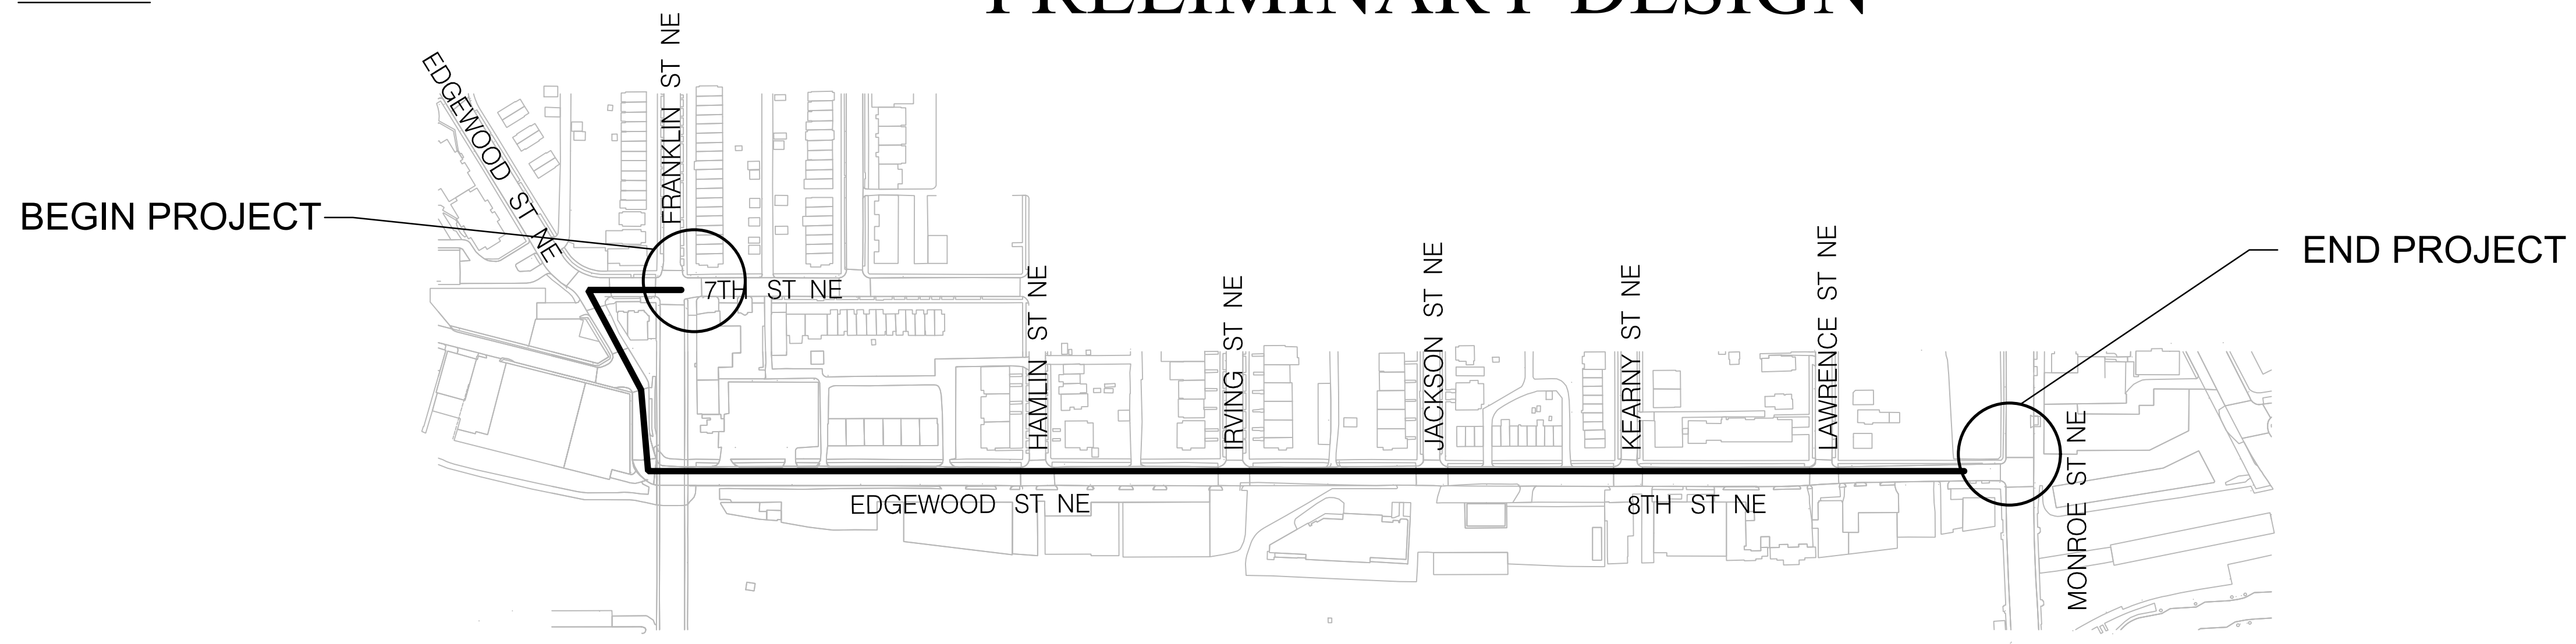

PROJECT MAP
N.T.S

PRELIMINARY DESIGN
JUNE 2022



D.C. DEPARTMENT OF TRANSPORTATION
PLANNING AND SUSTAINABILITY DIVISION
ACTIVE TRANSPORTATION PROGRAM

EDGEWOOD ST NE/8TH ST NE
LOCATION: FRANKLIN ST NE
TO MONROE ST NE

PROJECT ENG. DAG
DESIGNED BY AJC
CHECKED BY DLL
DRAWN BY AJC / EMO
PROJECT MGR. DLL

DIVISION CHIEF

TITLE SHEET

DATE JUNE 2022


FILE

SHEET 1 OF 7





NO.	DESCRIPTION	NAME	DATE

REVISIONS

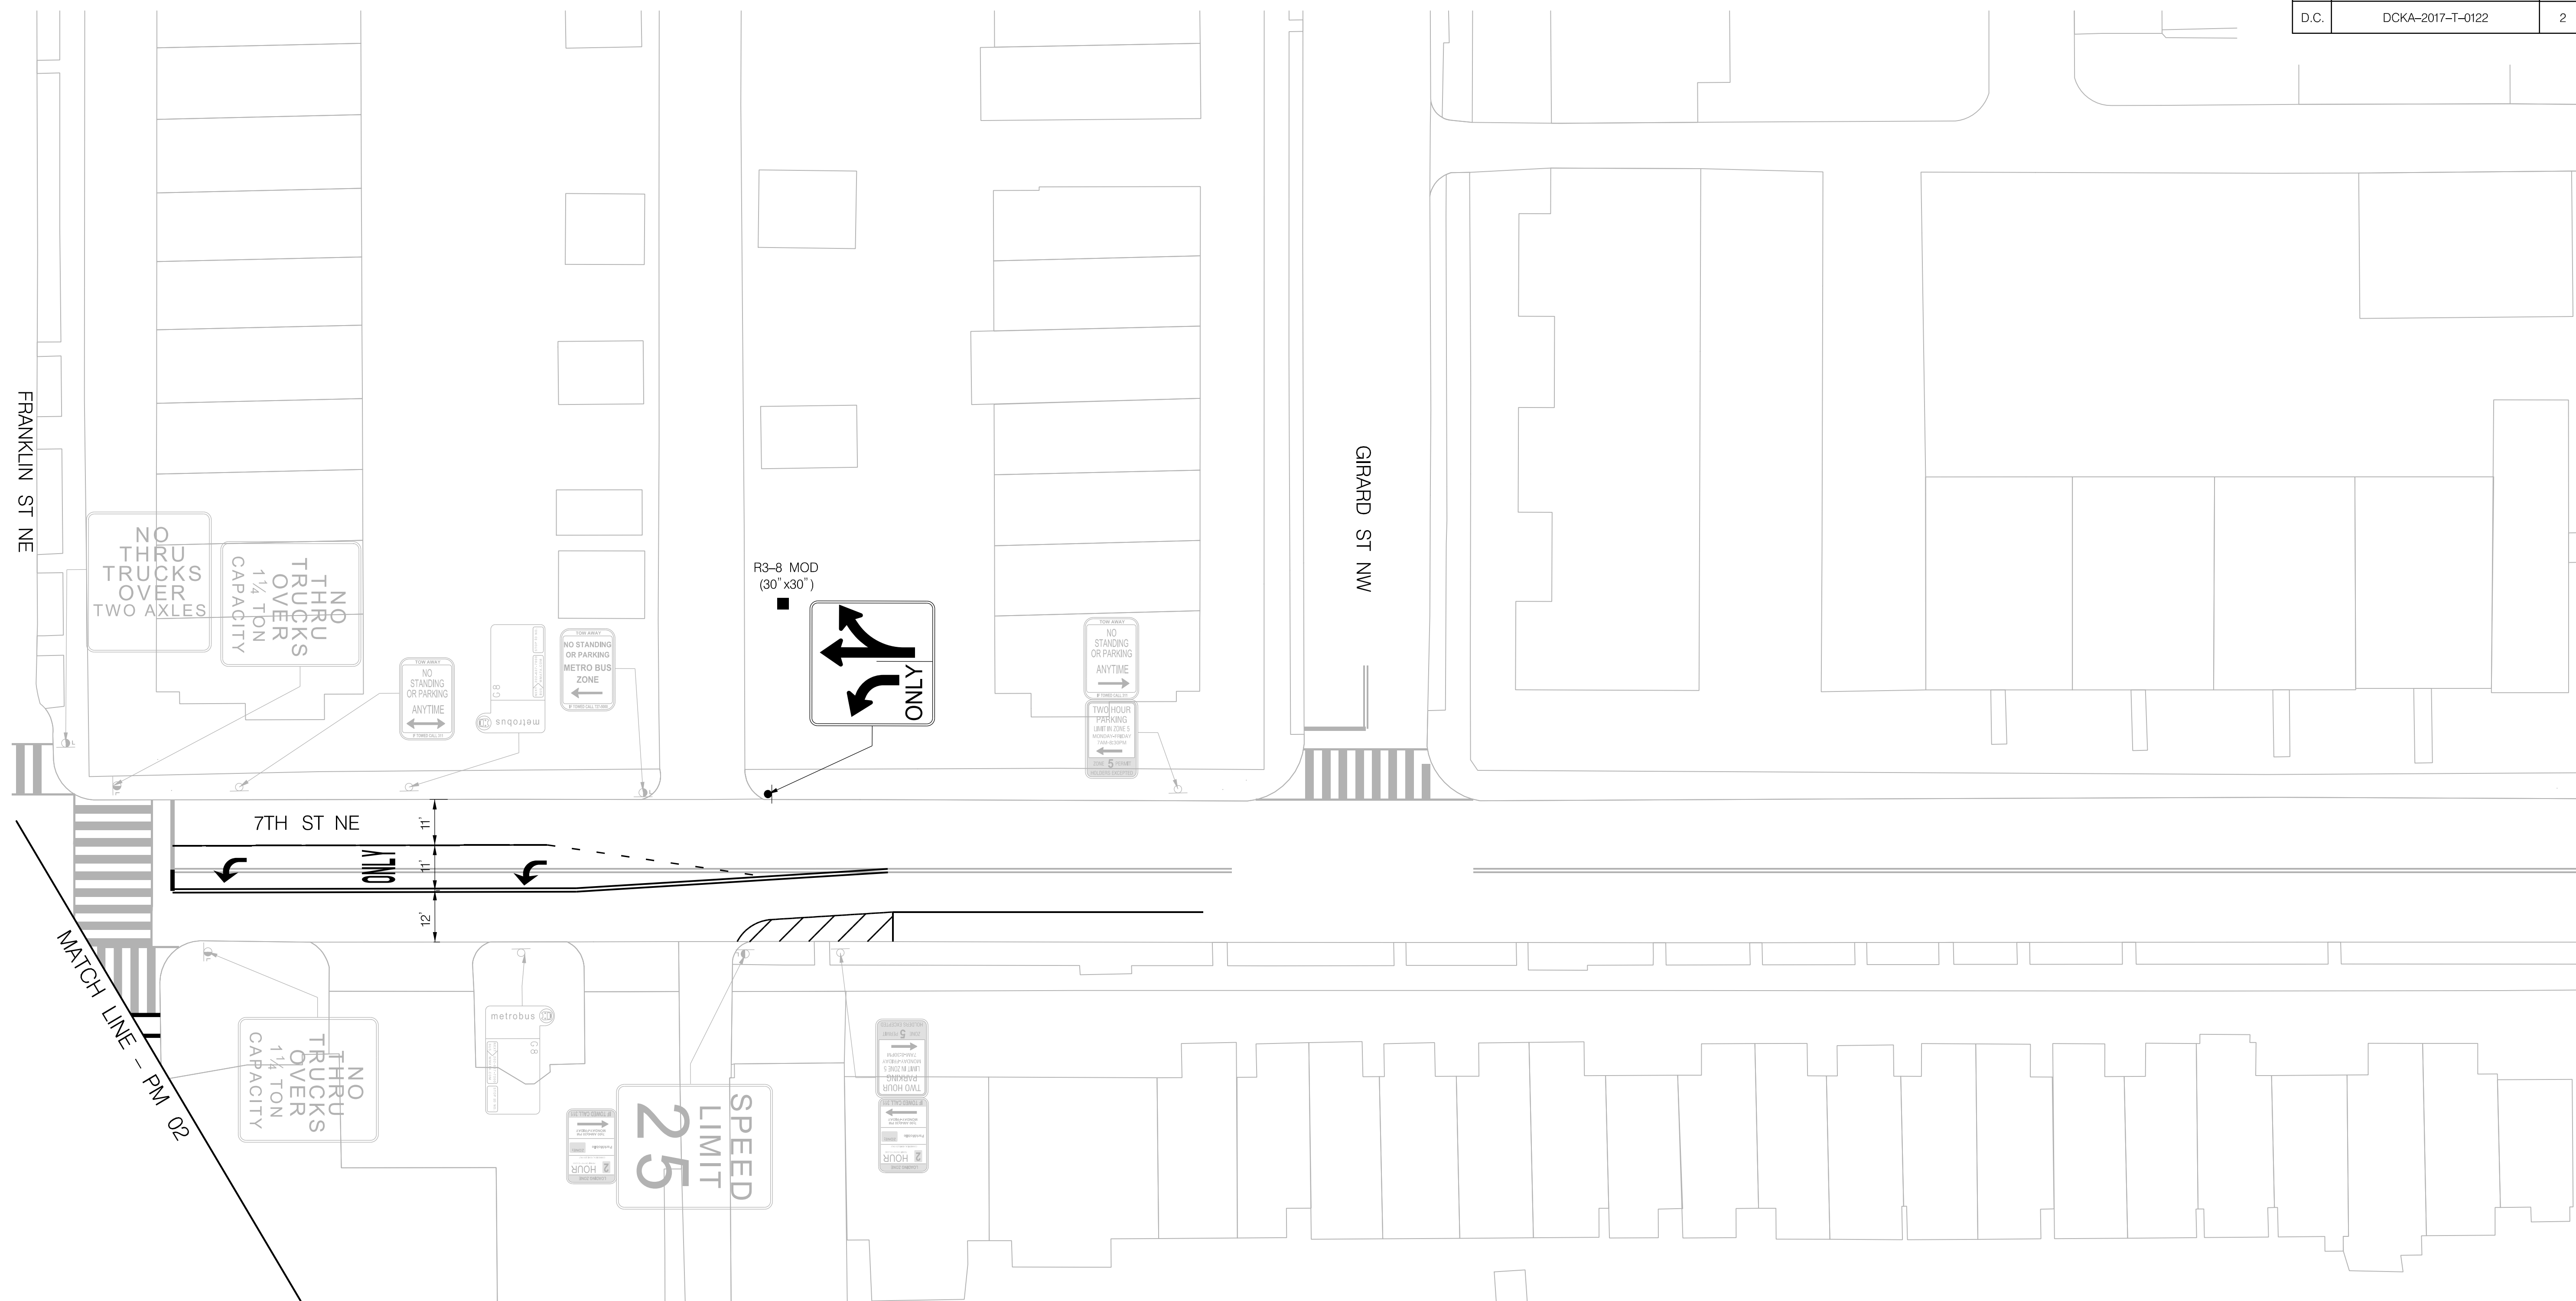

SIGNING LEGEND

- X EXISTING SIGN TO BE REMOVED
- EXISTING SIGN TO BE RELOCATED
- NEW SIGN TO BE INSTALLED ON EXISTING POST OR EX. SIGNAL/LIGHT POLE
- NEW SIGN TO BE INSTALLED ON NEW POST
- △ EXISTING SIGN RELOCATED TO THE NEW POST

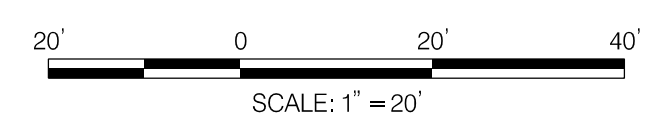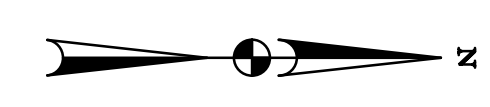

NO	DESCRIPTION	NAME	DATE
REVISIONS			

D.C. DEPARTMENT OF TRANSPORTATION
PLANNING AND SUSTAINABILITY DIVISION
ACTIVE TRANSPORTATION PROGRAM


EDGEWOOD ST NE/8TH ST NE
LOCATION: FRANKLIN ST NE
TO MONROE ST NE

PAVEMENT MARKING & SIGNING
LAYOUT PLANS (SHEET 1 OF 6)

PROJECT ENG. <u> </u> DAG	DIVISION CHIEF
DESIGNED BY <u> </u> AJC	DATE <u> </u> JUNE 2022
CHECKED BY <u> </u> DLL	FILE <u> </u>
DRAWN BY <u> </u> AJC / EMO	SHEET <u> </u> 2 OF <u> </u> 7
PROJECT MGR. <u> </u> DLL	


MATCH LINE - PM 01

MATCH LINE - PM 03

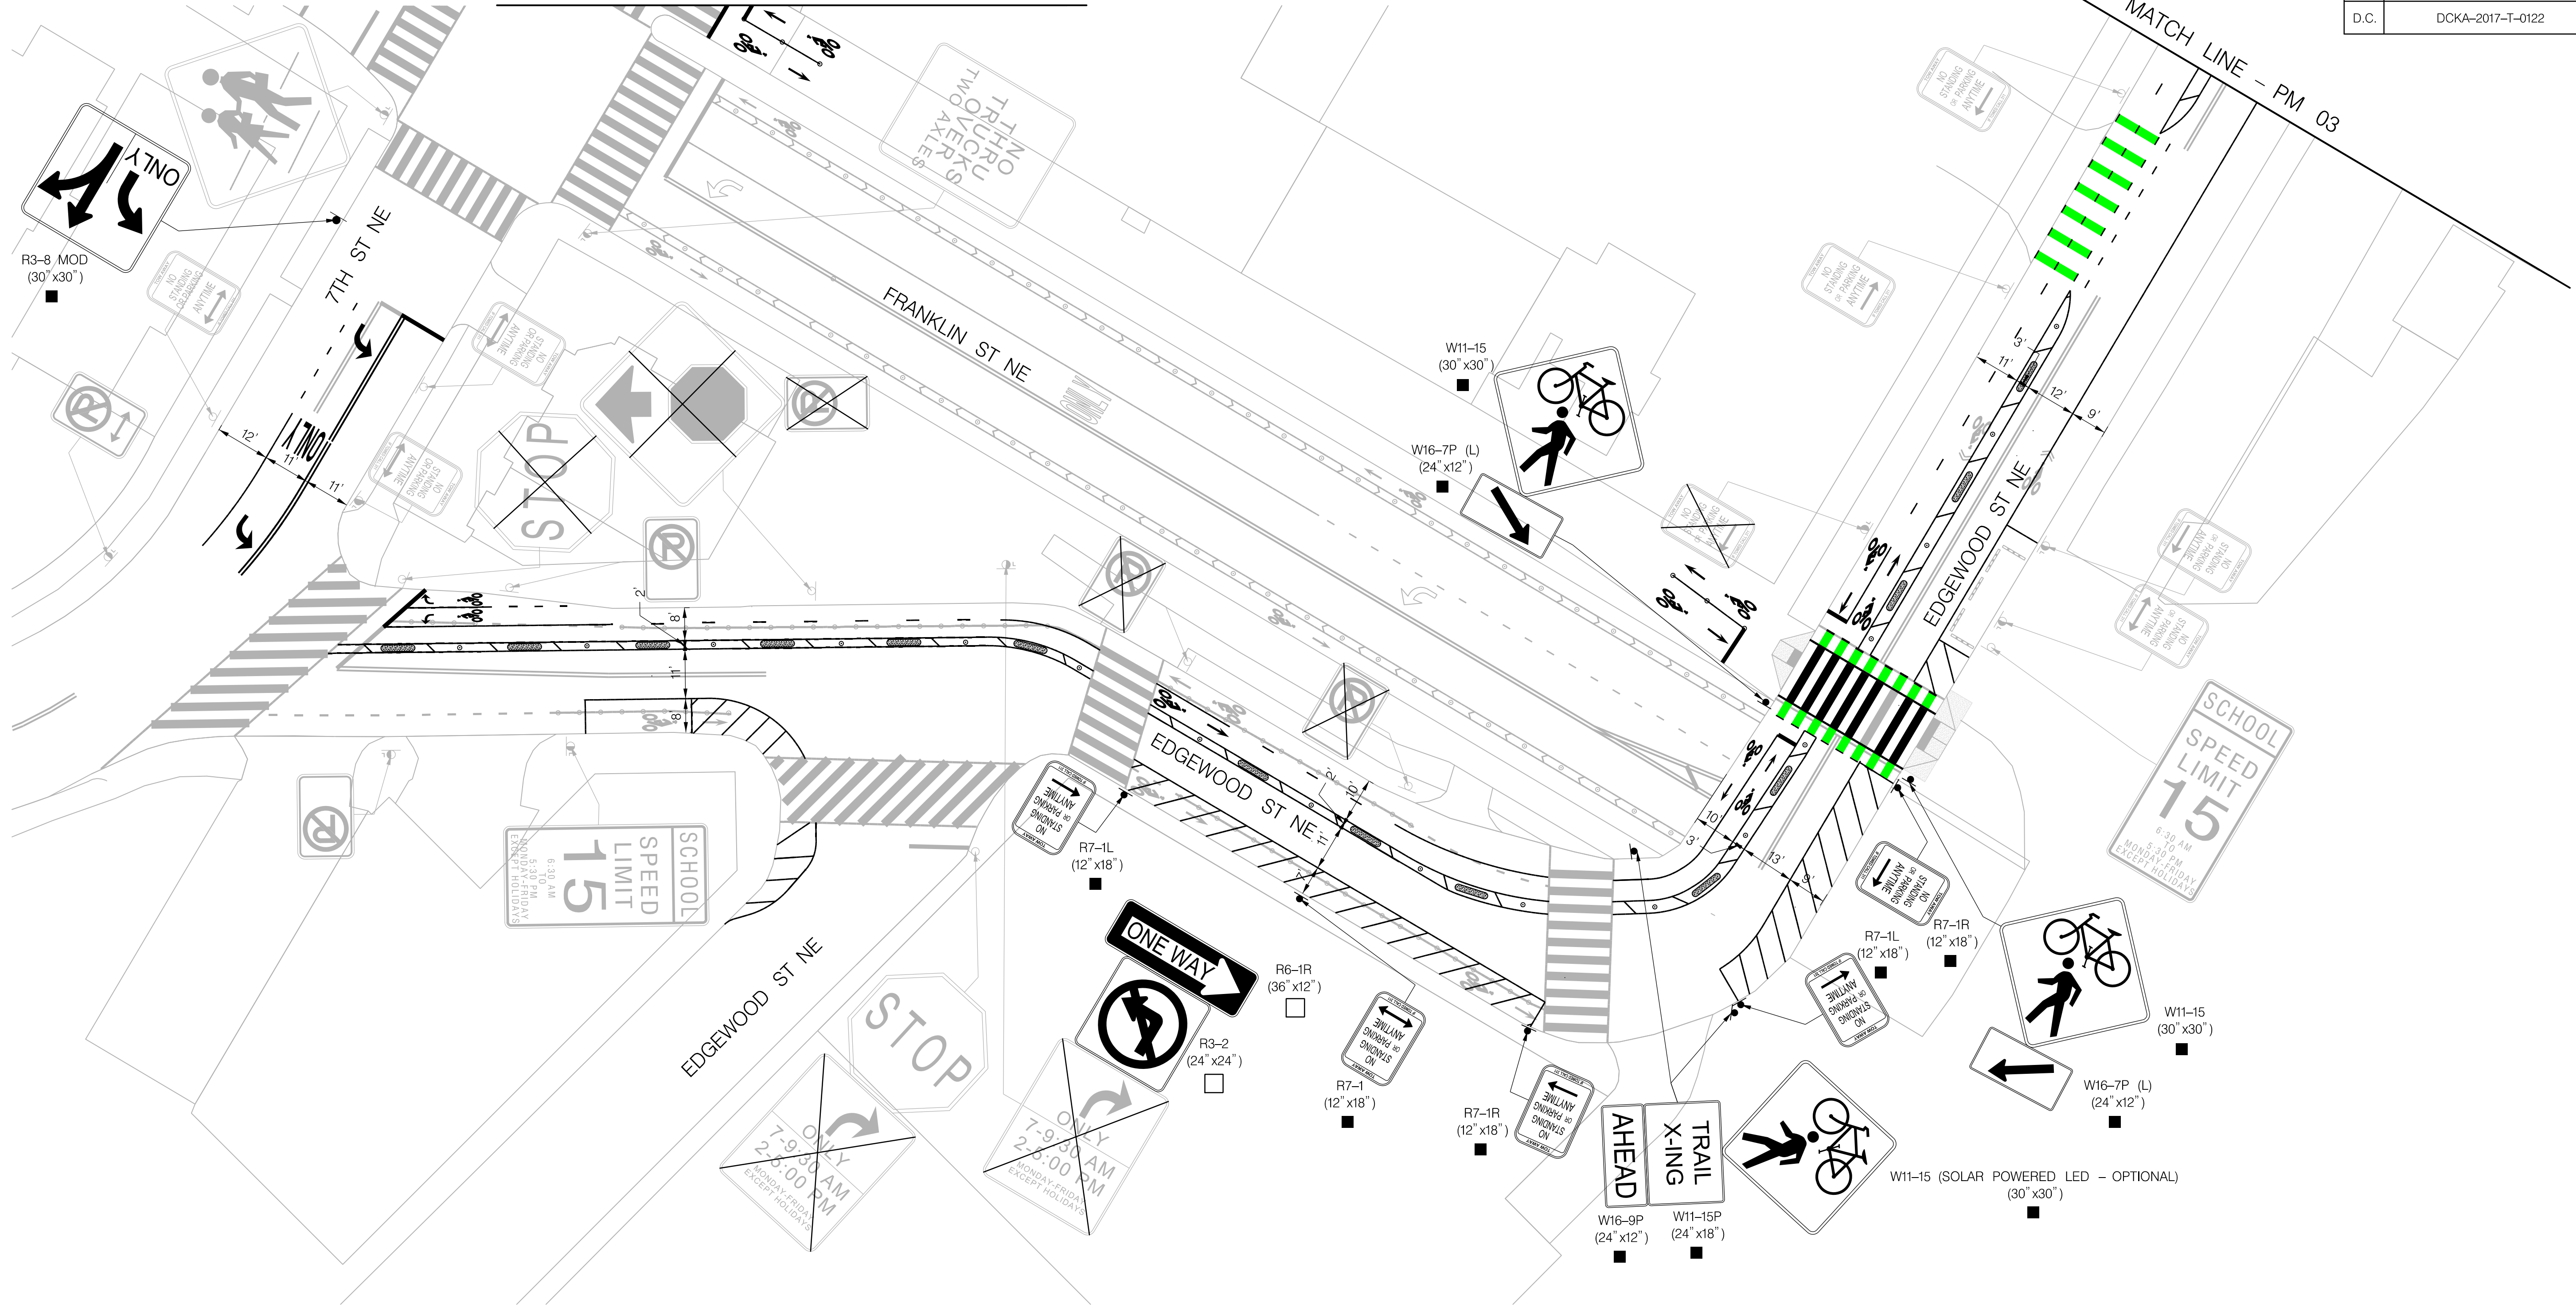

SIGNING LEGEND

- X EXISTING SIGN TO BE REMOVED
- EXISTING SIGN TO BE RELOCATED
- NEW SIGN TO BE INSTALLED ON EXISTING POST OR EX. SIGNAL/LIGHT POLE
- NEW SIGN TO BE INSTALLED ON NEW POST
- △ EXISTING SIGN RELOCATED TO THE NEW POST

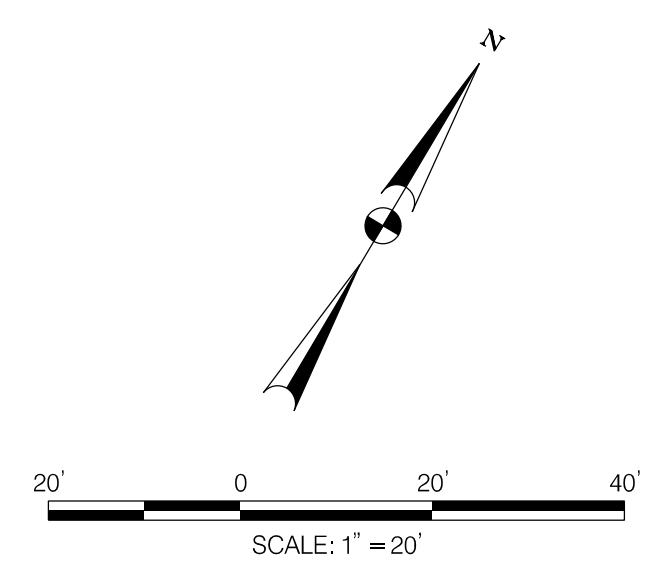

NO.	DESCRIPTION	NAME	DATE
REVISIONS			

D.C. DEPARTMENT OF TRANSPORTATION
PLANNING AND SUSTAINABILITY DIVISION
ACTIVE TRANSPORTATION PROGRAM

EDGEWOOD ST NE/8TH ST NE
LOCATION: FRANKLIN ST NE
TO MONROE ST NE

PAVEMENT MARKING & SIGNING
LAYOUT PLANS (SHEET 2 OF 6)

PROJECT ENG. <u> </u> DAG	DIVISION CHIEF
DESIGNED BY <u> </u> AJC	
CHECKED BY <u> </u> DLL	
DRAWN BY <u> </u> AJC / EMQ	
PROJECT MGR. <u> </u> DLL	
DATE <u> </u> JUNE 2022	
FILE <u> </u>	
SHEET <u> </u> 3 OF 7	





MATCH LINE - PM 02

MATCH LINE - PM 04

SIGNING LEGEND

- X EXISTING SIGN TO BE REMOVED
- EXISTING SIGN TO BE RELOCATED
- NEW SIGN TO BE INSTALLED ON EXISTING POST OR EX. SIGNAL/LIGHT POLE
- NEW SIGN TO BE INSTALLED ON NEW POST
- △ EXISTING SIGN RELOCATED TO THE NEW POST

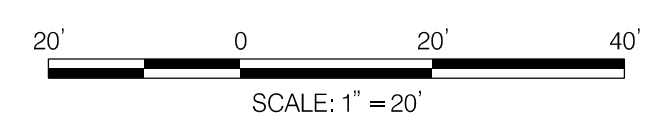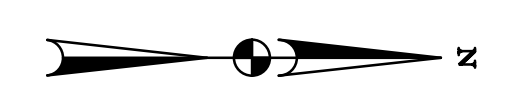


NO.	DESCRIPTION	NAME	DATE

D.C. DEPARTMENT OF TRANSPORTATION
 PLANNING AND SUSTAINABILITY DIVISION
 ACTIVE TRANSPORTATION PROGRAM

EDGEWOOD ST NE/8TH ST NE
 LOCATION: FRANKLIN ST NE
 TO MONROE ST NE



PAVEMENT MARKING & SIGNING
 LAYOUT PLANS (SHEET 3 OF 6)

PROJECT ENG. <u> </u> DAG	DIVISION CHIEF
DESIGNED BY <u> </u> AJC	DATE <u> </u> JUNE 2022
CHECKED BY <u> </u> DLL	FILE <u> </u>
DRAWN BY <u> </u> AJC / EMO	SHEET 4 OF 7
PROJECT MGR. <u> </u> DLL	

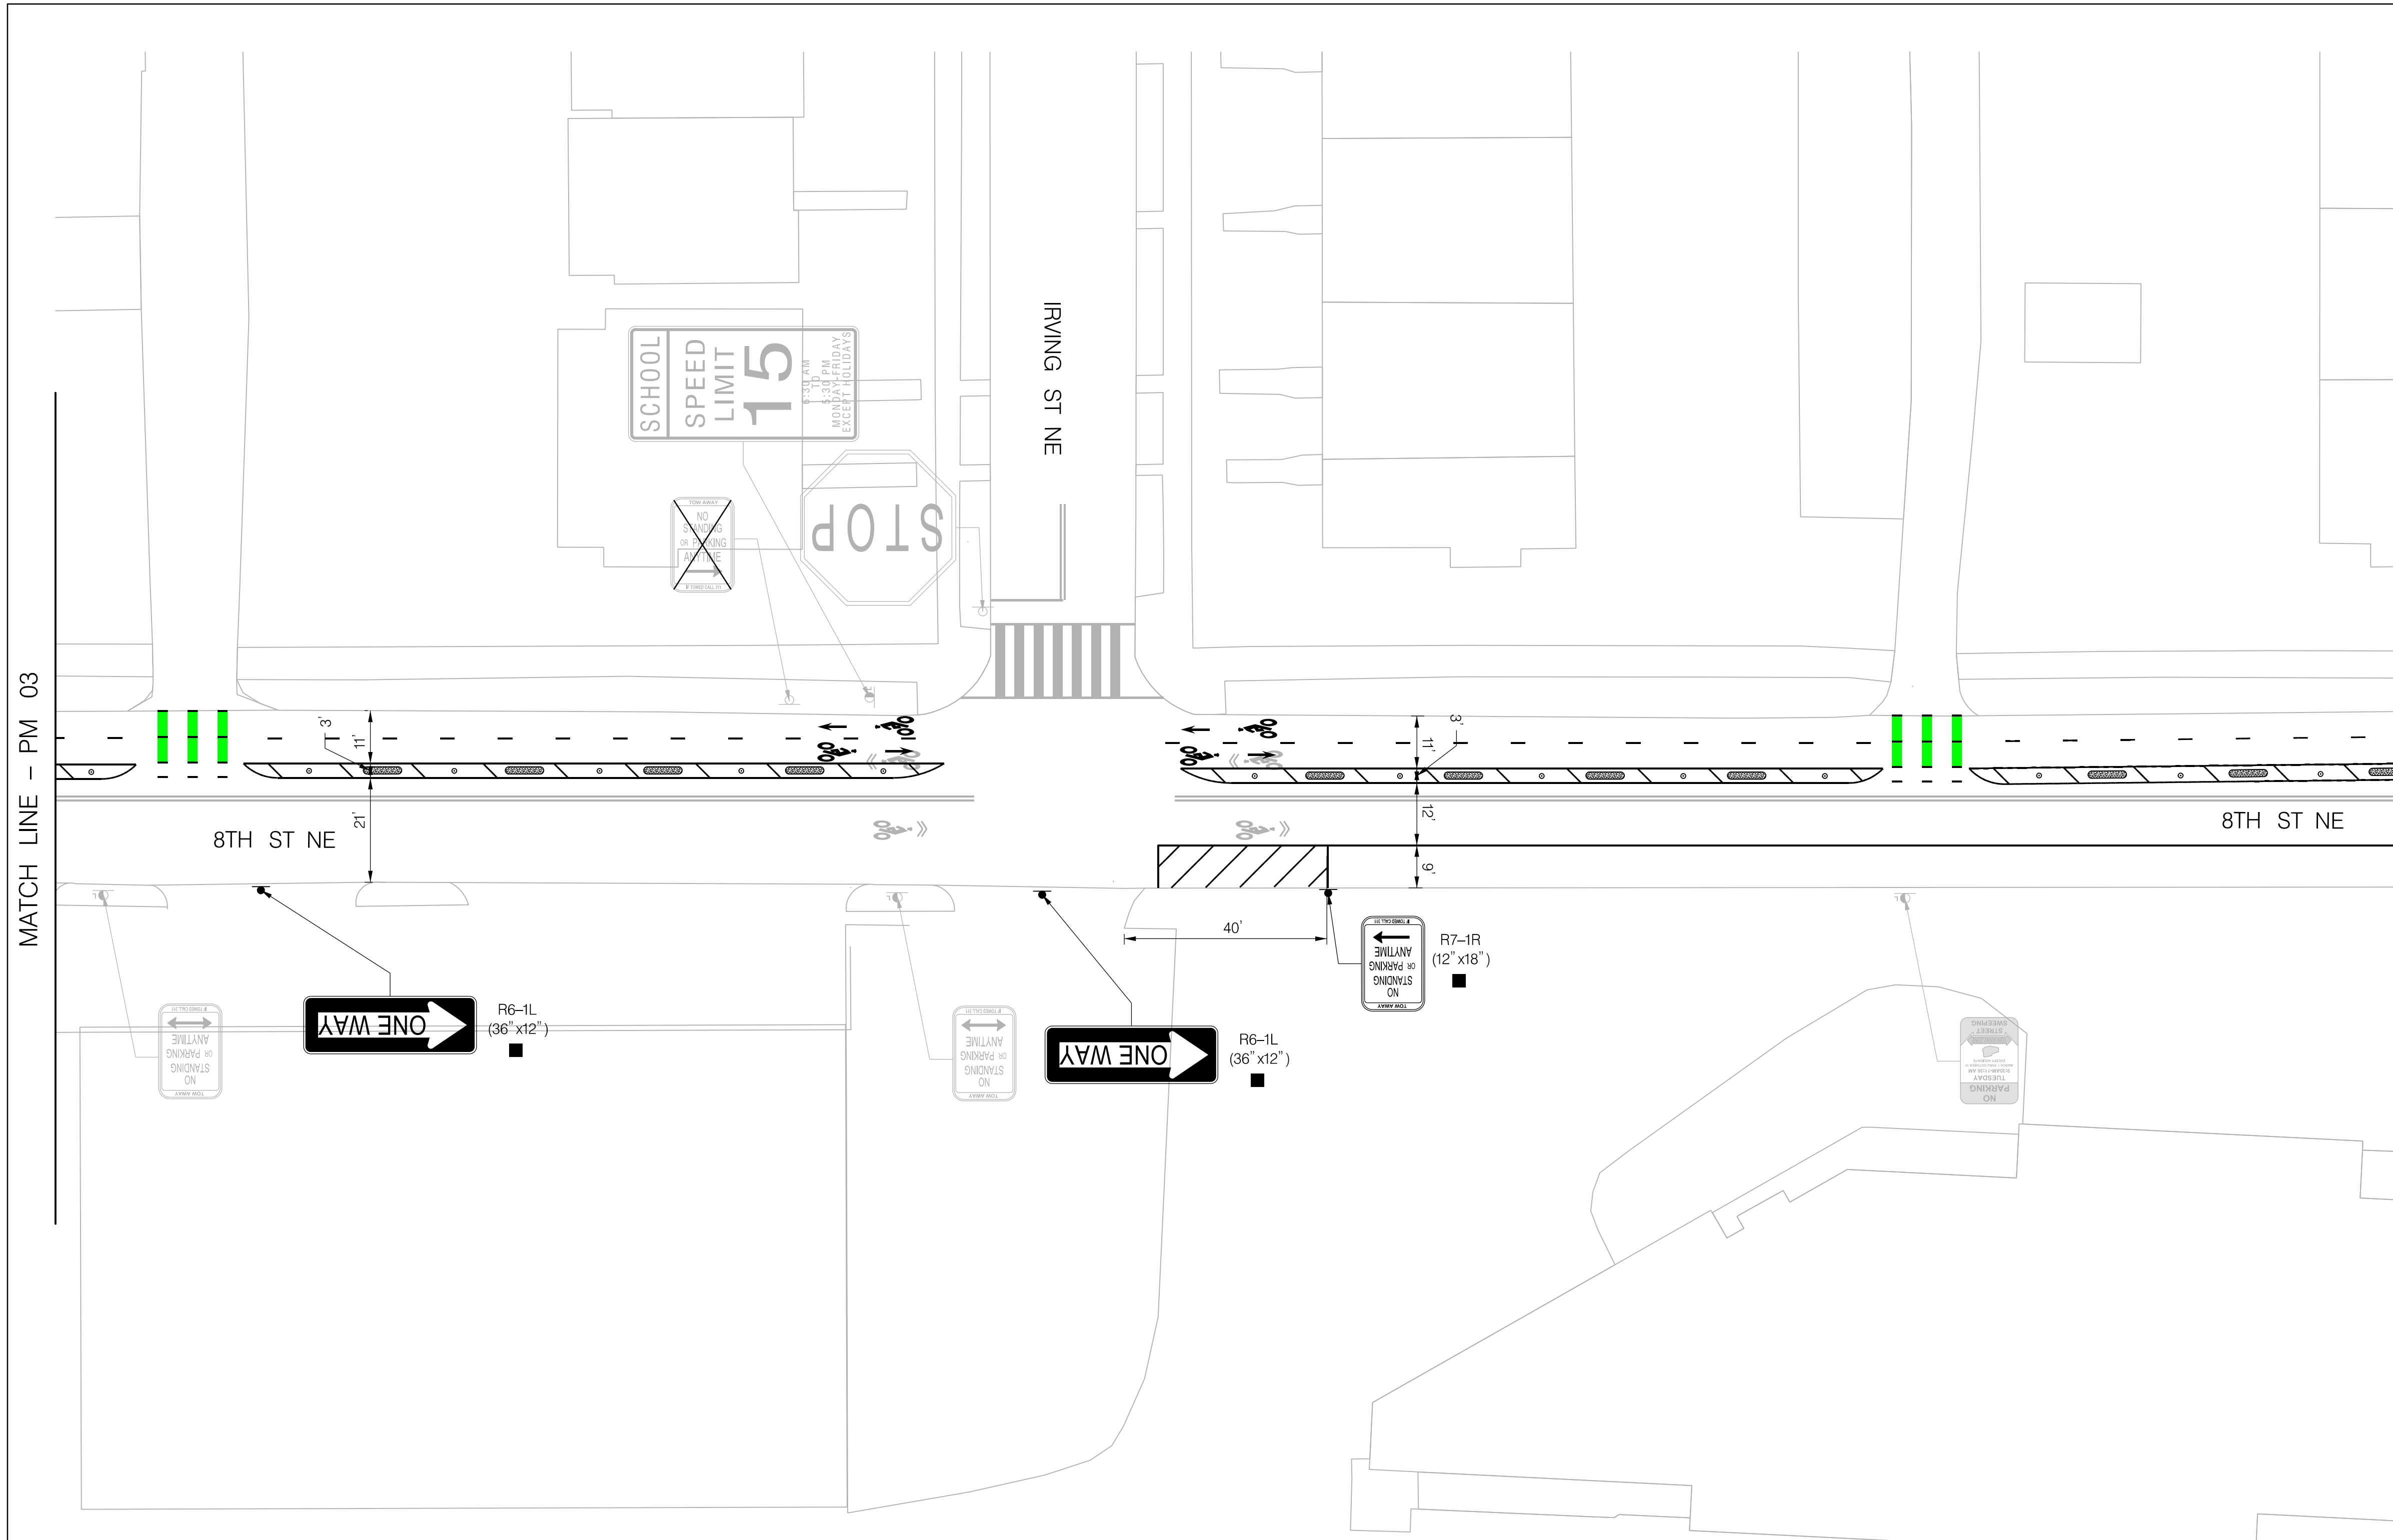


SIGNING LEGEND

- X EXISTING SIGN TO BE REMOVED
- EXISTING SIGN TO BE RELOCATED
- NEW SIGN TO BE INSTALLED ON EXISTING POST OR EX. SIGNAL/LIGHT POLE
- NEW SIGN TO BE INSTALLED ON NEW POST
- △ EXISTING SIGN RELOCATED TO THE NEW POST

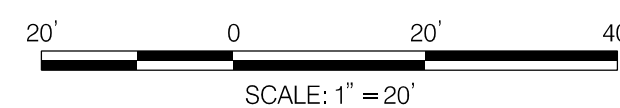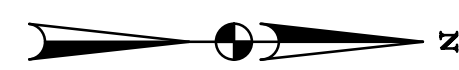

NO	DESCRIPTION	NAME	DATE

<p>D.C. DEPARTMENT OF TRANSPORTATION PLANNING AND SUSTAINABILITY DIVISION ACTIVE TRANSPORTATION PROGRAM</p>	
<p>EDGEWOOD ST NE/8TH ST NE LOCATION: FRANKLIN ST NE TO MONROE ST NE</p>	<p>PROJECT ENG. <u> </u> DAG DESIGNED BY <u> </u> AJC CHECKED BY <u> </u> DLL DRAWN BY <u> </u> AJC / EMO PROJECT MGR. <u> </u> DLL</p>
<p>PAVEMENT MARKING & SIGNING LAYOUT PLANS (SHEET 4 OF 6)</p>	<p>DIVISION CHIEF</p> <p>DATE <u> </u> JUNE 2022 <u> </u> FILE <u> </u> SHEET 5 OF 7</p>


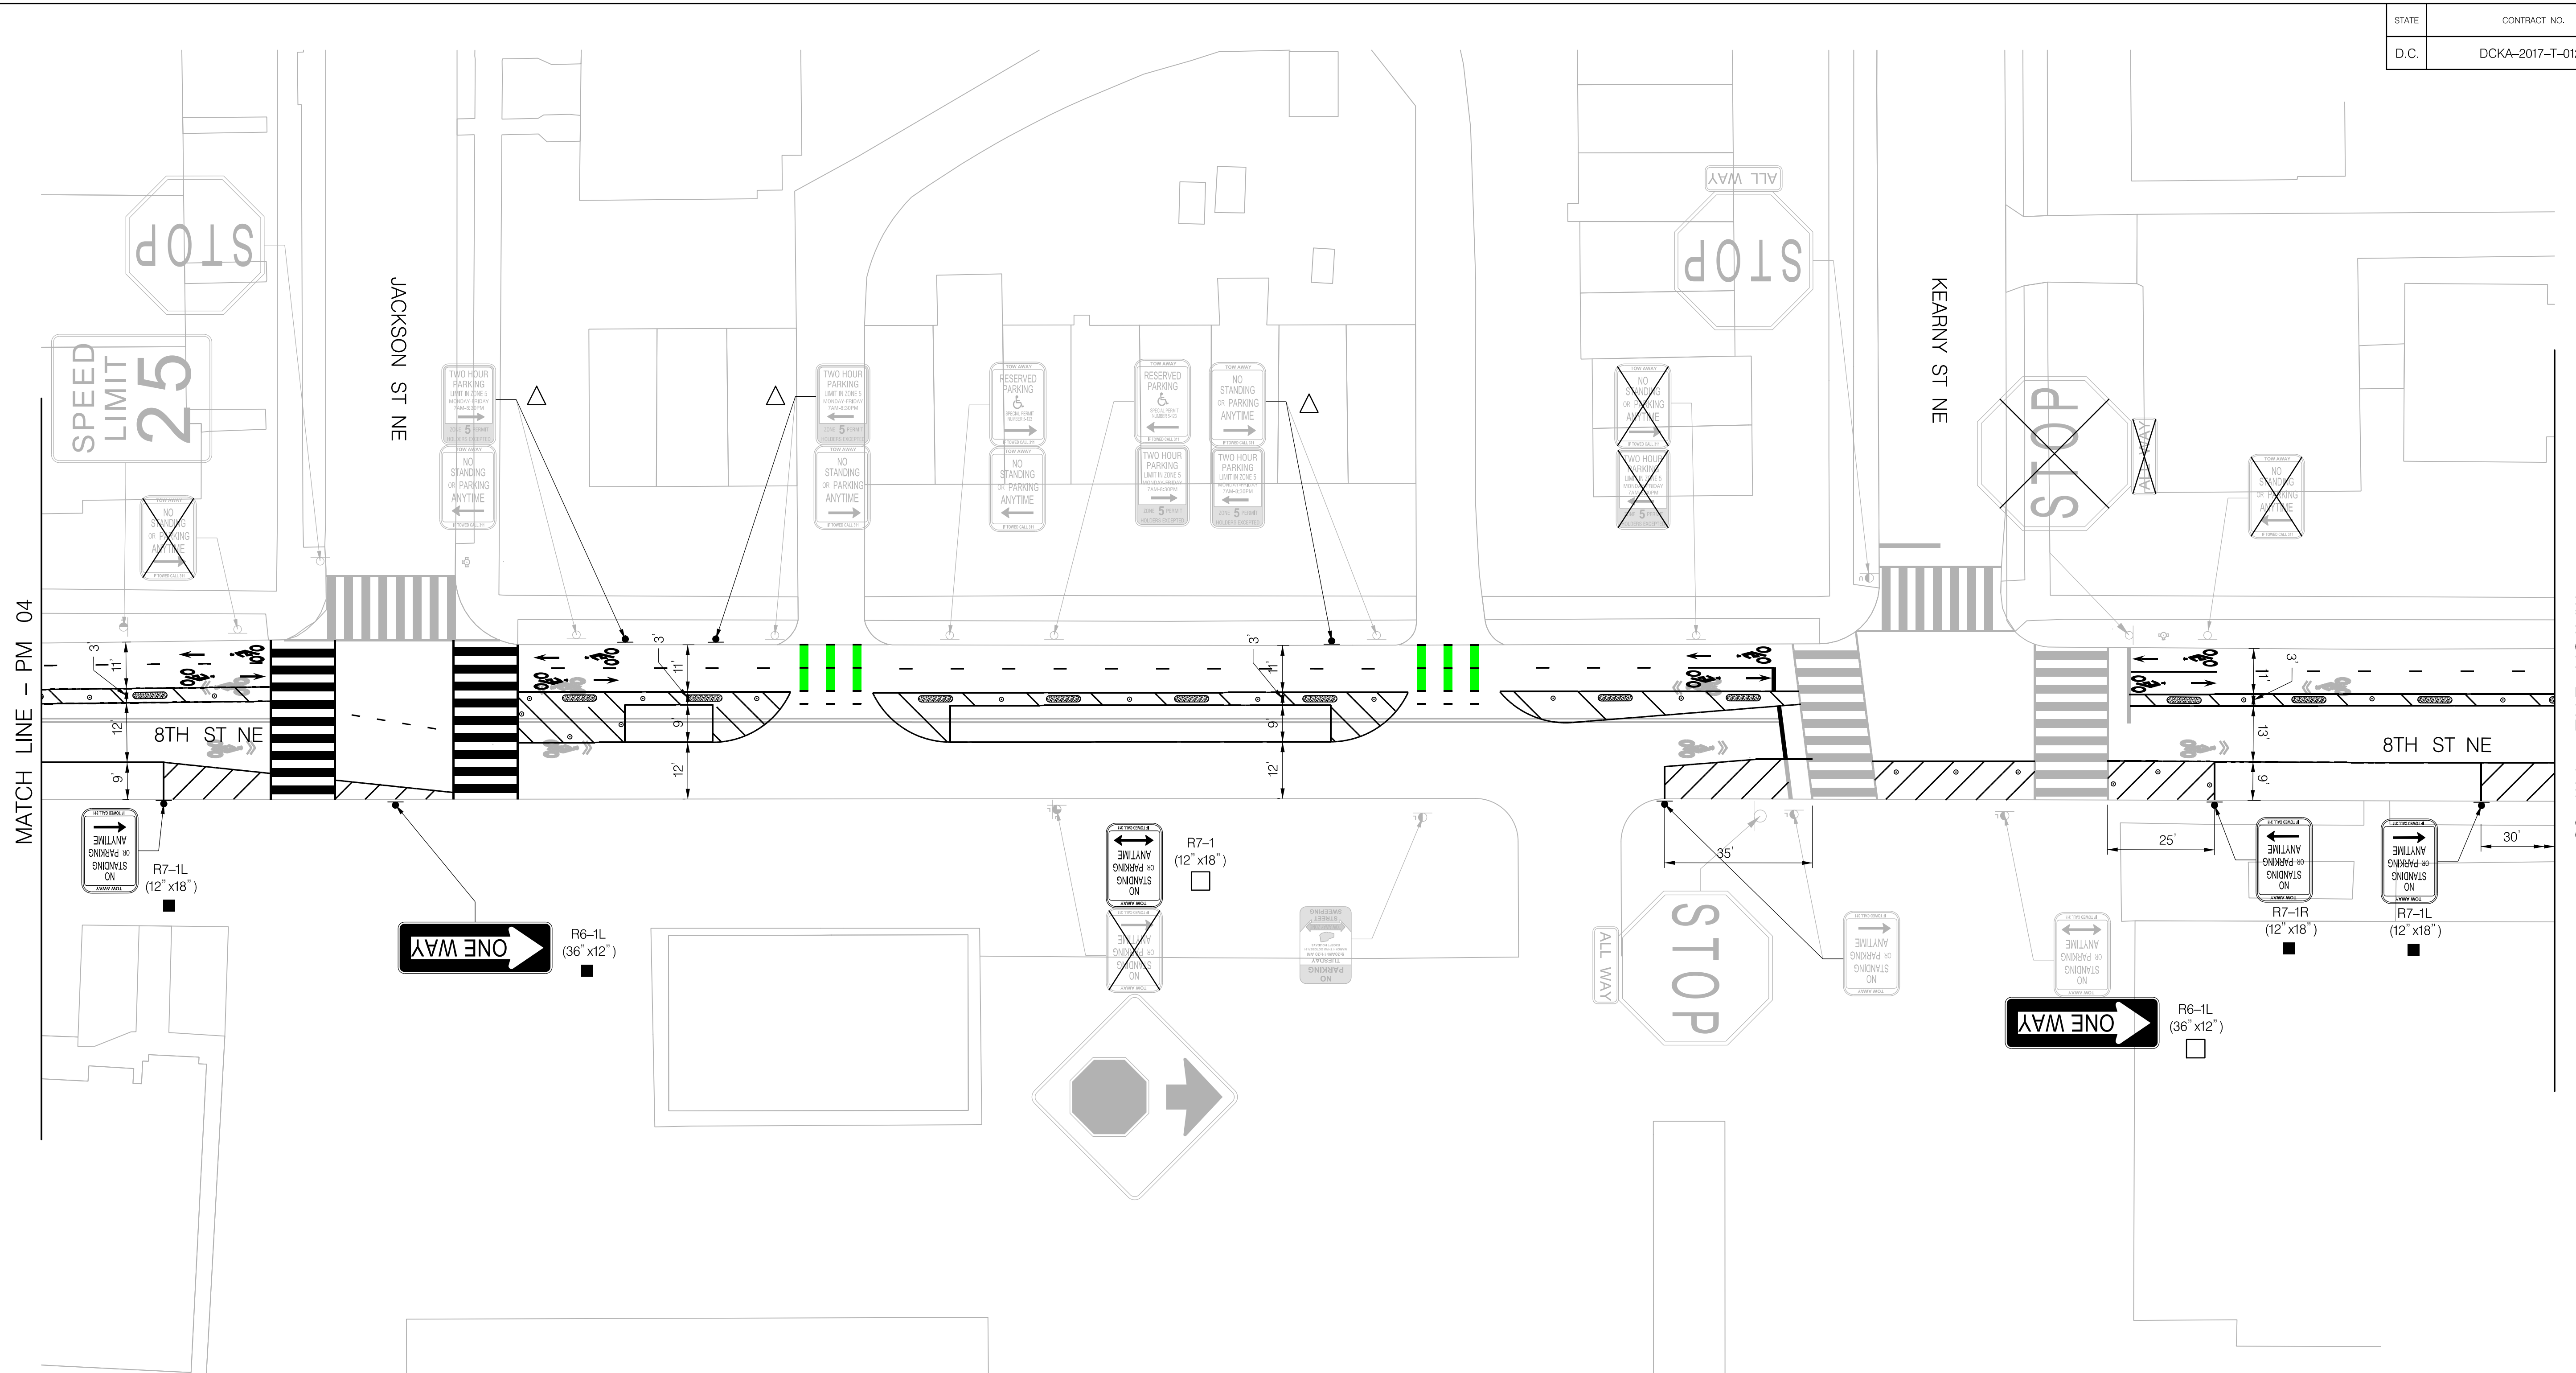


MATCH LINE - PM 04

MATCH LINE - PM 06

SIGNING LEGEND

- X EXISTING SIGN TO BE REMOVED
- EXISTING SIGN TO BE RELOCATED
- NEW SIGN TO BE INSTALLED ON EXISTING POST OR EX. SIGNAL/LIGHT POLE
- NEW SIGN TO BE INSTALLED ON NEW POST
- △ EXISTING SIGN RELOCATED TO THE NEW POST

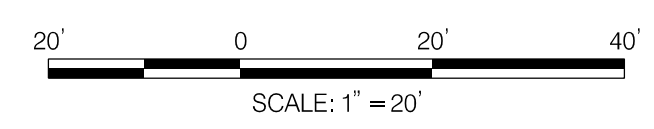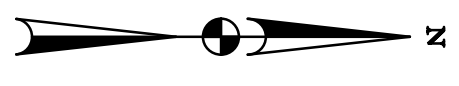


NO	DESCRIPTION	NAME	DATE

D.C. DEPARTMENT OF TRANSPORTATION
PLANNING AND SUSTAINABILITY DIVISION
ACTIVE TRANSPORTATION PROGRAM

EDGEWOOD ST NE/8TH ST NE
LOCATION: FRANKLIN ST NE
TO MONROE ST NE

PAVEMENT MARKING & SIGNING
LAYOUT PLANS (SHEET 5 OF 6)

PROJECT ENG. <u> </u> DAG	DIVISION CHIEF
DESIGNED BY <u> </u> AJC	DATE <u> </u> JUNE 2022
CHECKED BY <u> </u> DLL	FILE <u> </u>
DRAWN BY <u> </u> AJC / EMO	SHEET 6 OF 7
PROJECT MGR. <u> </u> DLL	

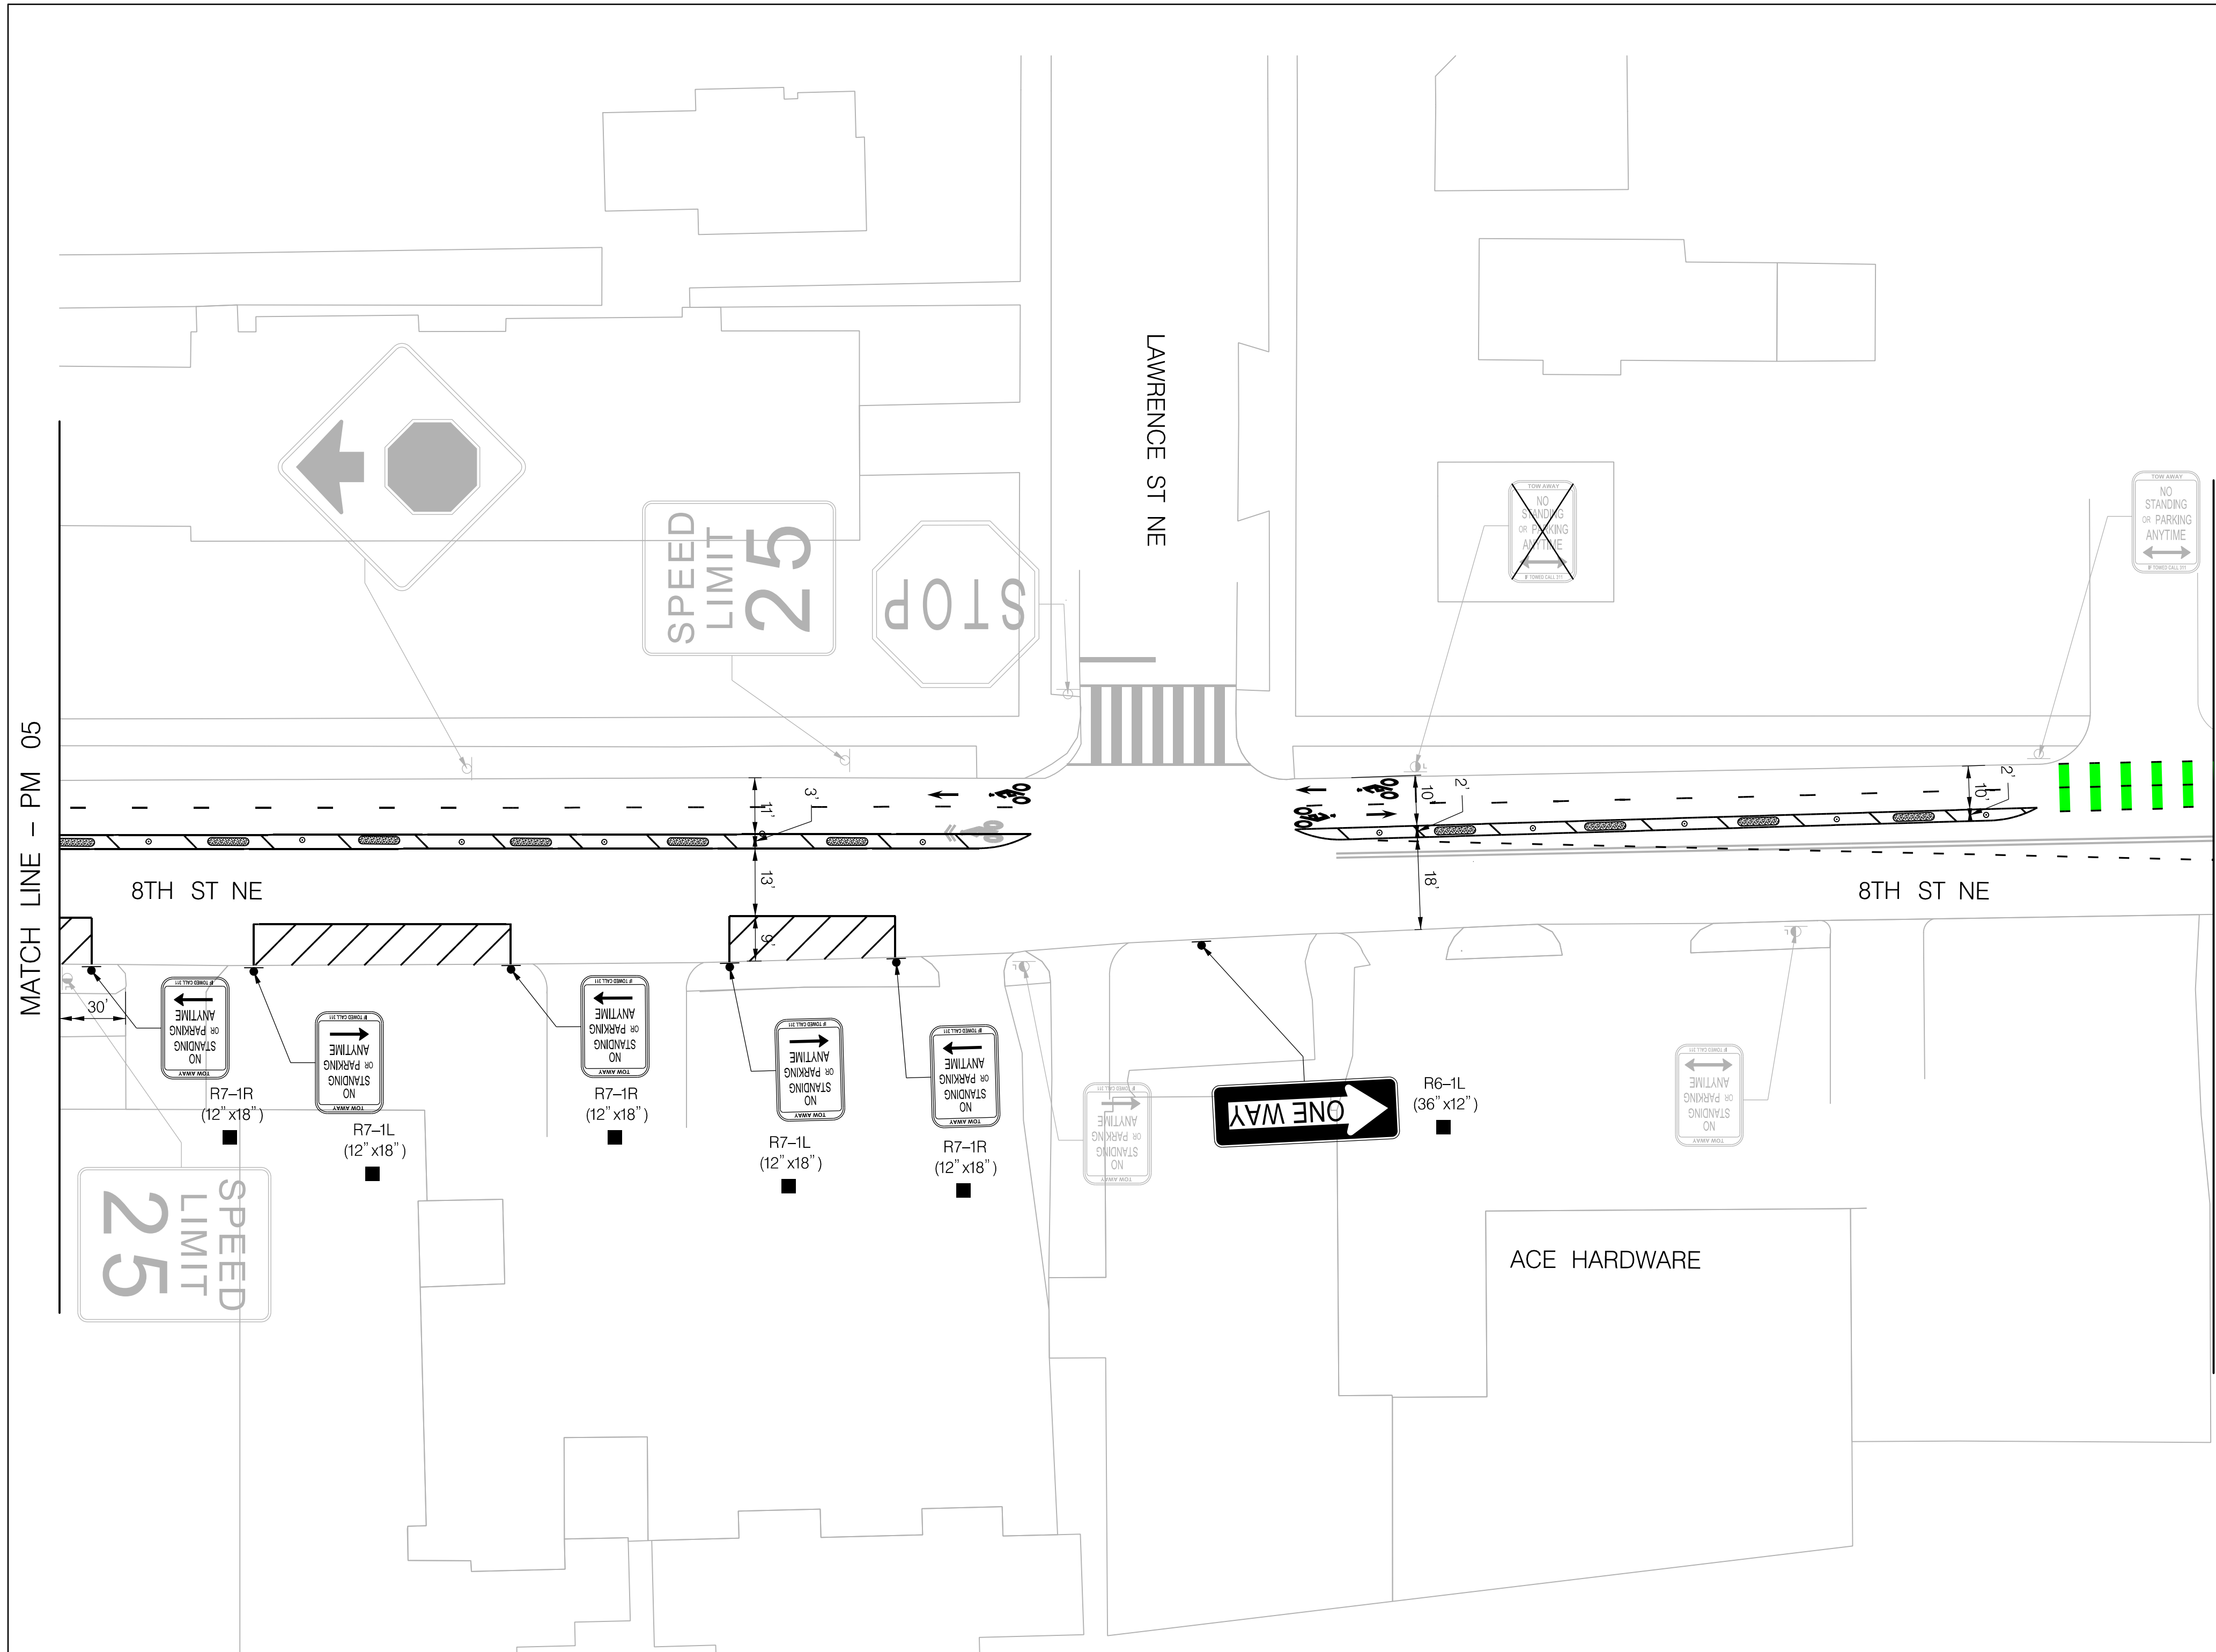


SEE MONROE ST NE PLANS SHEET 2

MATCH LINE - PM 05

SIGNING LEGEND

- X EXISTING SIGN TO BE REMOVED
- EXISTING SIGN TO BE RELOCATED
- NEW SIGN TO BE INSTALLED ON EXISTING POST OR EX. SIGNAL/LIGHT POLE
- NEW SIGN TO BE INSTALLED ON NEW POST
- △ EXISTING SIGN RELOCATED TO THE NEW POST

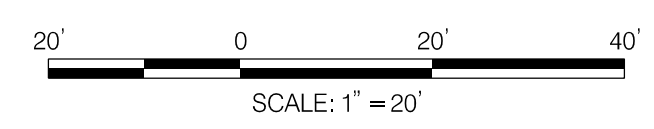

NO	DESCRIPTION	NAME	DATE
REVISIONS			

D.C. DEPARTMENT OF TRANSPORTATION
PLANNING AND SUSTAINABILITY DIVISION
ACTIVE TRANSPORTATION PROGRAM

EDGEWOOD ST NE/8TH ST NE
LOCATION: FRANKLIN ST NE
TO MONROE ST NE

PAVEMENT MARKING & SIGNING
LAYOUT PLANS (SHEET 6 OF 6)

PROJECT ENG. <u> </u> DAG	DIVISION CHIEF
DESIGNED BY <u> </u> AJC	DATE <u> </u> JUNE 2022
CHECKED BY <u> </u> DLL	FILE <u> </u>
DRAWN BY <u> </u> AJC / EMQ	SHEET 7 OF 7
PROJECT MGR. <u> </u> DLL	