

PROPOSED BICYCLE FACILITY ALTERNATIVES ALONG WESTERN AVE NW, FROM WESTMORELAND CIRCLE TO JENIFER ST NW, ARE UNDER REVIEW BY DDOT. FINAL DECISION WILL IMPACT PROPOSED MARKINGS AND SIGNING AT THIS INTERSECTION. REVISIONS WILL BE REFLECTED IN FUTURE PLAN SUBMISSIONS


EXACT LOCATION OF JENIFER ST NW APPROACH STOP BARS TO BE FINALIZED AFTER DDOT REVIEW OF PROPOSED BICYCLE FACILITY ALTERNATIVES ALONG WESTERN AVE NW. REVISIONS WILL BE REFLECTED IN FUTURE PLAN SUBMISSIONS

MATCH LINE - LAYOUT PLANS, SHEET 3

MATCH LINE - LAYOUT PLANS, SHEET 2

NOTE:



- ALL EXISTING PAVEMENT MARKINGS THAT CONFLICT WITH PROPOSED PAVEMENT MARKINGS SHALL BE ERADICATED

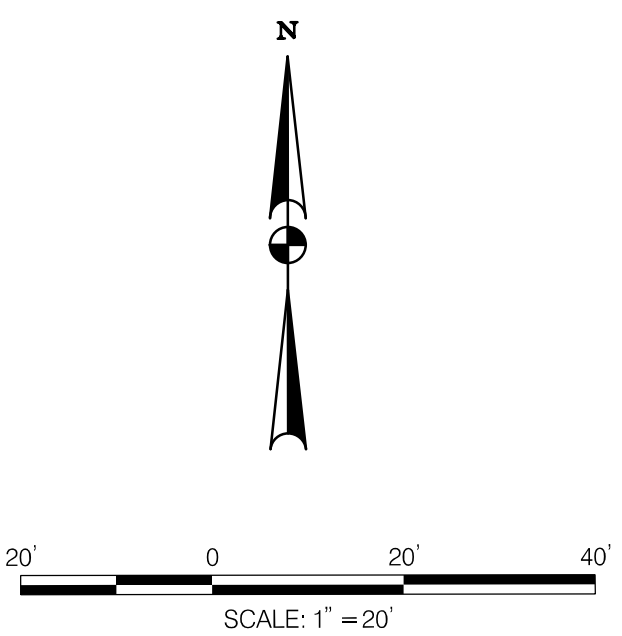

NO.	DESCRIPTION	NAME	DATE

D.C. DEPARTMENT OF TRANSPORTATION PLANNING AND SUSTAINABILITY DIVISION ACTIVE TRANSPORTATION PROGRAM	
JENIFER ST AND 44TH ST NW BICYCLE FACILITIES	PROJECT ENG. DAG DESIGNED BY RGD CHECKED BY AJC DRAWN BY RGD/SH PROJECT MGR. DLL
LAYOUT PLAN	DIVISION CHIEF DATE APRIL 2023 FILE SHEET 1 OF 4

MATCH LINE - LAYOUT PLANS, SHEET 1

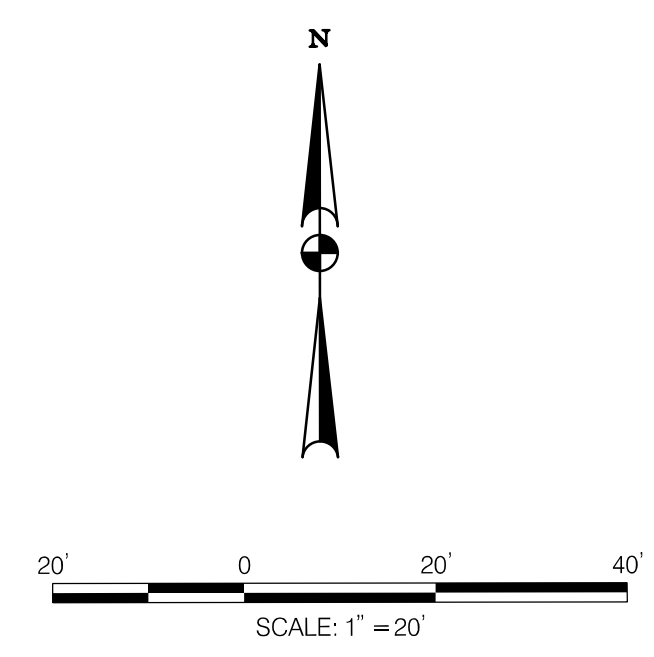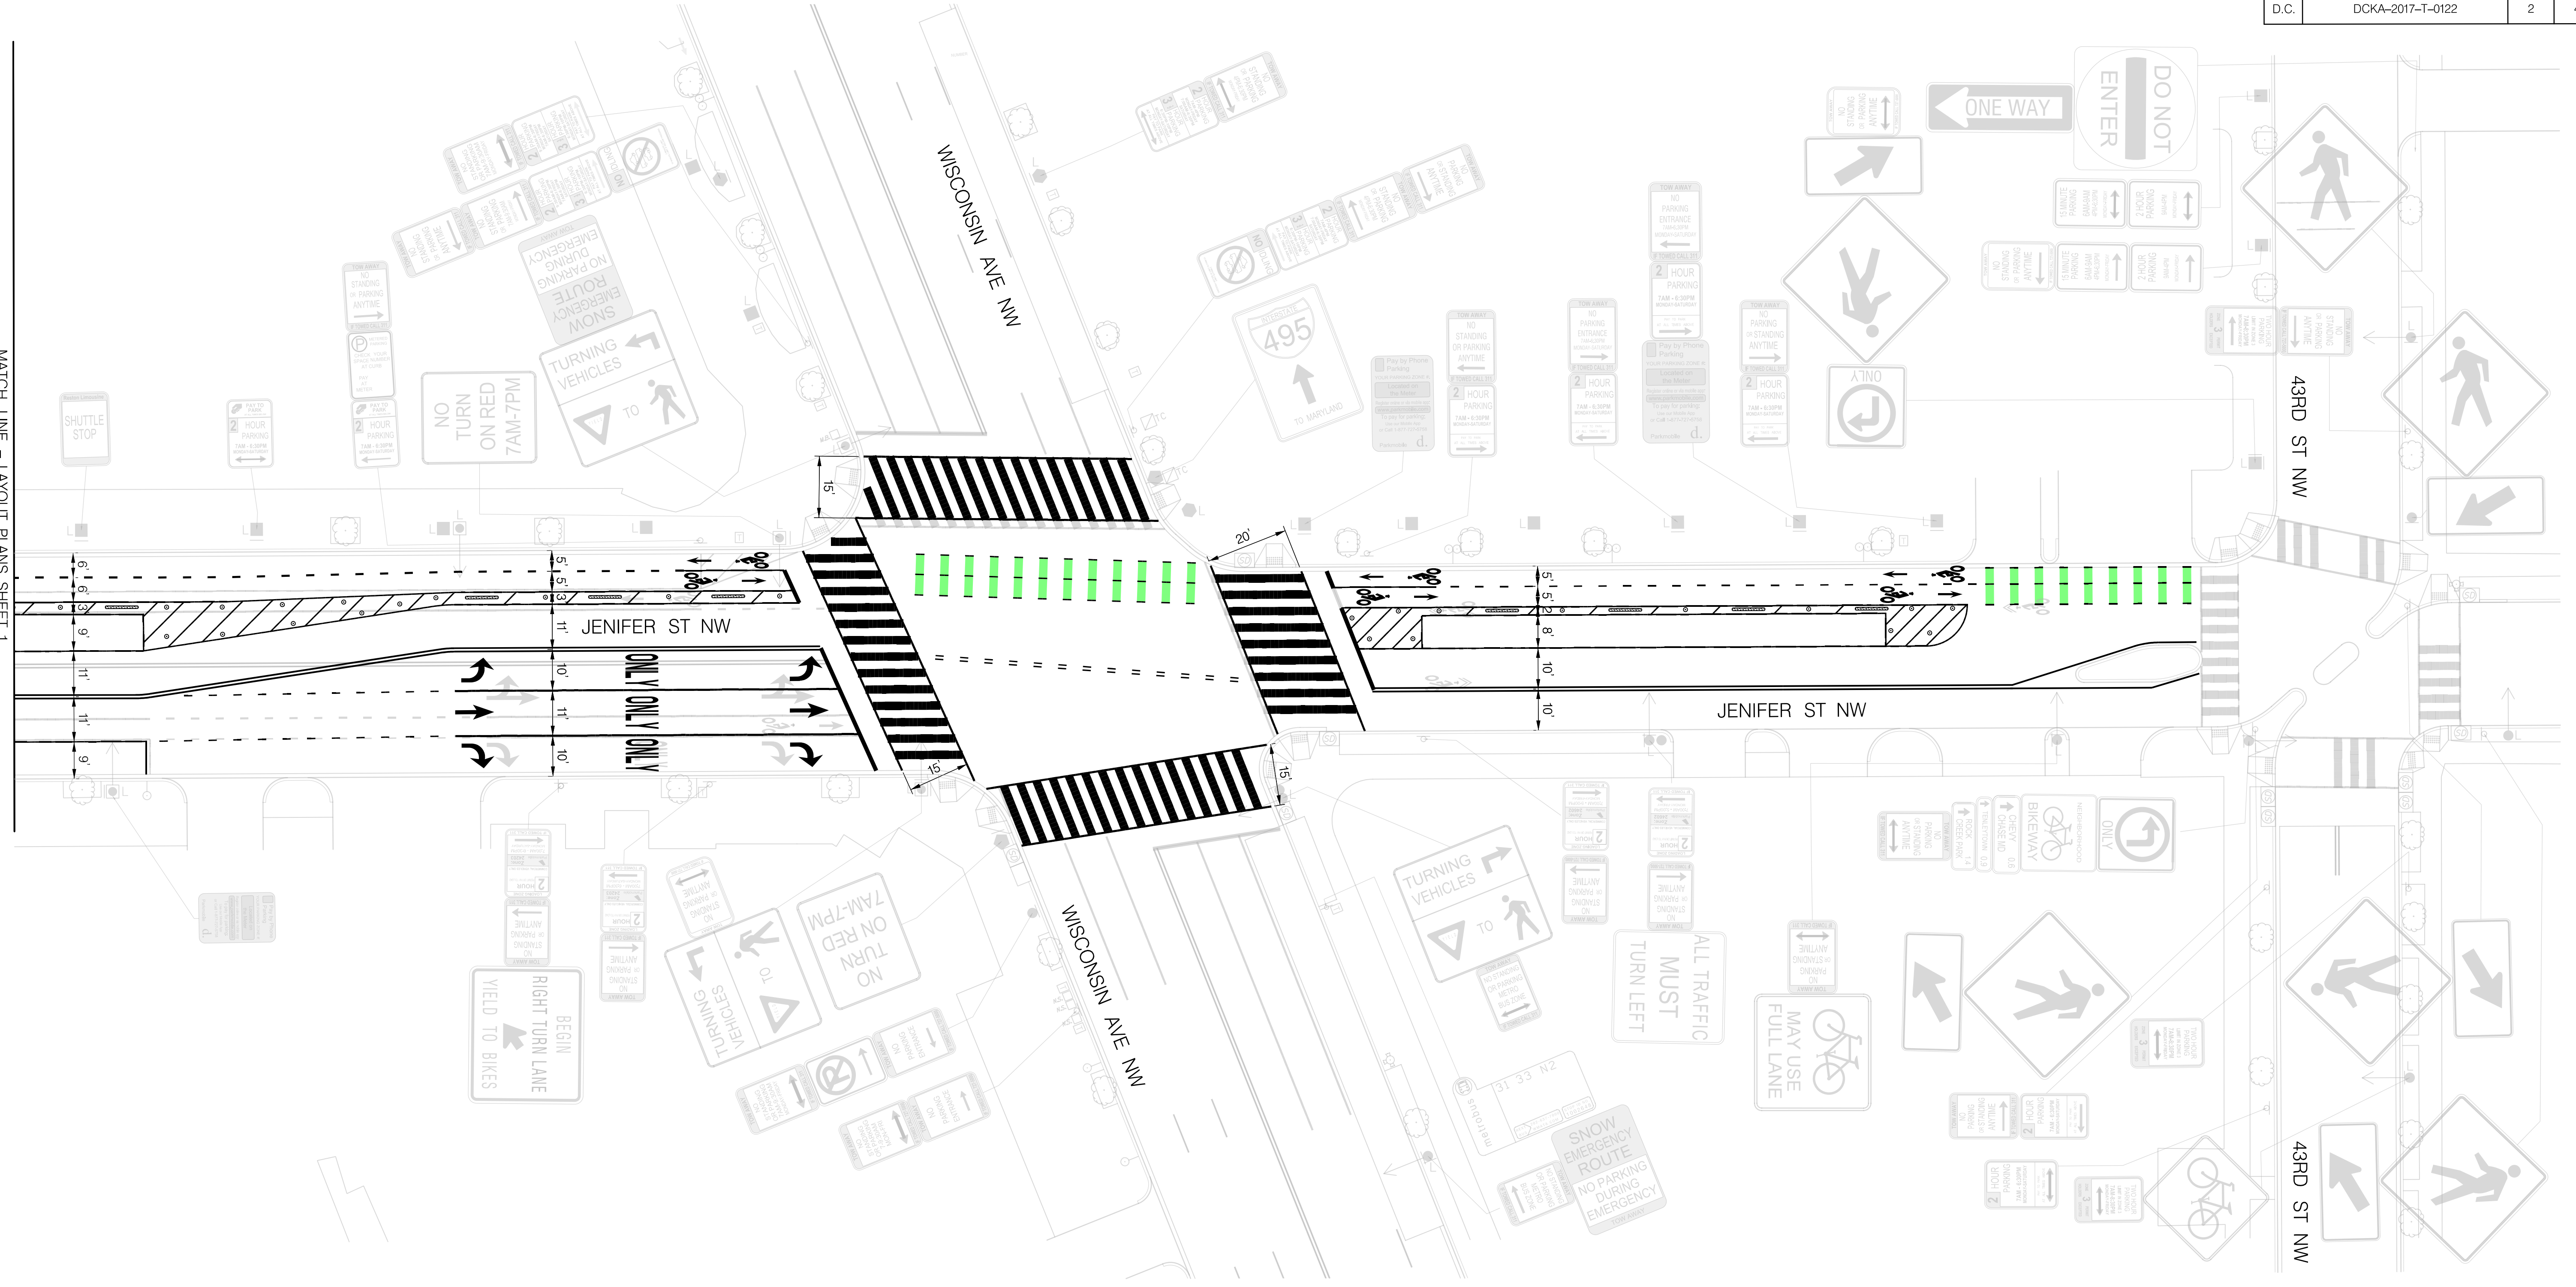


- NOTE:**
- ALL EXISTING PAVEMENT MARKINGS THAT CONFLICT WITH PROPOSED PAVEMENT MARKINGS SHALL BE ERADICATED

D.C. DEPARTMENT OF TRANSPORTATION PLANNING AND SUSTAINABILITY DIVISION ACTIVE TRANSPORTATION PROGRAM	
JENIFER ST AND 44TH ST NW BICYCLE FACILITIES	PROJECT ENG. <u>DAG</u> DESIGNED BY <u>RGD</u> CHECKED BY <u>AJC</u> DRAWN BY <u>RGD/SH</u> PROJECT MGR. <u>DLL</u>
LAYOUT PLAN	DIVISION CHIEF DATE <u>APRIL 2023</u> FILE _____ SHEET 2 OF 4




NO.	DESCRIPTION	NAME	DATE
REVISIONS			

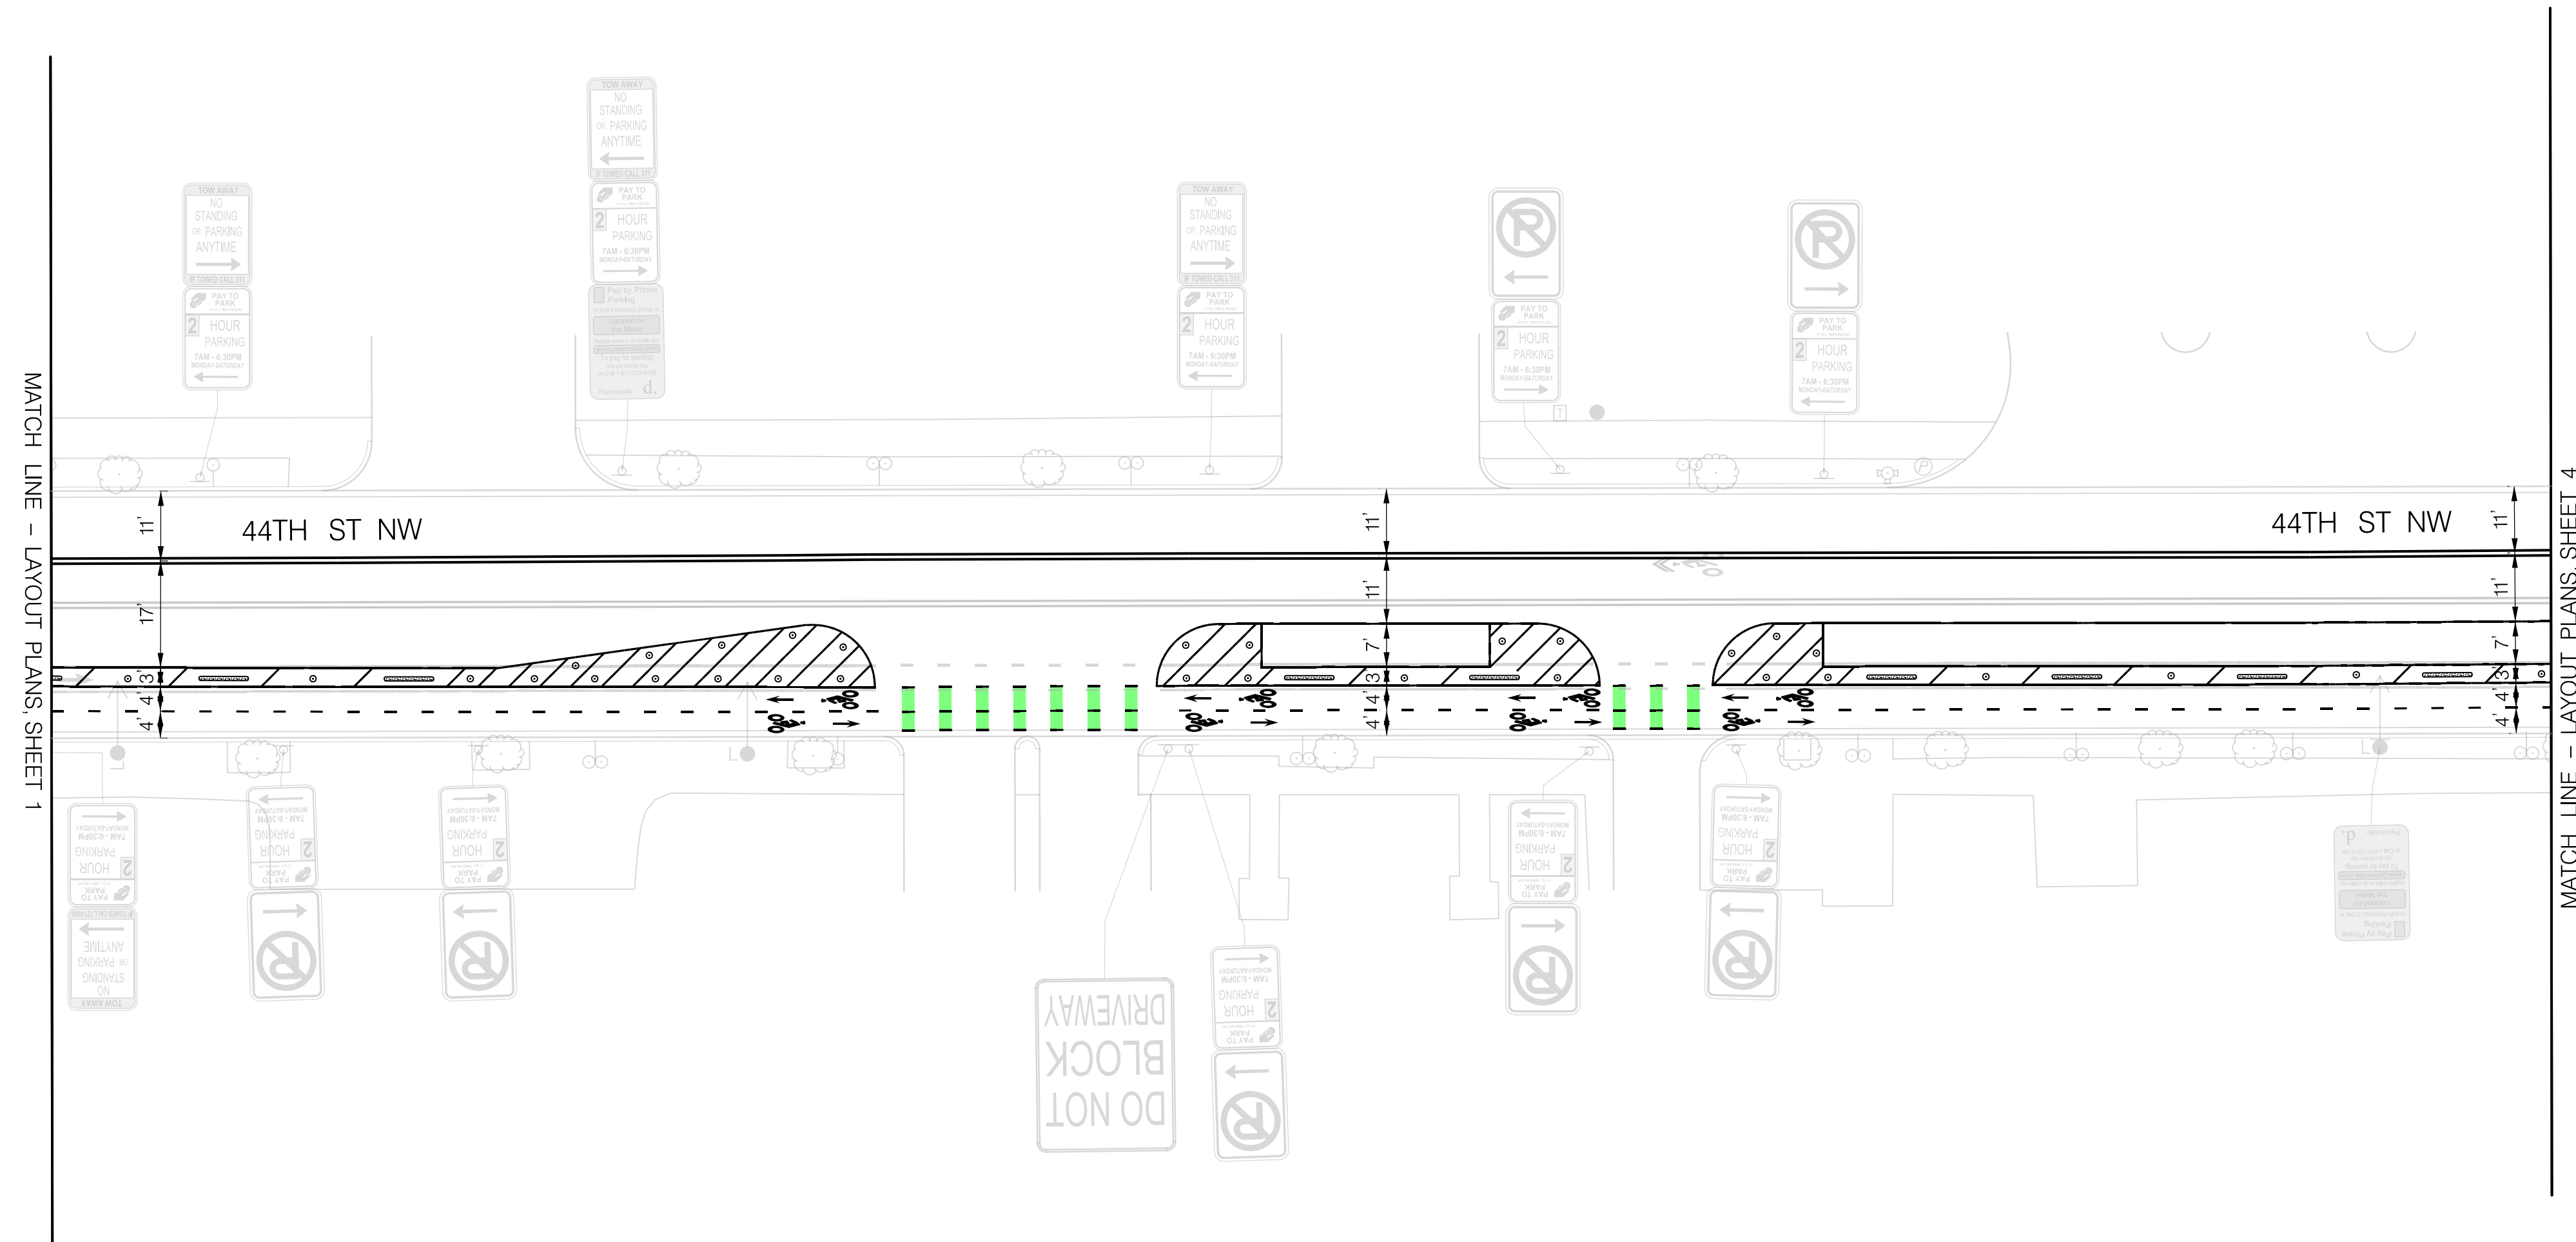


NOTE:

1. ALL EXISTING PAVEMENT MARKINGS THAT CONFLICT WITH PROPOSED PAVEMENT MARKINGS SHALL BE ERADICATED

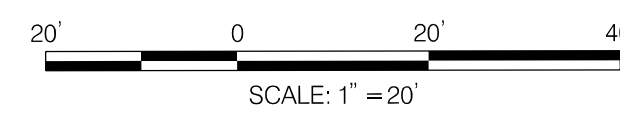


NO.	DESCRIPTION	NAME	DATE

D.C. DEPARTMENT OF TRANSPORTATION PLANNING AND SUSTAINABILITY DIVISION ACTIVE TRANSPORTATION PROGRAM		PROJECT ENG. <u> DAG </u> DESIGNED BY <u> RGD </u> CHECKED BY <u> AJC </u> DRAWN BY <u> RGD/SH </u> PROJECT MGR. <u> DLL </u>
JENIFER ST AND 44TH ST NW BICYCLE FACILITIES		DIVISION CHIEF
LAYOUT PLAN		DATE <u> APRIL 2023 </u> FILE <u> </u> SHEET <u> 3 </u> OF <u> 4 </u>

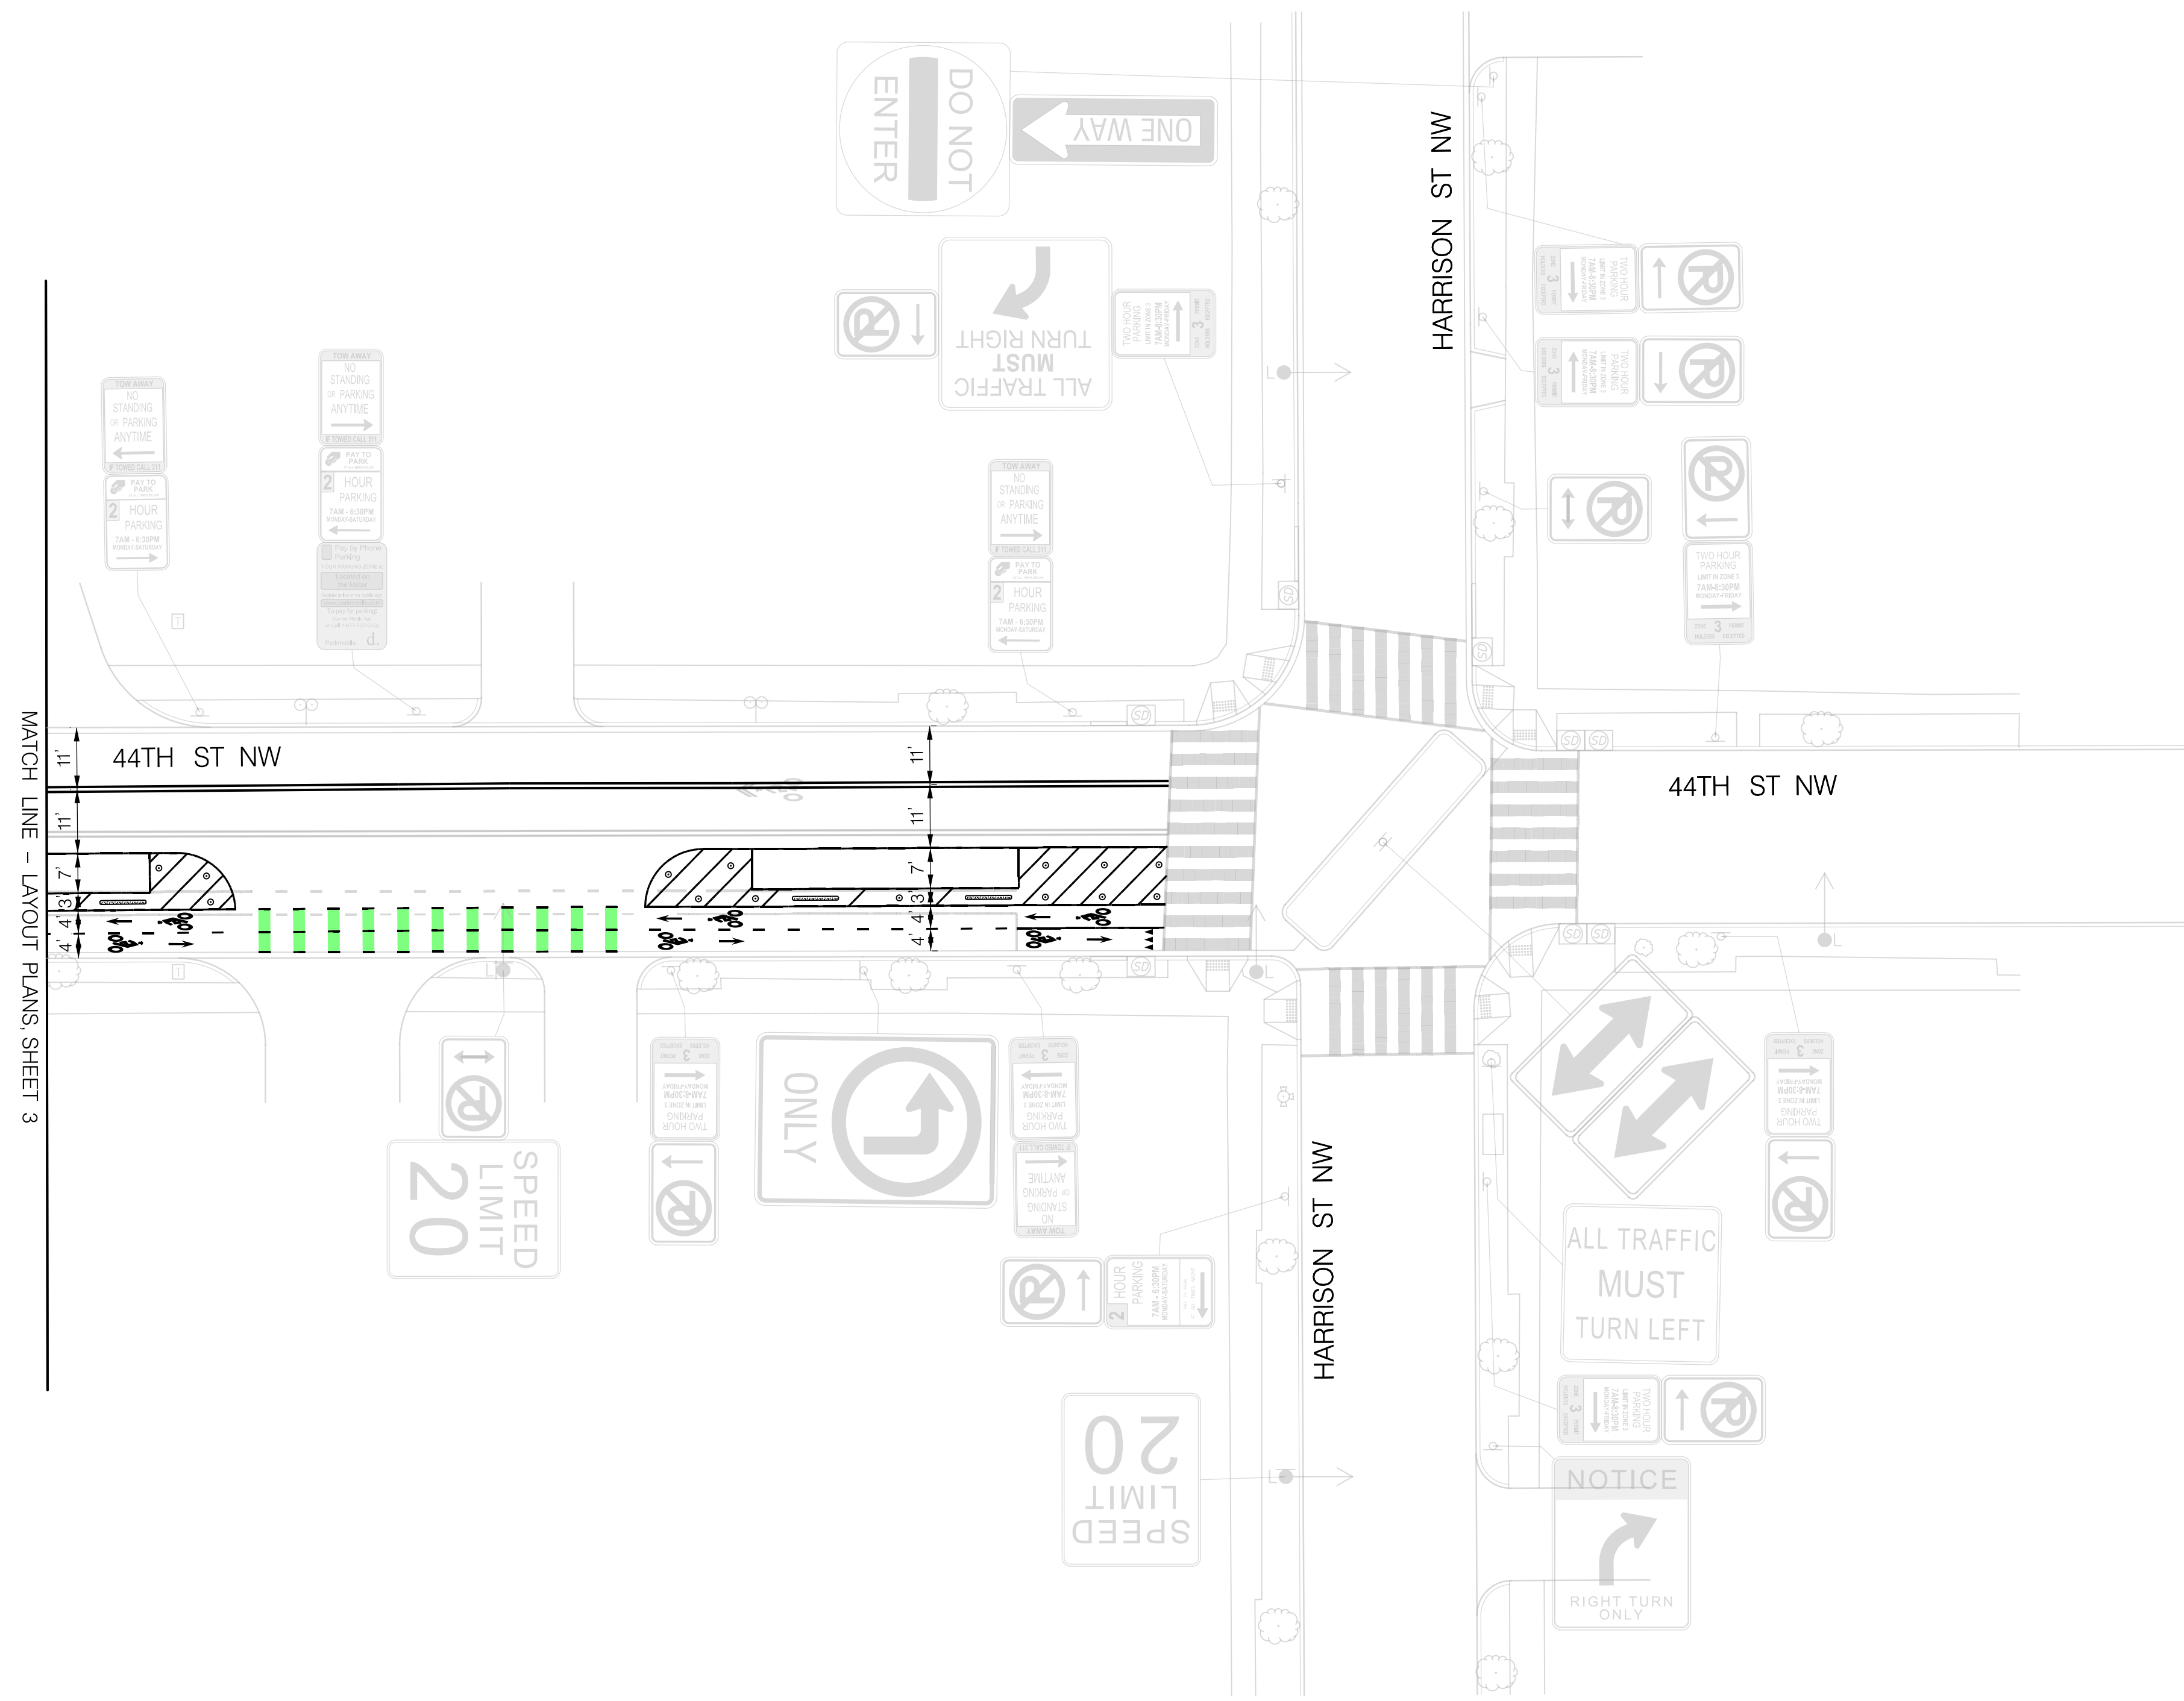

NOTE:

1. ALL EXISTING PAVEMENT MARKINGS THAT CONFLICT WITH PROPOSED PAVEMENT MARKINGS SHALL BE ERADICATED

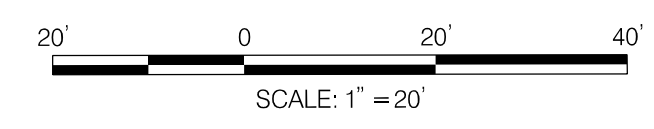

NO.	DESCRIPTION	NAME	DATE

D.C. DEPARTMENT OF TRANSPORTATION PLANNING AND SUSTAINABILITY DIVISION ACTIVE TRANSPORTATION PROGRAM	
JENIFER ST AND 44TH ST NW BICYCLE FACILITIES	PROJECT ENG. <u> </u> DAG DESIGNED BY <u> </u> RGD CHECKED BY <u> </u> AJC DRAWN BY <u> </u> RGD/SH PROJECT MGR. <u> </u> DLL
LAYOUT PLAN	DIVISION CHIEF DATE <u> </u> APRIL 2023 FILE <u> </u> SHEET 4 OF 4